


FINAL SURVEY NO.	SURVEYED PLOTTED TEMPLATE AREAS CHECKED

ORIGINAL SURVEY NO.	SURVEYED PLOTTED TEMPLATE AREAS CHECKED

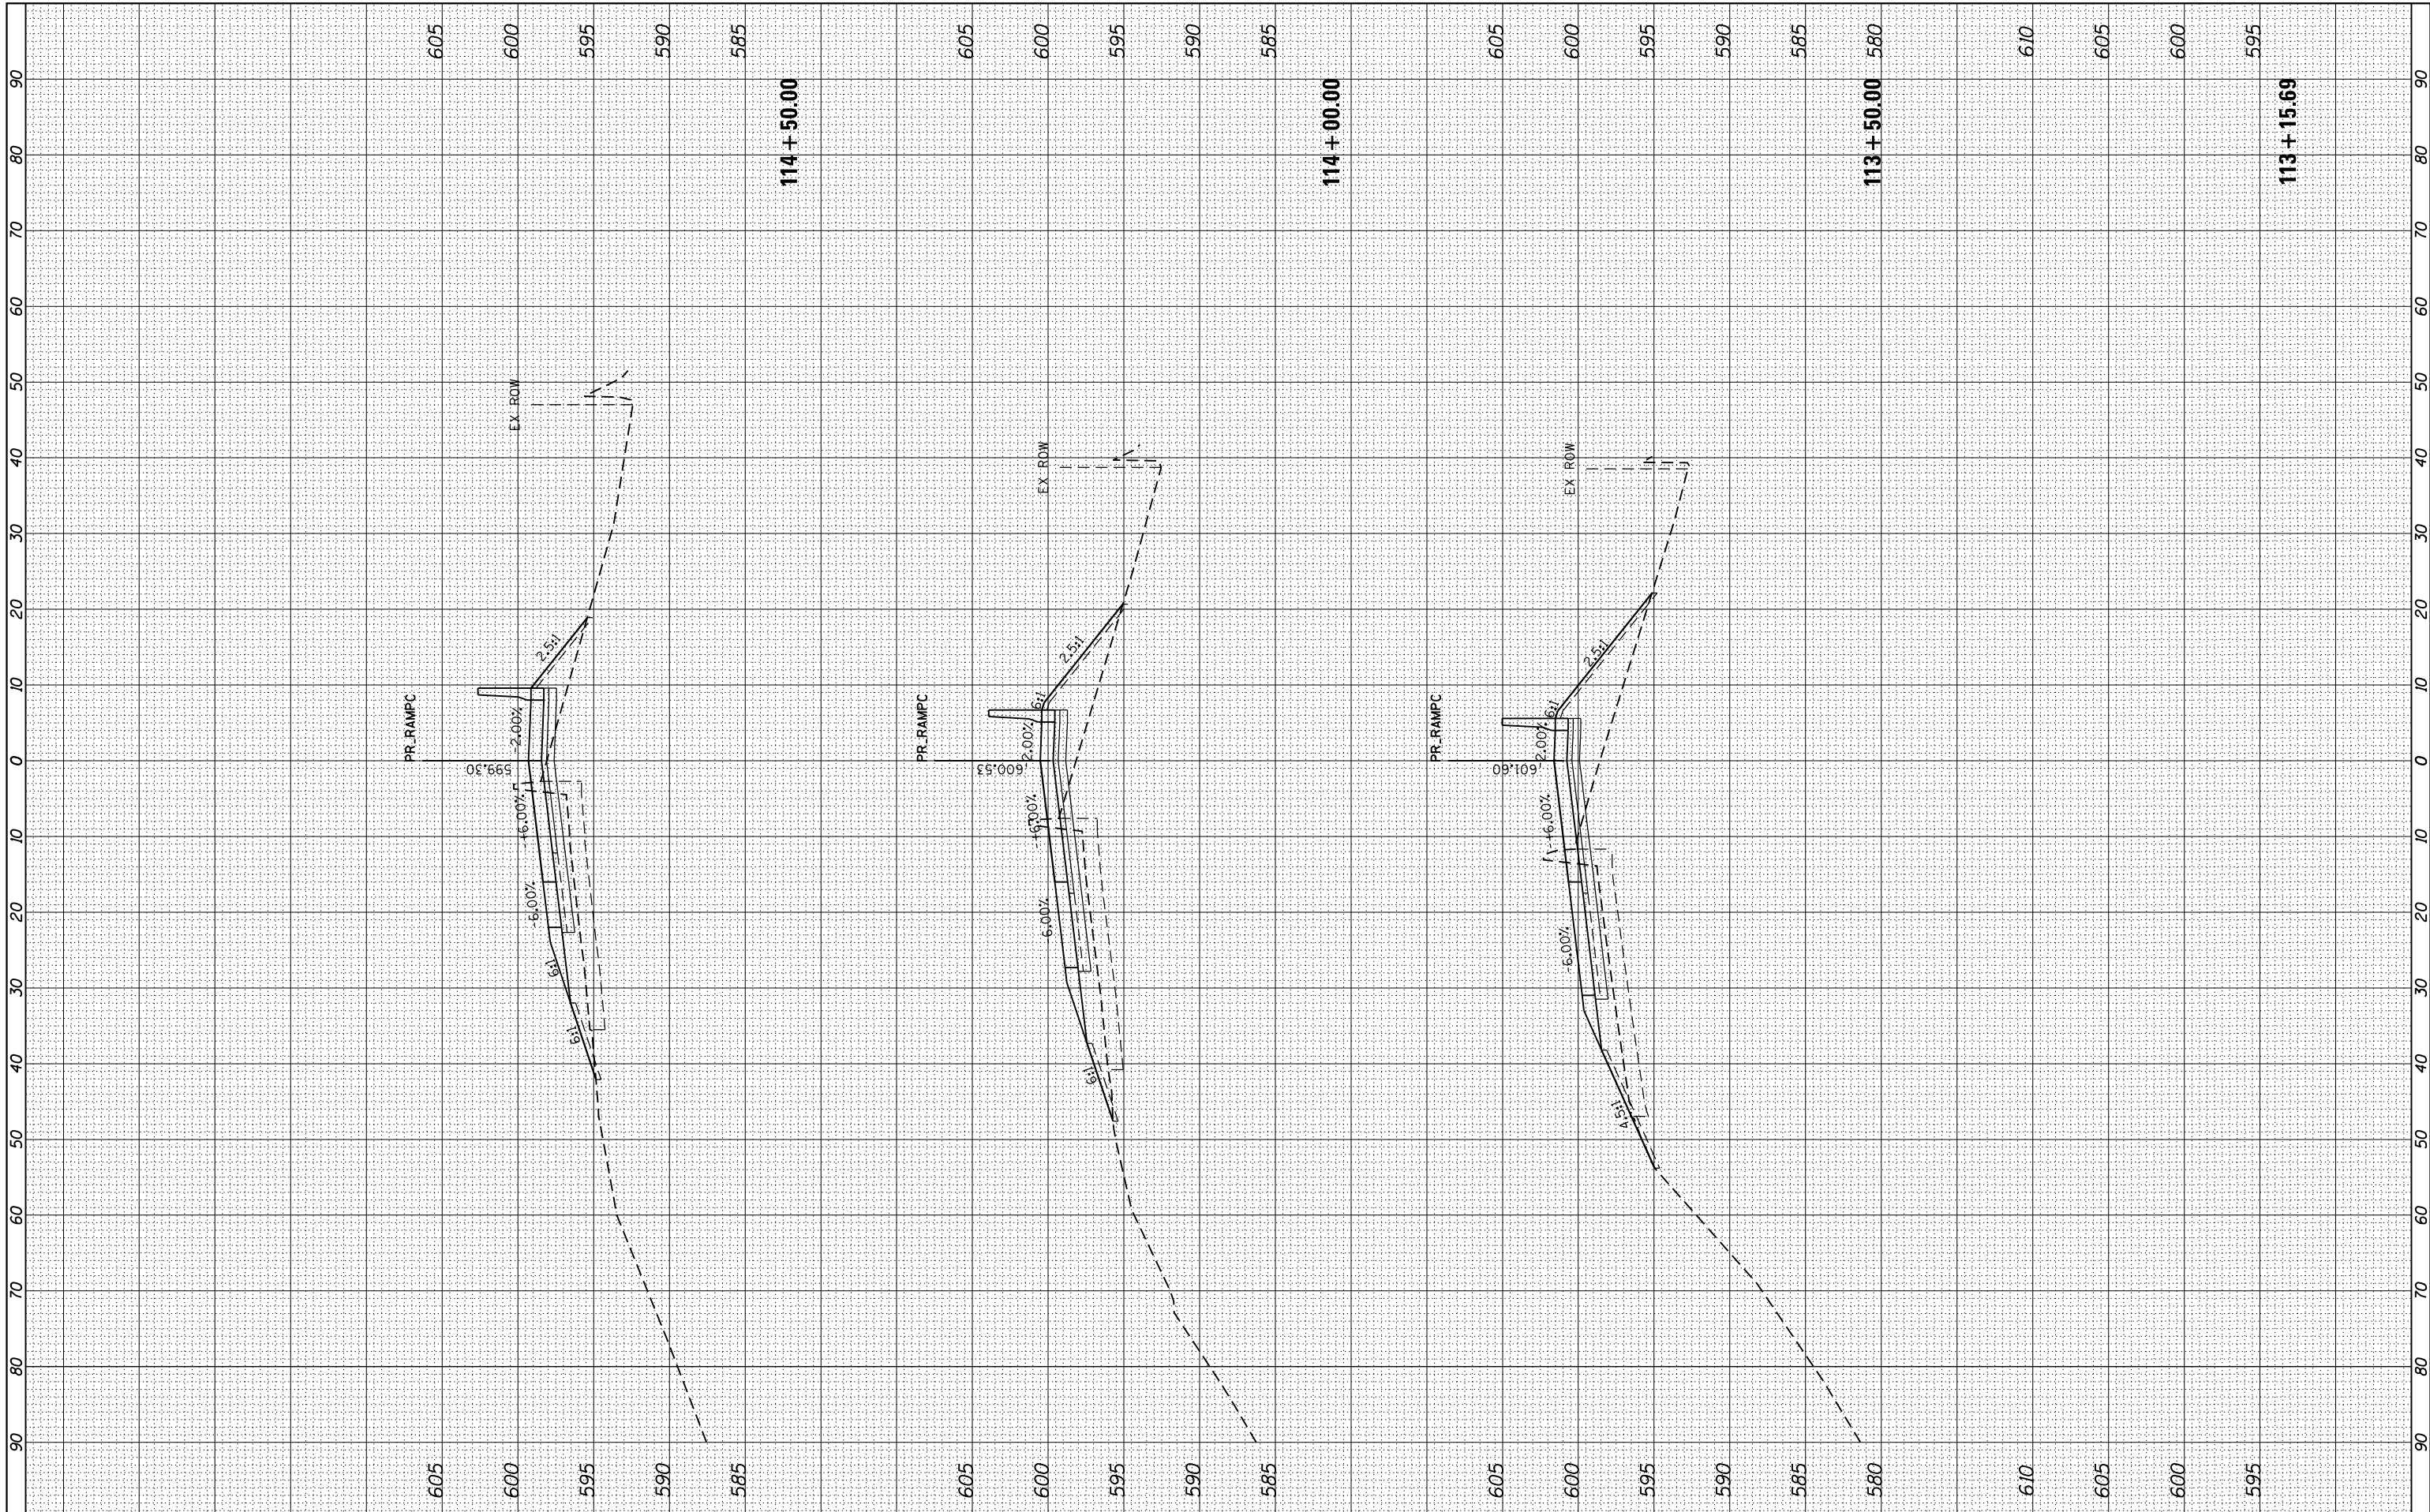

FILE NAME =
 FILEL

USER NAME = r9a11
 DESIGNED -
 DRAWN -
 PLOT SCALE = 20.000000' / in.
 CHECKED -
 PLOT DATE = 3/25/2013
 DATE -

DESIGNED -
 DRAWN -
 CHECKED -
 DATE -

REVISED -
 REVISED -
 REVISED -
 REVISED -

**STATE OF ILLINOIS
 DEPARTMENT OF TRANSPORTATION**

**RAMP C
 PROPOSED CROSS SECTIONS**

SCALE: SHEET OF SHEETS STA. 113+15.69 TO STA. 114+50.00

F.A. RTE. 90/94	SECTION 0303-474HB-R	COUNTY COOK	TOTAL SHEETS 368	SHEET NO. 359
CONTRACT NO. 60F63				
ILLINOIS FED. AID PROJECT				