


FINAL SURVEY NO.	SURVEYED PLOTTED AREAS CHECKED	BY	DATE
NOTE BOOK	TEMPLATE		

ORIGINAL SURVEY NO.	SURVEYED PLOTTED AREAS CHECKED	BY	DATE
NOTE BOOK	TEMPLATE		

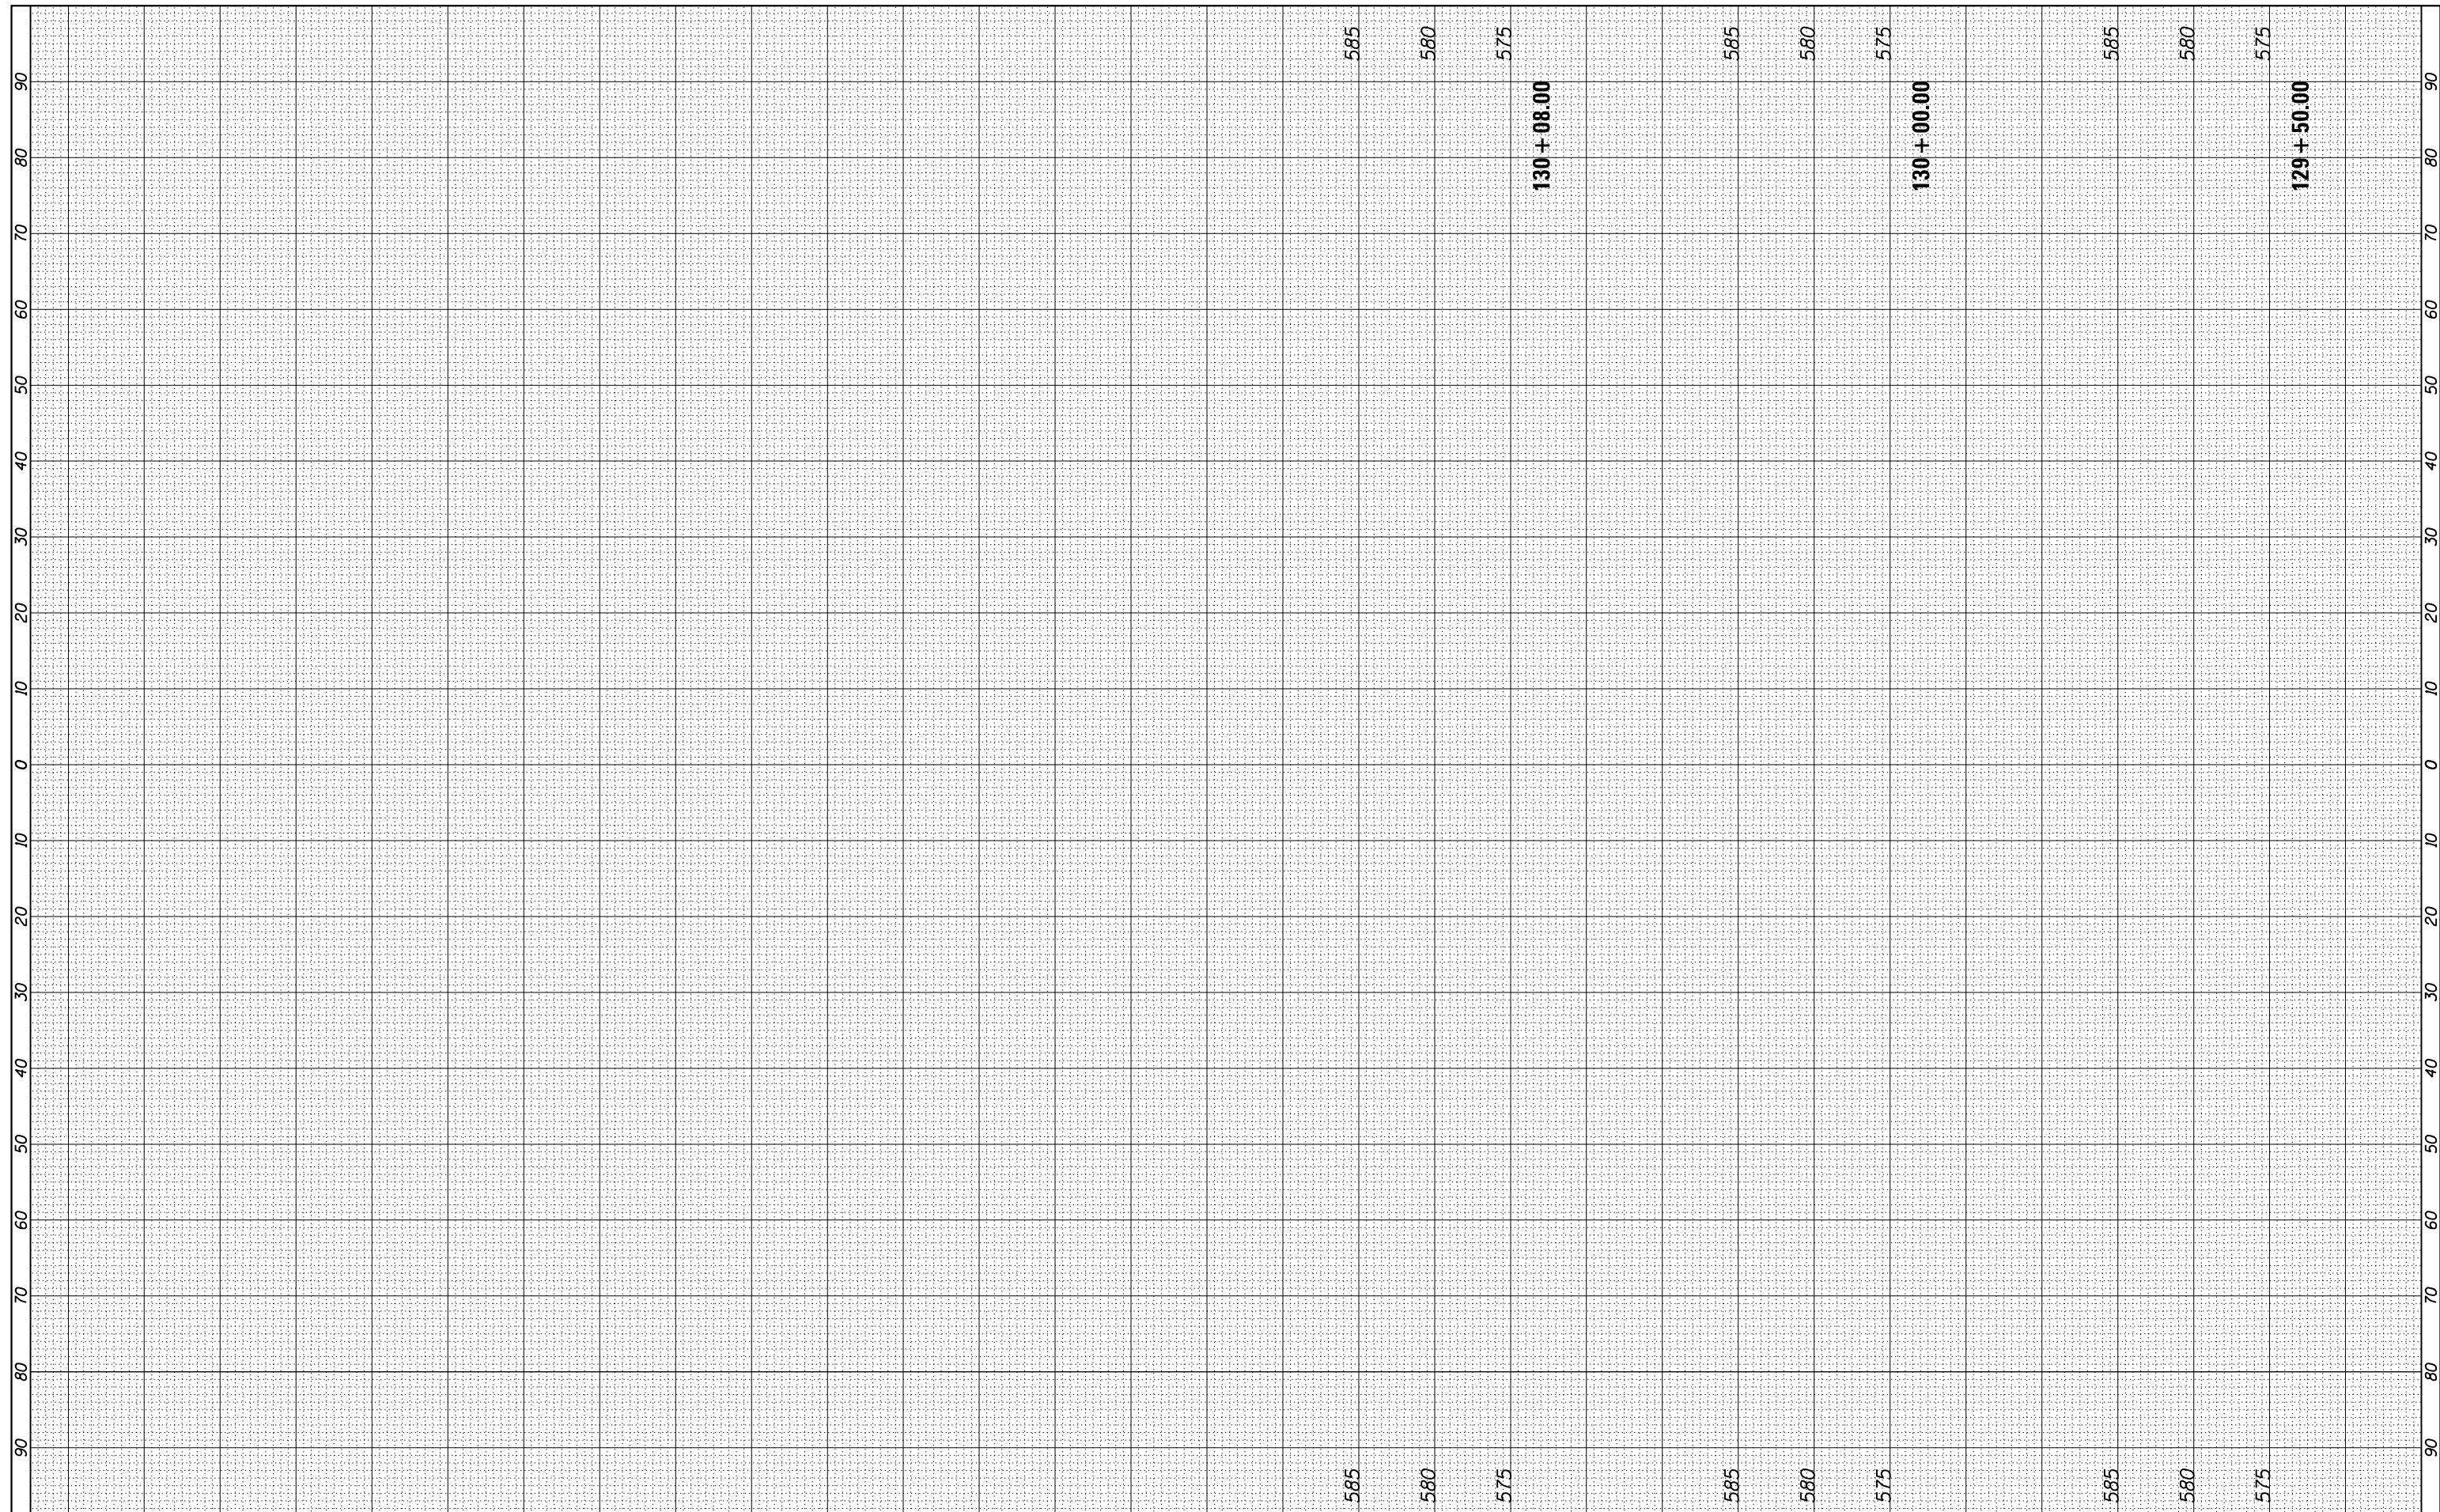

FILE NAME =	USER NAME = r9e11	DESIGNED -	REVISED -
FILEL		DRAWN -	REVISED -
	PLOT SCALE = 20.000000' / in.	CHECKED -	REVISED -
	PLOT DATE = 3/25/2013	DATE -	REVISED -

**STATE OF ILLINOIS
DEPARTMENT OF TRANSPORTATION**

**RAMP C
PROPOSED CROSS SECTIONS**

SCALE: SHEET OF SHEETS STA. 129+50.00 TO STA. 130+08.00

F.A. RTE.	SECTION	COUNTY	TOTAL SHEETS	SHEET NO.
90/94	0303-474HB-R	COOK	368	365
CONTRACT NO. 60F63				
ILLINOIS FED. AID PROJECT				