


FINAL SURVEY NO.	SURVEYED PLOTTED TEMPLATE AREAS CHECKED	BY	DATE

ORIGINAL SURVEY NO.	SURVEYED PLOTTED TEMPLATE AREAS CHECKED	BY	DATE

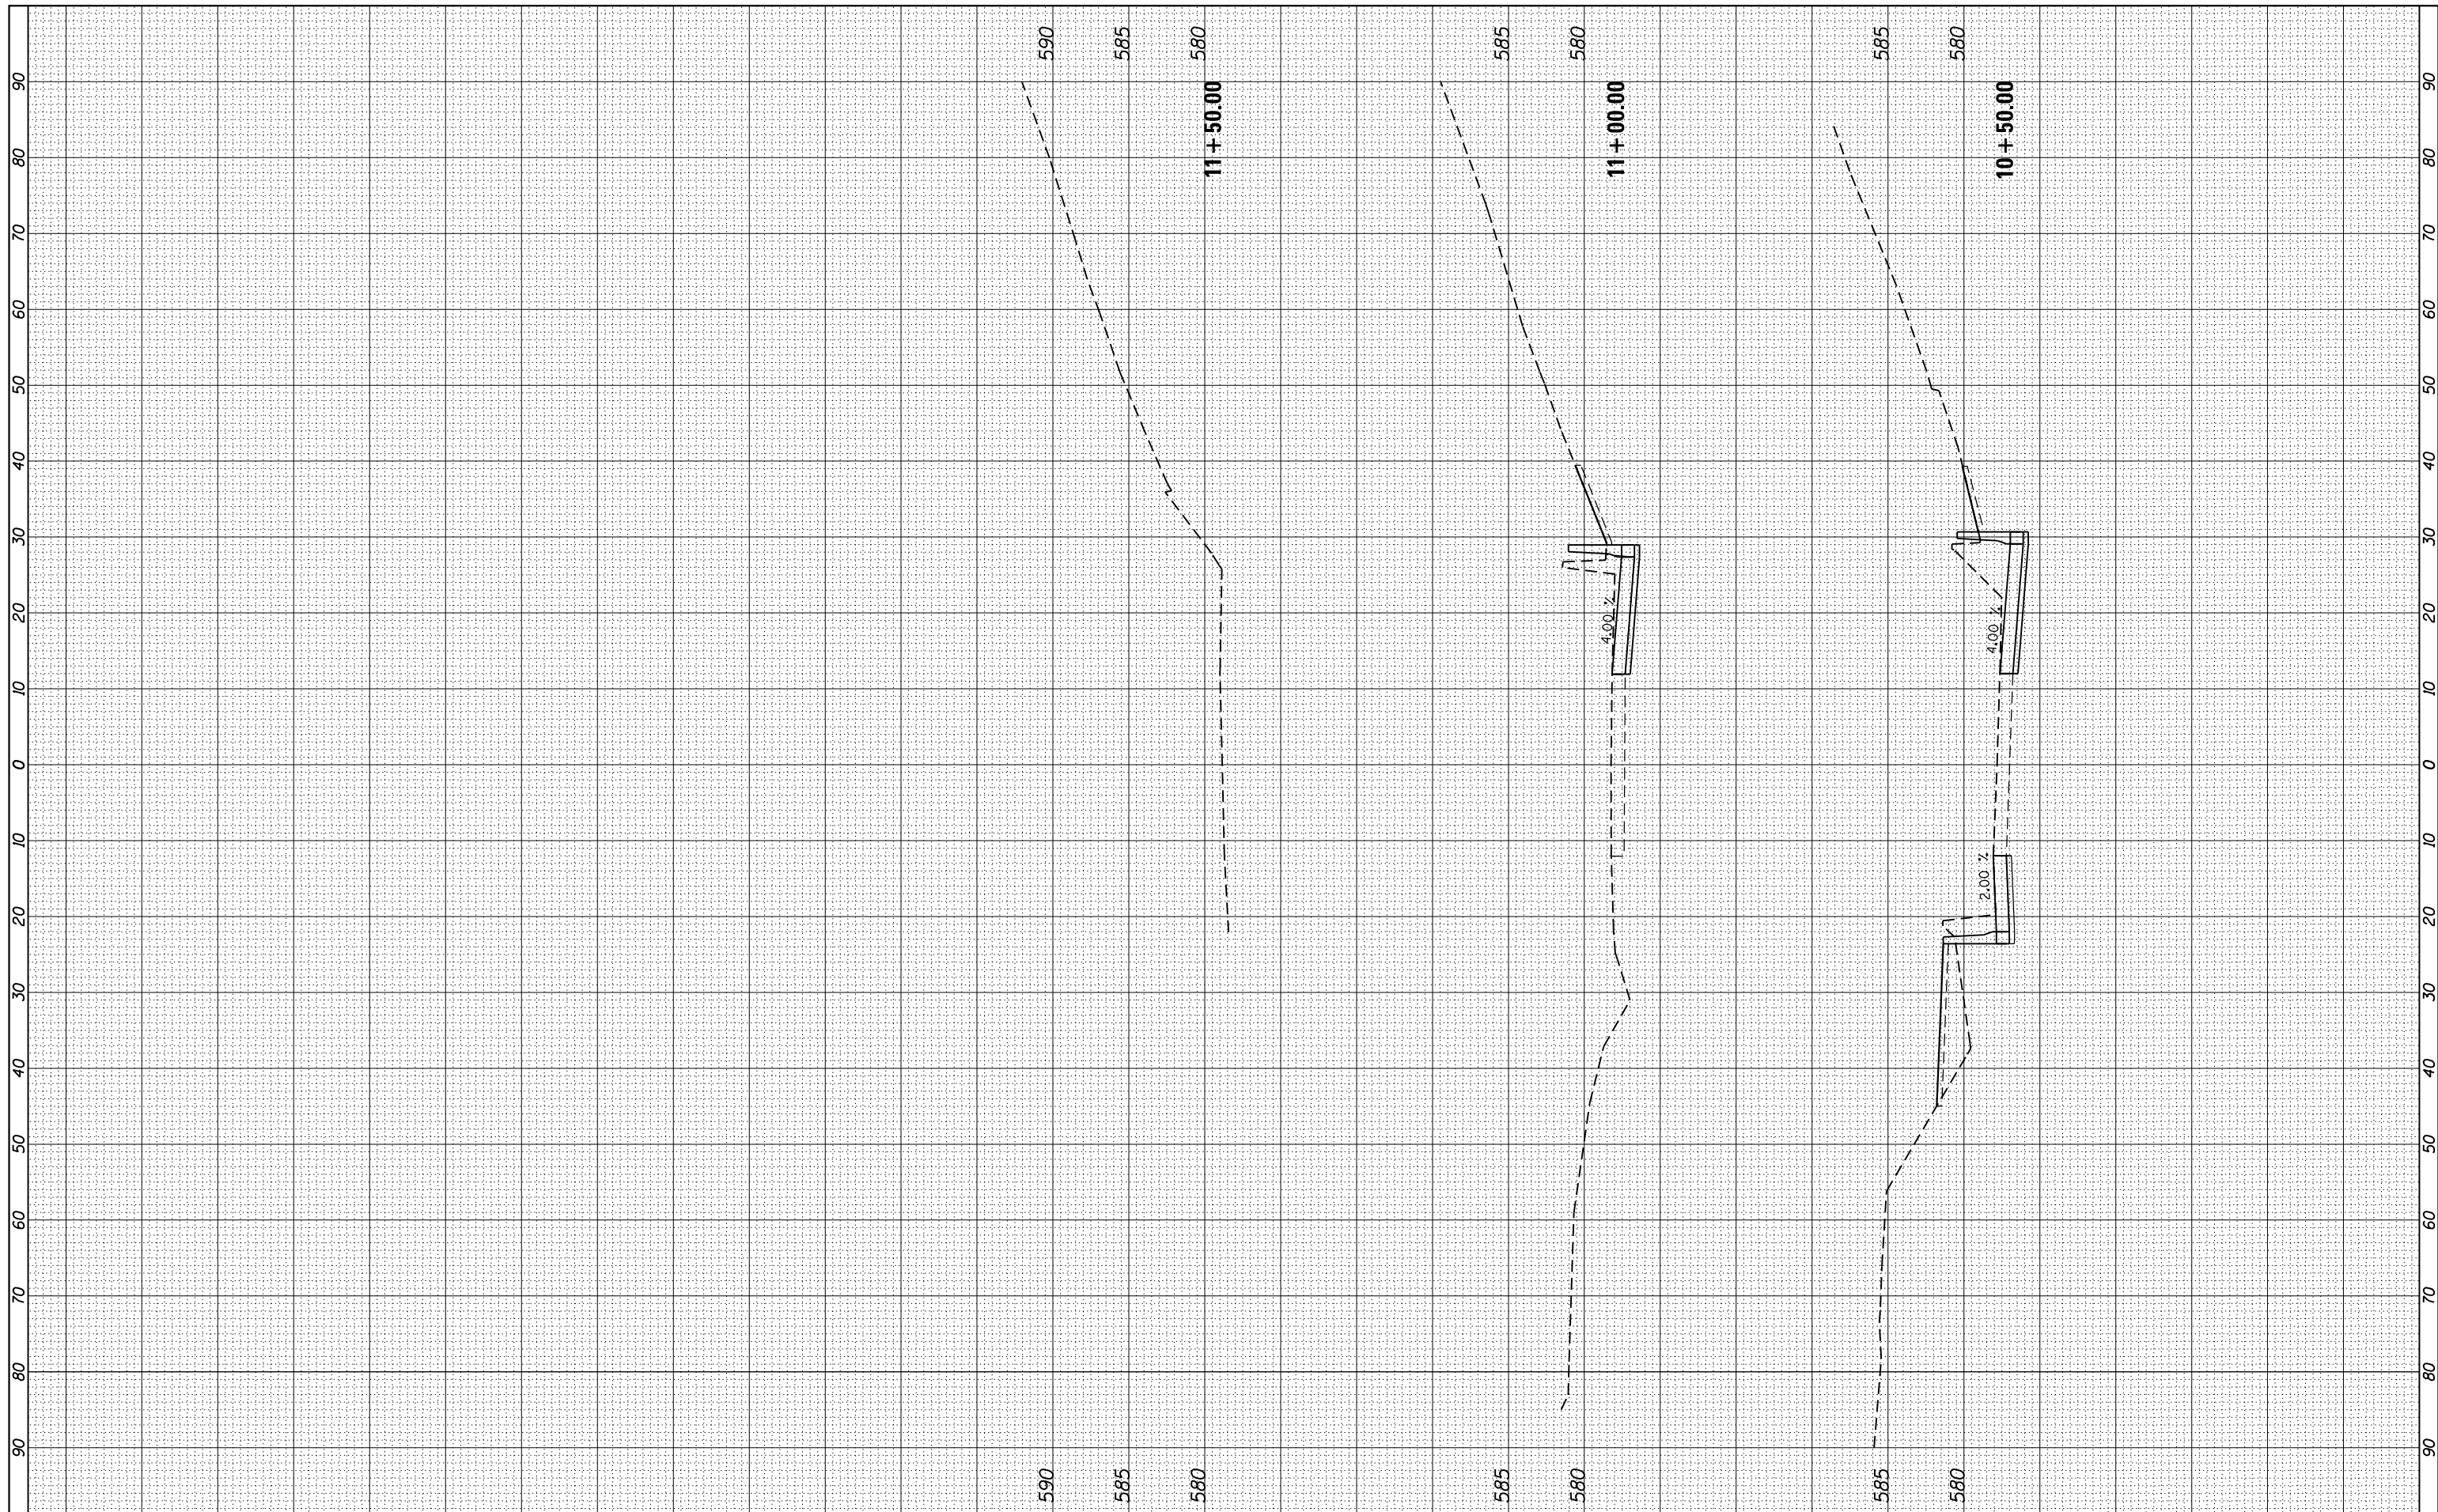

FILE NAME =
 FILEL

USER NAME = r9e11
 DESIGNED -
 DRAWN -
 PLOT SCALE = 20.000000' / in.
 CHECKED -
 DATE -

REVISED -
 REVISED -
 REVISED -
 REVISED -

STATE OF ILLINOIS
 DEPARTMENT OF TRANSPORTATION

RAMP D
 PROPOSED CROSS SECTIONS

SCALE: SHEET OF SHEETS STA. 10+50.00 TO STA. 11+50.00

F.A. RTE. 90/94	SECTION 003-474HB-R	COUNTY COOK	TOTAL SHEETS 368	SHEET NO. 368
CONTRACT NO. 60F63				ILLINOIS FED. AID PROJECT