


EXISTING TYPICAL SECTION
ILLINOIS ROUTE 59 BRIDGE DECK AND APPROACH PAVEMENT OVER I-88
STA 4056+89 TO STA 4059+80
(NOT SHOWN)

EXISTING LEGEND:

- A EXISTING HOT-MIX ASPHALT SURFACE COURSE
- B EXISTING HOT-MIX ASPHALT BINDER COURSE
- C EXISTING PORTLAND CEMENT CONCRETE PAVEMENT
- D EXISTING GRANULAR SUB-BASE 4" & VARIABLE.
- E EXISTING GRANULAR SUB-BASE 6"
- F EXISTING SELECTED SUBGRADE, 10" & VARIABLE
- G EXISTING HOT-MIX ASPHALT SHOULDER, 6"
- H EXISTING AGGREGATE SHOULDER
- I EXISTING CONCRETE MEDIAN SURFACE, 4"
- J EXISTING CONCRETE MEDIAN, TYPE SB-6.12
- K EXISTING COMBINATION CONCRETE CURB & GUTTER, M-6.12
- L EXISTING COMBINATION CONCRETE CURB & GUTTER, M-6.24
- M EXISTING COMBINATION CONCRETE CURB & GUTTER, B-6.24
- N EXISTING 4" TOPSOIL AND SODDING
- O EXISTING GUARDRAIL

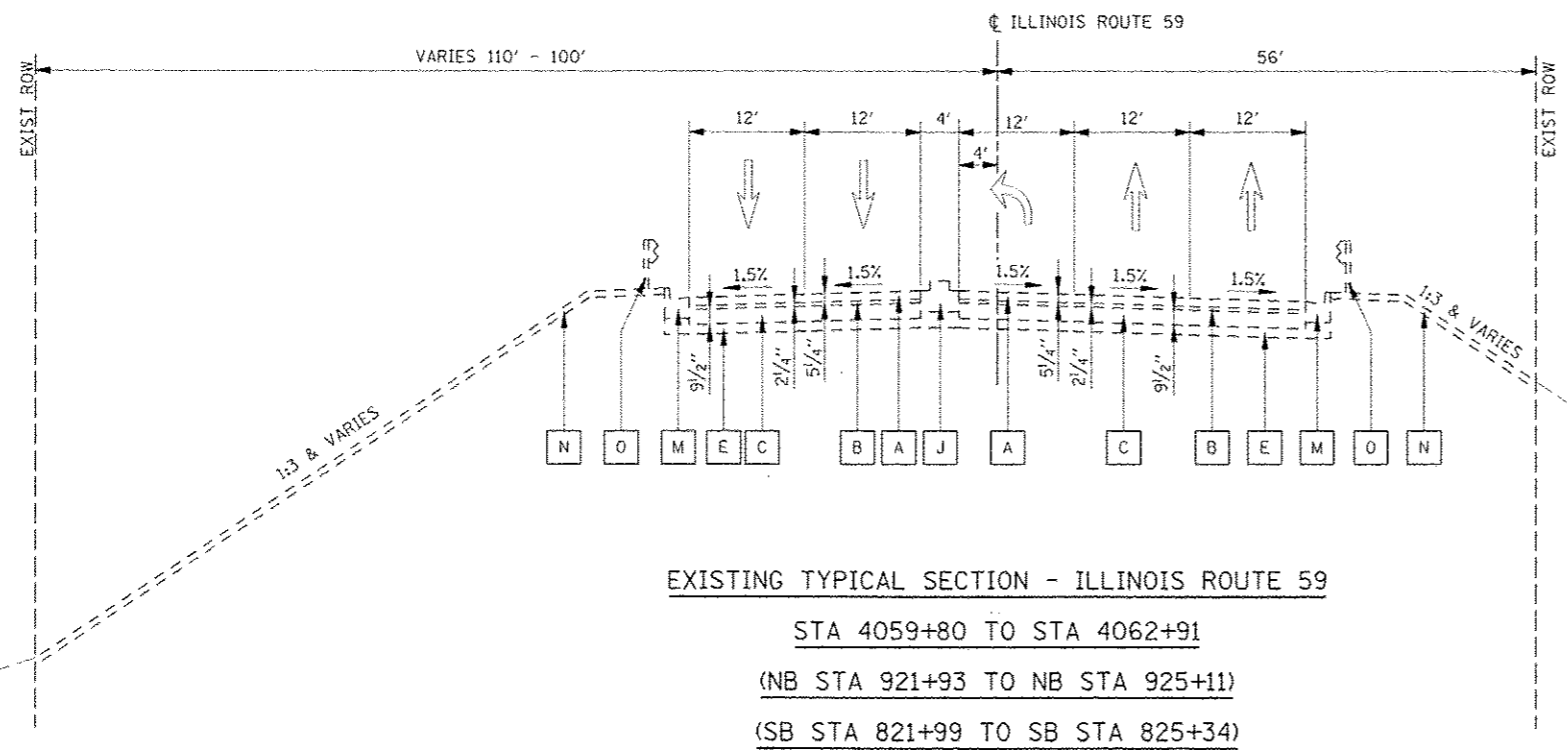

EXISTING TYPICAL SECTION - ILLINOIS ROUTE 59
STA 4059+80 TO STA 4062+91
(NB STA 921+93 TO NB STA 925+11)
(SB STA 821+99 TO SB STA 825+34)