


PROPOSED TYPICAL SECTION
STA 7001+54 TO STA 7002+83.5

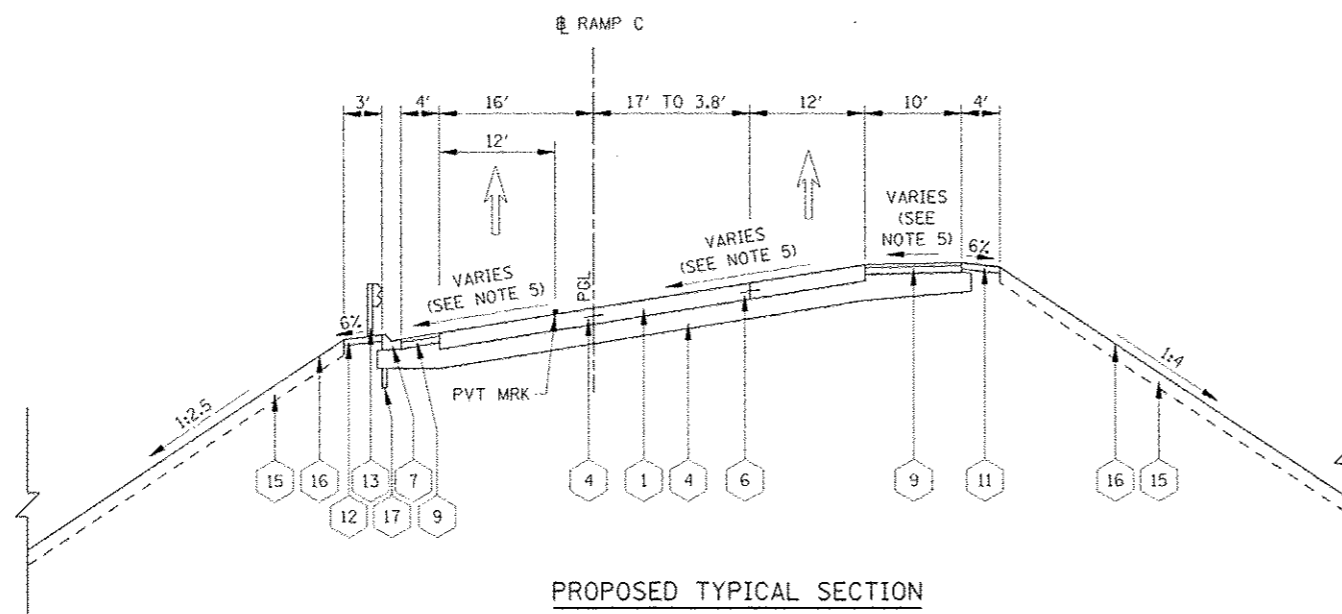

PROPOSED TYPICAL SECTION
STA 7002+83.5 TO STA 7003+58.5

ILLINOIS TOLLWAY LEGEND PROPOSED

- 1 PORTLAND CEMENT CONCRETE PAVEMENT 10" (JOINTED)
- 2 PORTLAND CEMENT CONCRETE PAVEMENT 12" (JOINTED)
- 3 CONTINUOUSLY REINFORCED P.C.C. PAVEMENT 12"
- 4 SUBGRADE AGGREGATE, 12"
- 5 SUBGRADE AGGREGATE SPECIAL, 6"
- 6 DRILLED AND GROUTED IN PLACE, TIE BARS 3/4" X 24" AT 24" CTS. (INCLUDED IN COST OF PAVEMENT)
- 7 GUTTER, TYPE G-2
- 8 GUTTER, TYPE G-2 MODIFIED
- 9 HOT-MIX ASPHALT SHOULDERS, 6"
- 10 STABILIZED SUBBASE HOT-MIX ASPHALT, 4"
- 11 AGGREGATE SHOULDERS, TYPE B
- 12 AGGREGATE SHOULDERS SPECIAL, TYPE C
- 13 GALVANIZED STEEL PLATE BEAM GUARDRAIL, 6' POSTS
- 14 SOLDIER PILE RETAINING WALL WITH 42" CONCRETE BARRIER
- 15 TOPSOIL EXCAVATION AND PLACEMENT, 8"
- 16 SEEDING
- 17 PIPE UNDERDRAINS, FABRIC LINED TRENCH 6"
- 18 SLOPE WALL (SEE BRIDGE DRAWINGS)
- 19 PORTLAND CEMENT CONCRETE SHOULDER 8"
- 20 RIGHT OF WAY FENCE, 6'

NOTES

1. SEE CROSS SECTIONS FOR GRADING INFORMATION.
2. SEE LANDSCAPING PLANS FOR SEEDING AND SODDING INFORMATION.
3. SEE PLANS FOR PLACEMENT OF GUARDRAIL
4. SEE UNDERDRAIN PLANS FOR PLACEMENT OF UNDERDRAINS
5. SEE SUPERELEVATION DIAGRAM ON THE FOLLOWING PAGE FOR PAVEMENT SLOPE INFORMATION.

FILE NAME :	USER NAME : RUGER#	DESIGNED : PJO	REVISED :	STATE OF ILLINOIS DEPARTMENT OF TRANSPORTATION	TYPICAL SECTIONS I-88 RAMP C	F.A.P. RTE.:	SECTION:	COUNTY:	TOTAL SHEETS:	SHEET NO.:	
#FILE# :		DRAWN : KES	REVISED :			338	(112 & 113) WRS-5	DUPAGE	963	61	
PLOT SCALE : 1/8"=1'-0"		CHECKED : JCM	REVISED :			CONTRACT NO. 60131					
PLOT DATE : 10/15/2012		DATE : 10/15/2012	REVISED :			ILLINOIS FED. AID PROJECT					
				SCALE:	SHEET NO. 15 OF 17 SHEETS	STA.	TO STA.				