
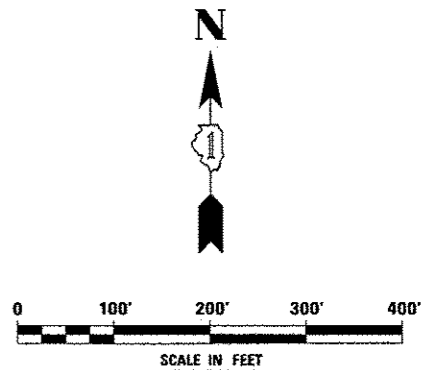


- NOTE:**
1. PLAT OF HIGHWAYS STATION EQUATION NOT APPLICABLE TO RAMP A. ALIGNMENT WAS CHANGED TO ACCOMMODATE DD1 DESIGN.
 2. PLAT OF HIGHWAYS STATION EQUATION NOT APPLICABLE TO RAMP B, C, D, & FERRY RD.

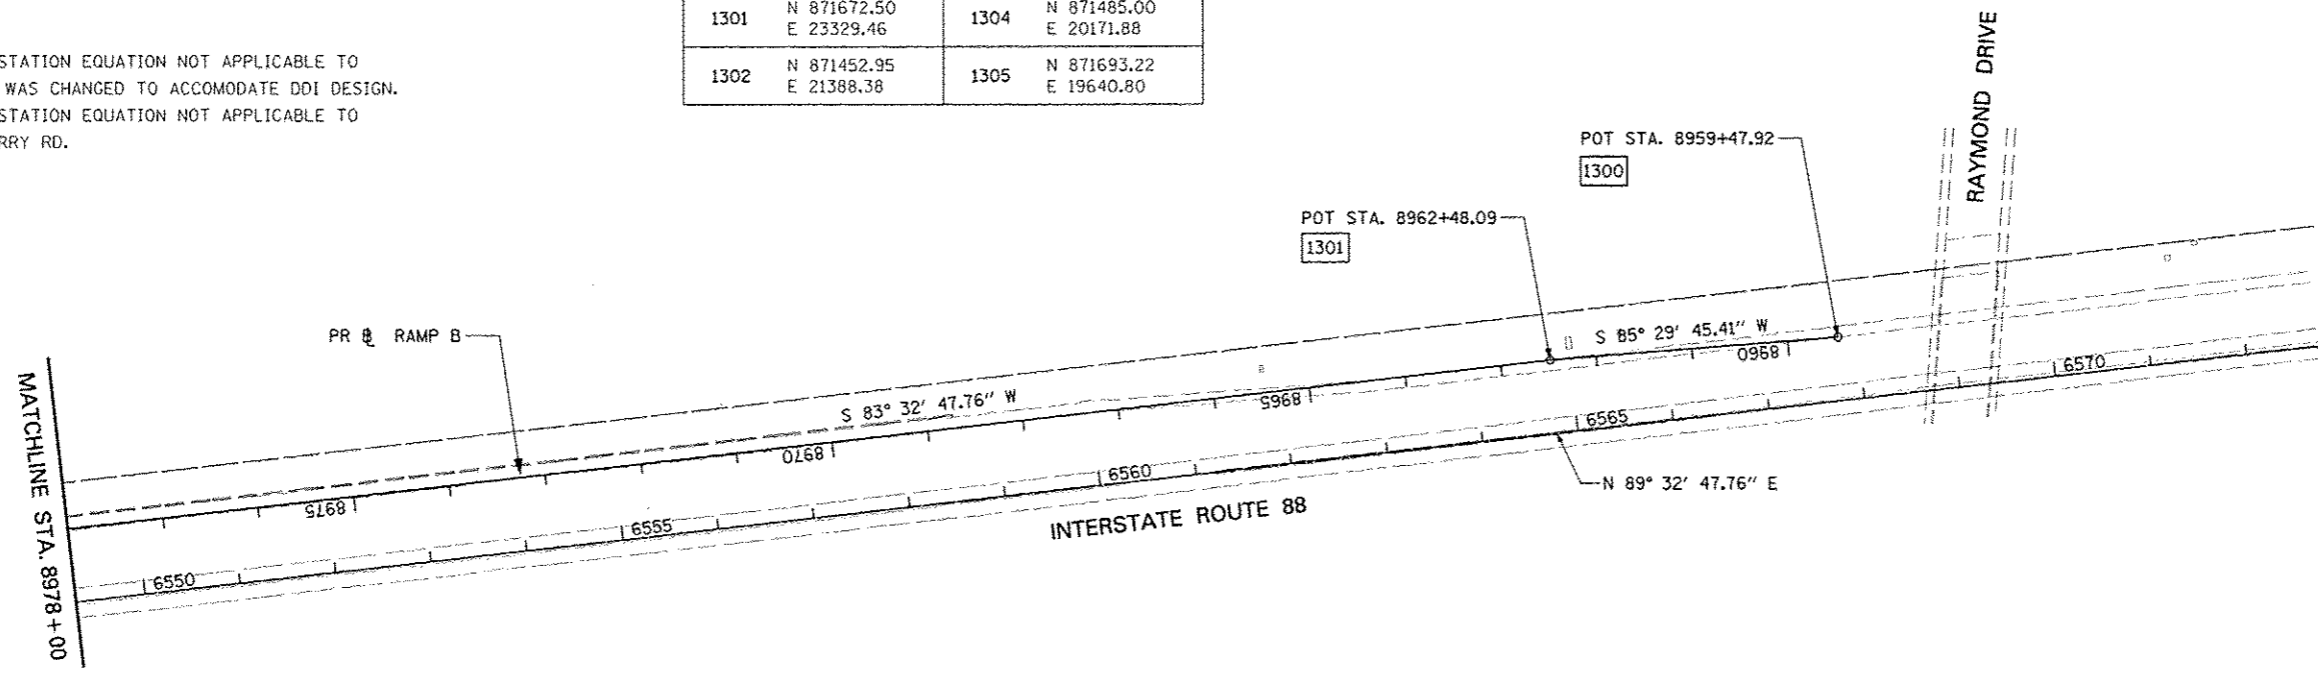

FILE NAME	USER NAME	DESIGNED	REVISED	STATE OF ILLINOIS DEPARTMENT OF TRANSPORTATION	ALIGNMENT, BENCHMARKS, AND TIES RAMP B BASELINE DATA		F.A.P. RTE.	SECTION	COUNTY	TOTAL SHEETS	SHEET NO.
FILE #	DESIGNED	DRAWN	REVISED		338	(112 & 113) WRS-5	DUPAGE	963	81		
PLAT SCALE	CHECKED	DATE	REVISED		CONTRACT NO. 60131			ILLINOIS FED. AID PROJECT			
PLAT DATE	DATE	DATE	DATE		SCALE:	SHEET NO. 5 OF 9 SHEETS	STA. 9000+00 TO STA. 8960+52.14				