
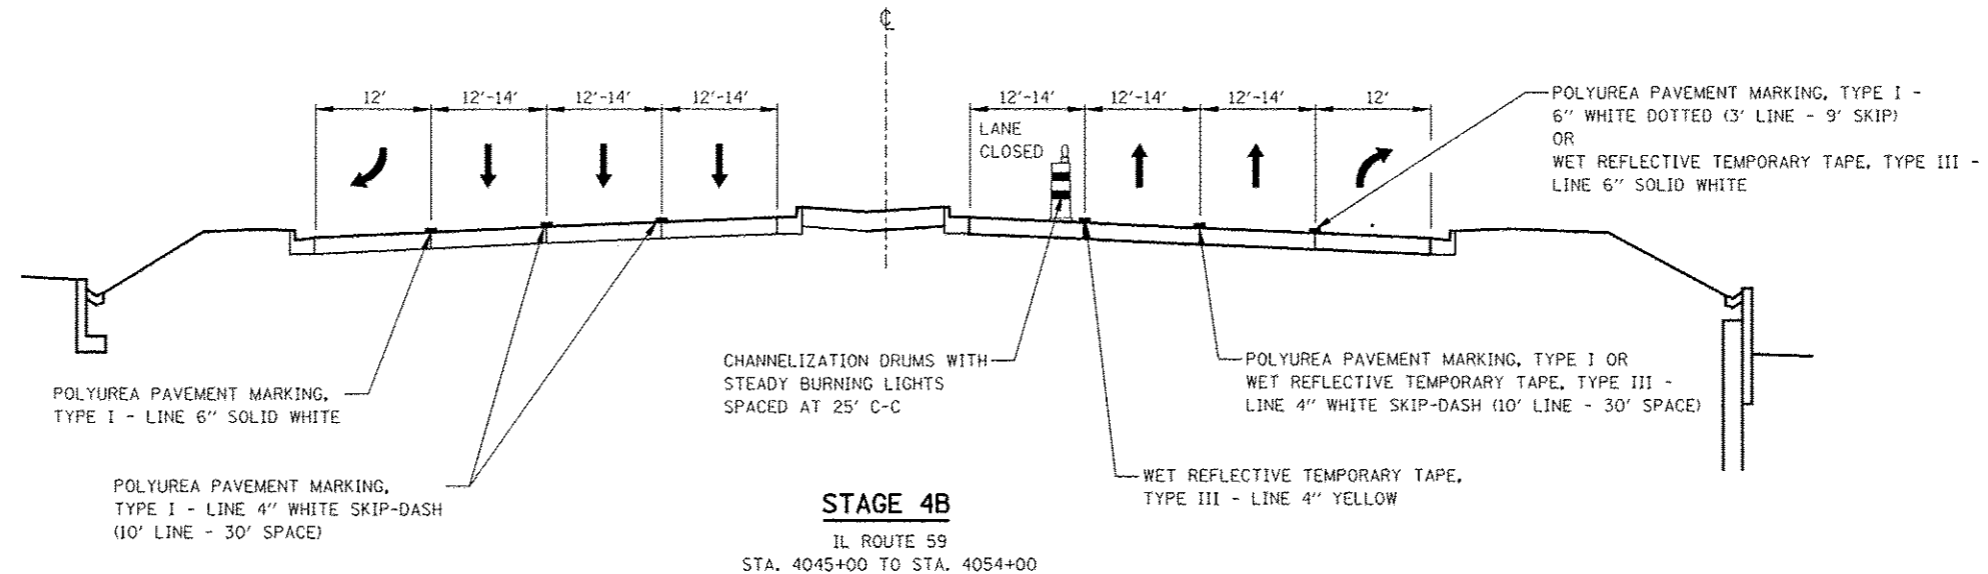


NOTES

1. TEMPORARY CONCRETE BARRIER SHALL BE CONTINUOUSLY PINNED TO THE PAVEMENT. SEE MAINTENANCE OF TRAFFIC GENERAL NOTES.

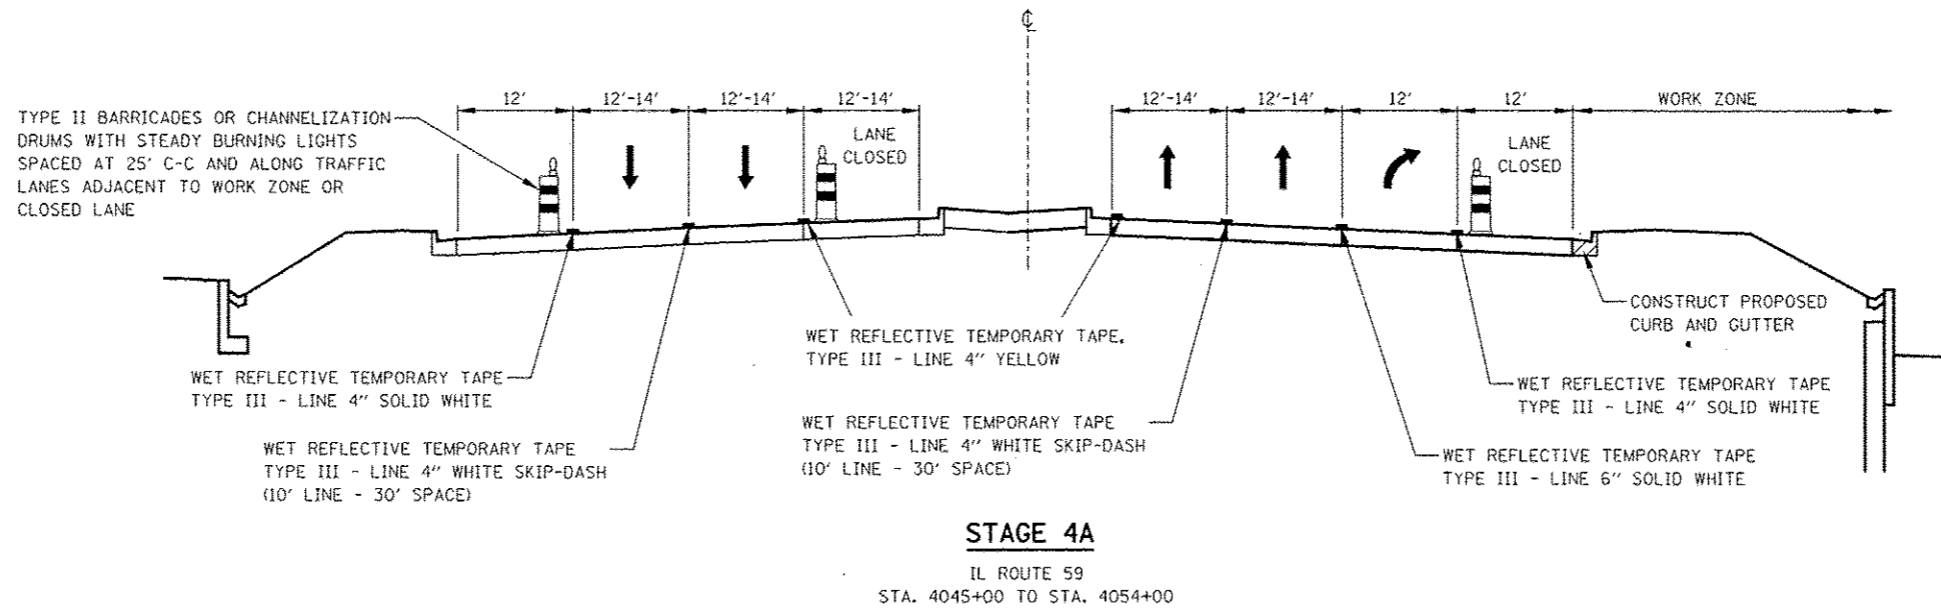

FILE NAME	USER NAME	DESIGNED	REVISED	STATE OF ILLINOIS DEPARTMENT OF TRANSPORTATION	MAINTENANCE OF TRAFFIC TYPICAL SECTIONS ILLINOIS ROUTE 59	F.A.P. RTE.	SECTION	COUNTY	TOTAL SHEETS	SHEET NO.	
#FILE#		DRAWN	REVISED			330	(112 & 113) WRS-5	DUPAGE	963	101	
PLLOT SCALE		CHECKED	REVISED			SCALE:		SHEET NO. 3 OF 17 SHEETS		STA. 4045+00 TO STA. 4054+00	
PLLOT DATE		DATE	REVISED			CONTRACT NO. 60131					