


**STAGE 2**

IL ROUTE 59  
STA. 4054+00 TO STA. 4064+00


**NOTES**

1. TEMPORARY CONCRETE BARRIER SHALL BE CONTINUOUSLY PINNED TO THE PAVEMENT. SEE MAINTENANCE OF TRAFFIC GENERAL NOTES. FOR LOCATIONS ON THE BRIDGE DECK, SEE STRUCTURAL PLANS.
2. TEMPORARY CONCRETE BARRIER SHALL BE CONTINUOUSLY PINNED TO THE PAVEMENT AT BRIDGE APPROACHES. SEE MAINTENANCE OF TRAFFIC GENERAL NOTES.

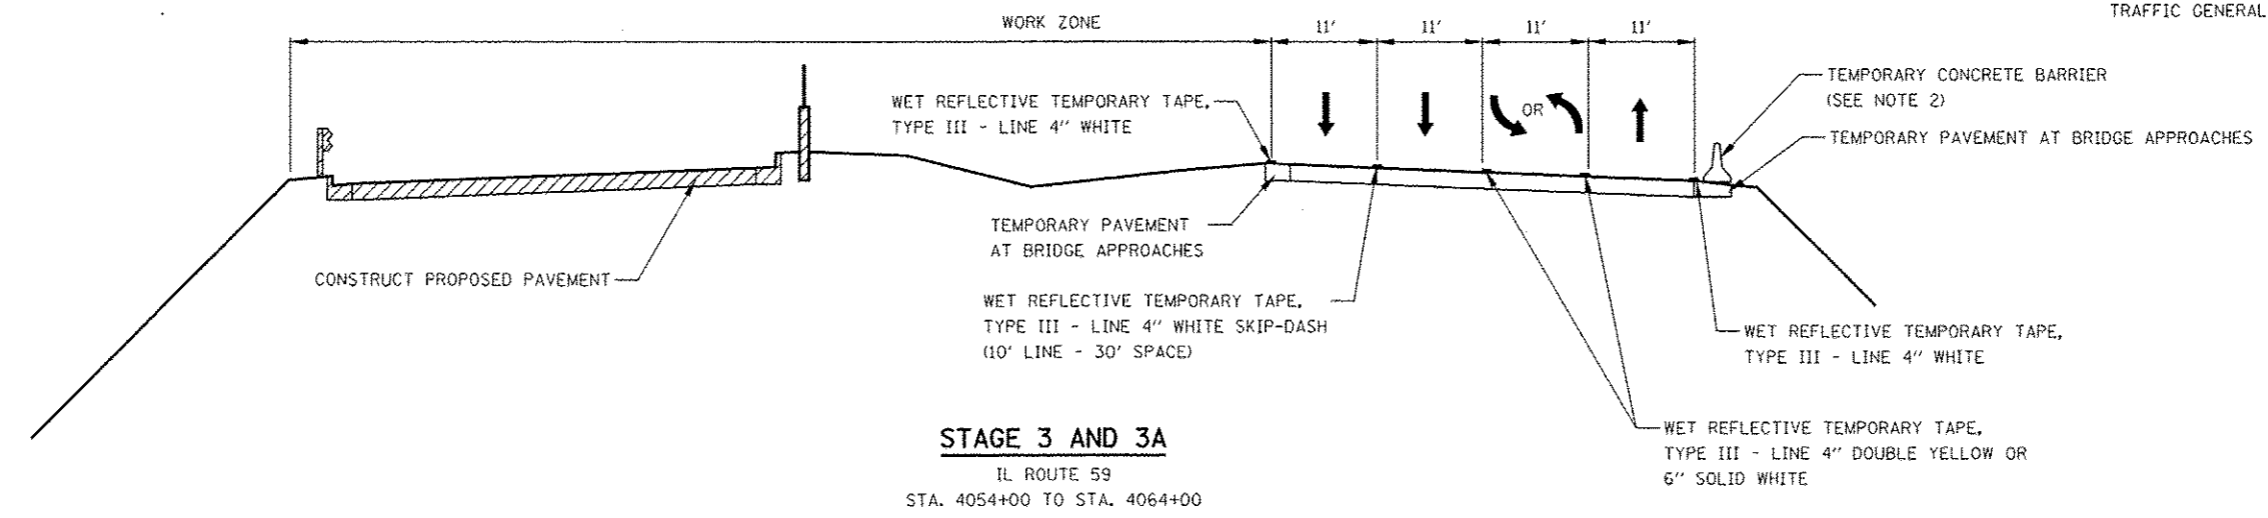

**STAGE 3 AND 3A**

IL ROUTE 59  
STA. 4054+00 TO STA. 4064+00

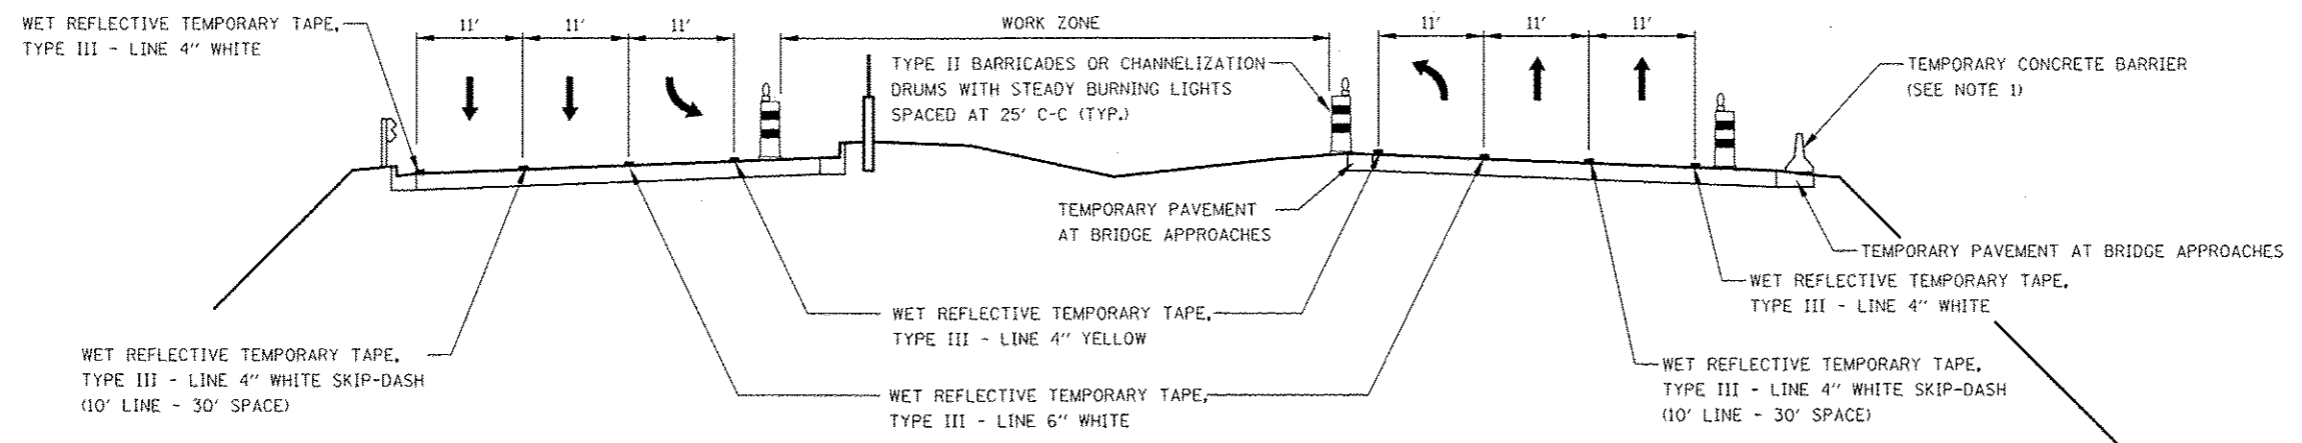

**STAGE 3B**

IL ROUTE 59  
STA. 4054+00 TO STA. 4064+00

FILE NAME	USER NAME	DESIGNED	REVISED	<b>STATE OF ILLINOIS DEPARTMENT OF TRANSPORTATION</b>	<b>MAINTENANCE OF TRAFFIC TYPICAL SECTIONS ILLINOIS ROUTE 59</b>	F.A.P. RTE.	SECTION	COUNTY	TOTAL SHEETS	SHEET NO.	
FILE #		DRAWN	REVISED			338	(112 & 113) WRS-5	DUPAGE	963	103	
PLT SCALE		CHECKED	REVISED			SCALE:		SHEET NO. 5 OF 17 SHEETS		STA. 4054+00 TO STA. 4064+00	
PLT DATE		DATE	REVISED			CONTRACT NO. 60131 ILLINOIS FED. AID PROJECT					