


STAGE 4A

IL ROUTE 59
STA. 4054+00 TO STA. 4064+00

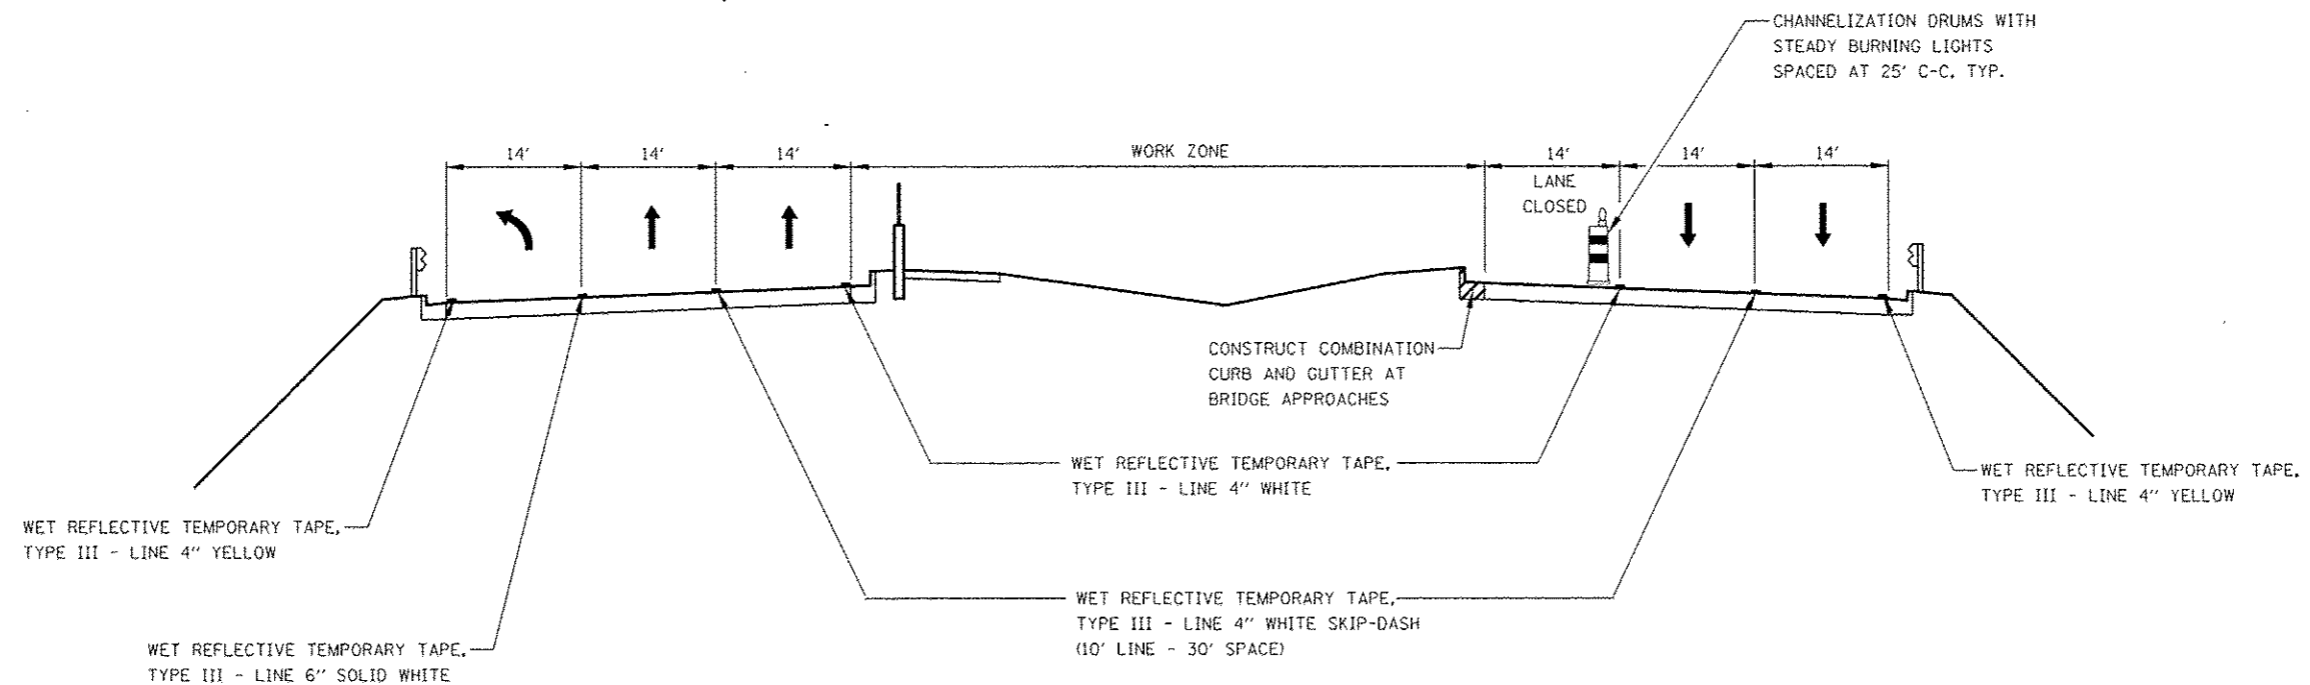

STAGE 4B

IL ROUTE 59
STA. 4054+00 TO STA. 4064+00

FILE NAME * 4FILE1.d	USER NAME * RUSER#	DESIGNED <i>PJD</i>	REVISED -	STATE OF ILLINOIS DEPARTMENT OF TRANSPORTATION	MAINTENANCE OF TRAFFIC TYPICAL SECTIONS ILLINOIS ROUTE 59	F.A.P. RTE.	SECTION	COUNTY	TOTAL SHEETS	SHEET NO.	
		DRAWN <i>KES</i>	REVISED -			338	(112 & 113) WRS-5	DUPAGE	963	105	
		CHECKED <i>JCM</i>	REVISED -			SCALE: SHEET NO. 7 OF 17 SHEETS STA. 4054+00 TO STA. 4064+00		CONTRACT NO. 60131			
		DATE <i>10/15/2012</i>	REVISED -			ILLINOIS FED. AID PROJECT					