


W21-1115(0)-3618  
R2-1-3648  
R21-1106-3618

WORK ZONE
SPEED LIMIT
45
\$375 FINE MINIMUM

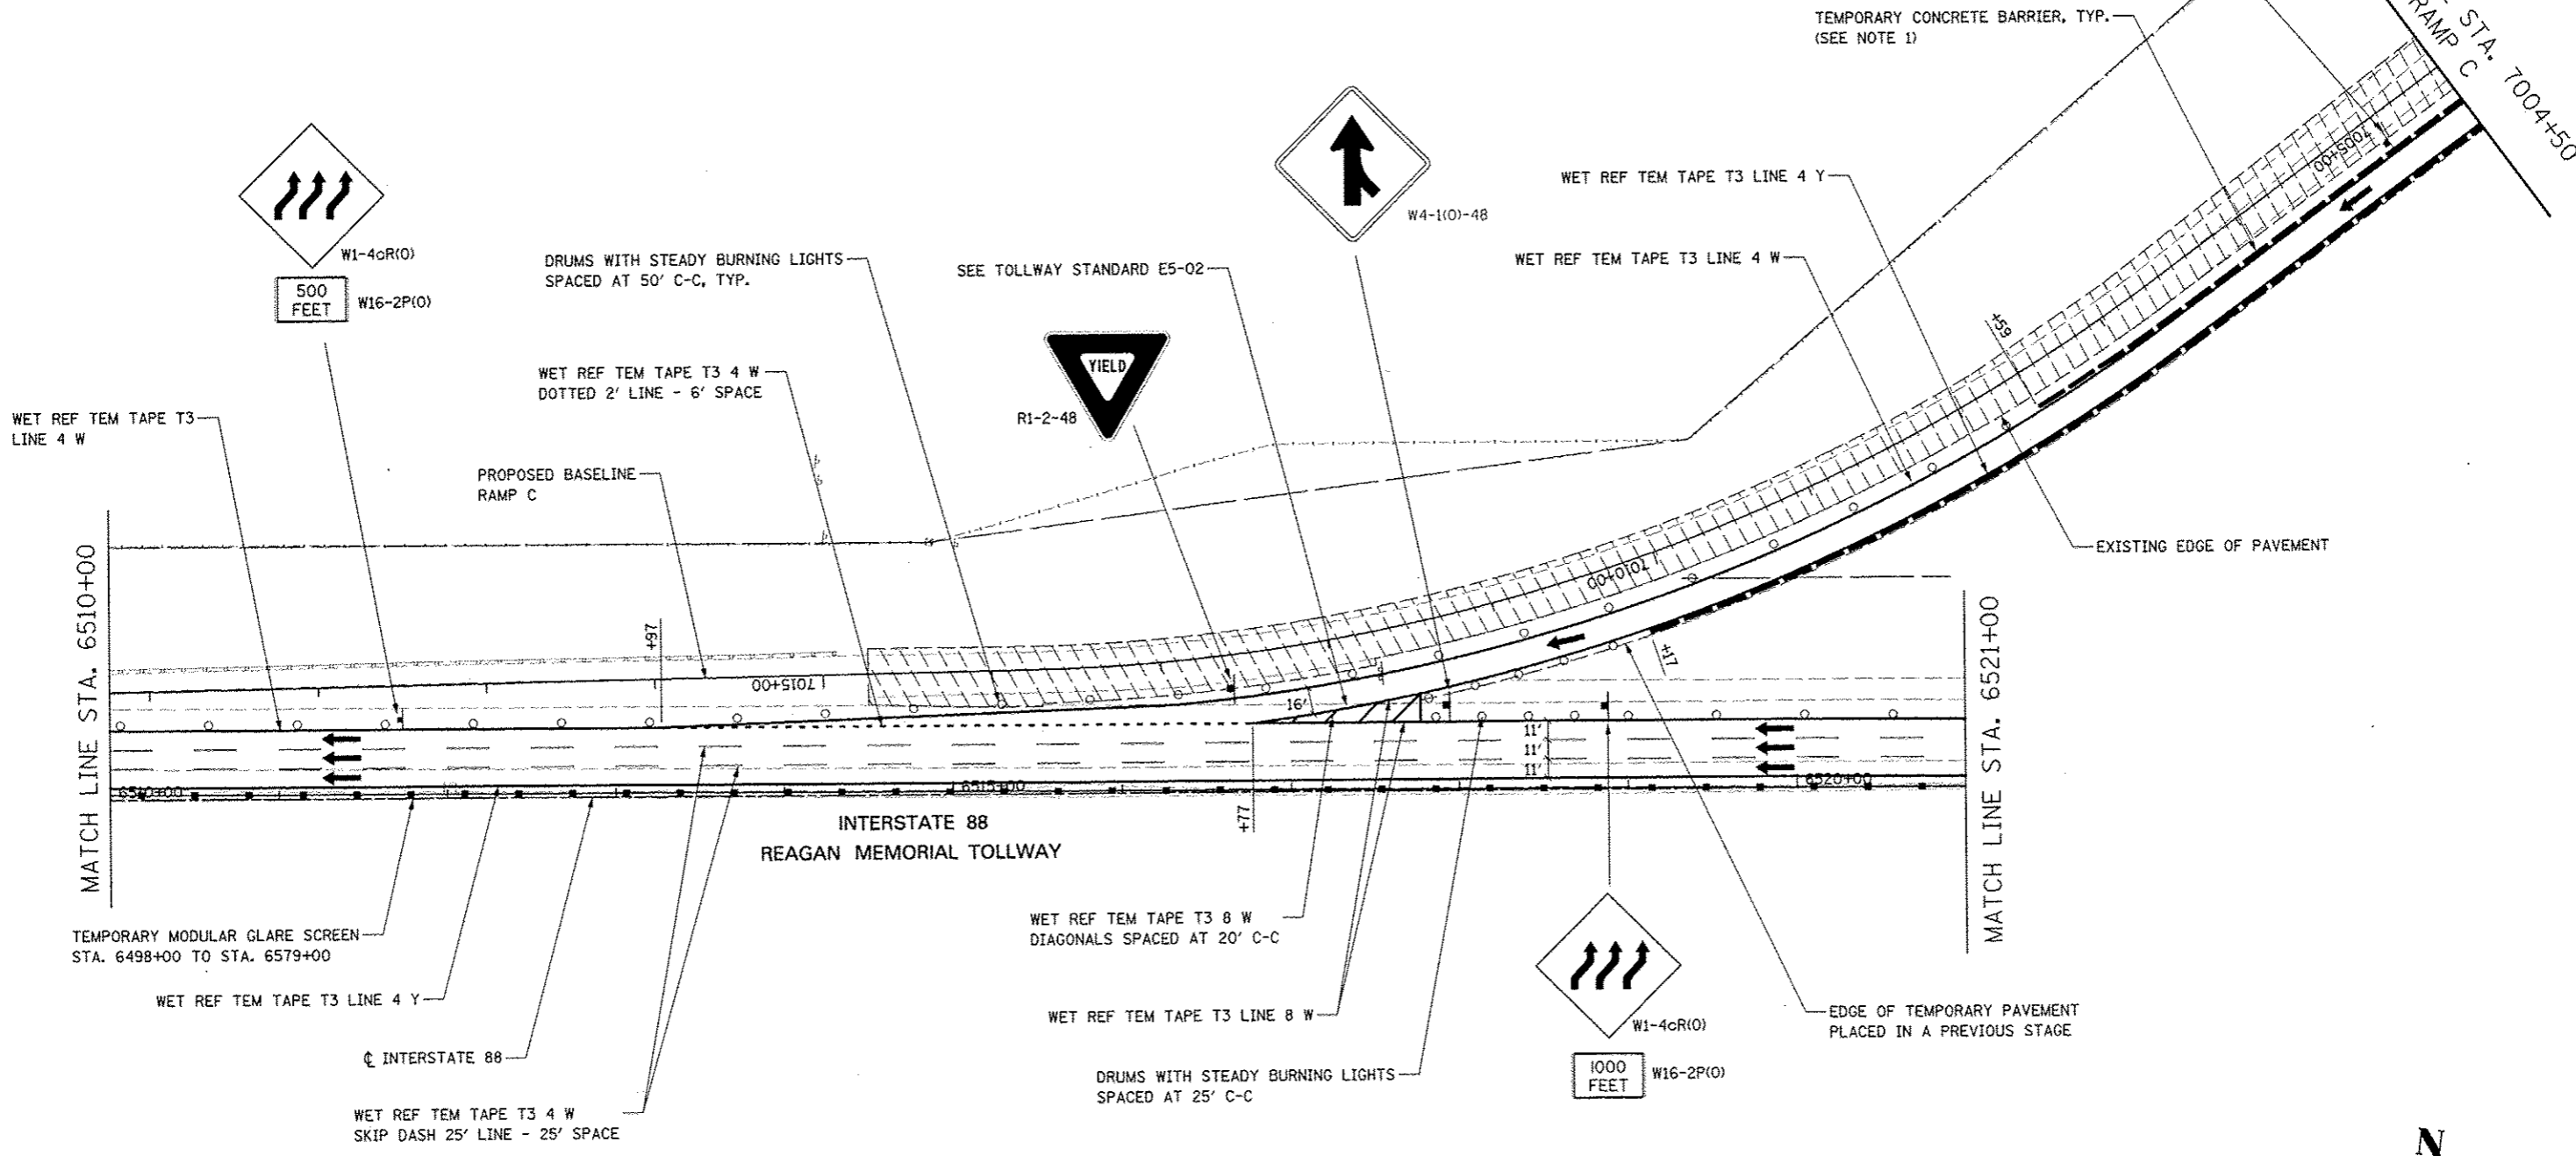


**TOLLWAY TRAFFIC CONTROL**

TRAFFIC CONTROL ON INTERSTATE 88 AND AT RAMP TERMINALS SHALL BE IN ACCORDANCE WITH THE FOLLOWING ILLINOIS TOLLWAY STANDARDS:

- E1 CONSTRUCTION SIGNS
- E2 LANE CLOSURE DETAILS
- E3 SHOULDER CLOSURE DETAILS
- E4 MAINTENANCE OF TRAFFIC REVERSE CURVE
- E5 TEMPORARY GORE DETAILS

**NOTES**

1. TEMPORARY CONCRETE BARRIER SHALL BE CONTINUOUSLY PINNED TO THE PAVEMENT AT LOCATIONS INDICATED ON THE MOT TYPICAL SECTIONS. SEE MAINTENANCE OF TRAFFIC GENERAL NOTES.

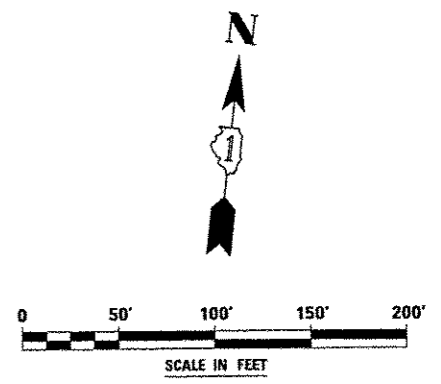

FILE NAME	USER NAME	DESIGNED	REVISED	<b>STATE OF ILLINOIS DEPARTMENT OF TRANSPORTATION</b>	<b>MAINTENANCE OF TRAFFIC - STAGE 1 RAMP C / INTERSTATE 88</b>	F.A.P. RTE.	SECTION	COUNTY	TOTAL SHEETS	SHEET NO.	
9/FILE1		DRAWN	REVISED			338	(112 & 113) WRS-5	DUPAGE	963	139	
		CHECKED	REVISED			CONTRACT NO. 60131					
		DATE	REVISED			ILLINOIS FED. AID PROJECT					
					SCALE:	SHEET NO. 23 OF 118 SHEETS		STA. 6510+00 TO STA. 7004+50			