

TO Naperville Road
4 MILES

Winfield Rd
2 MILES



MAINTAIN EXISTING OVERHEAD SIGNS



W21-T(SPECIAL)-48

IMPACT ATTENUATORS, TEMPORARY
(FULL REDIRECTIVE, NARROW)
TEST LEVEL 3

DRUMS WITH STEADY BURNING LIGHTS
SPACED AT 50' C-C, TYP.

DRUMS WITH STEADY BURNING LIGHTS
SPACED AT 25' C-C


RELOCATED IMPACT ATTENUATORS,
TEMPORARY (FULLY REDIRECTIVE,
NARROW) TEST LEVEL 3

TEMPORARY CONCRETE BARRIER

WET REF TEM TAPE T3 4 W
SKIP DASH 25' LINE - 25' SPACE


TEMPORARY MODULAR GLARE SCREEN
STA. 6498+00 TO STA. 6579+00

MATCH LINE STA. 6510+00

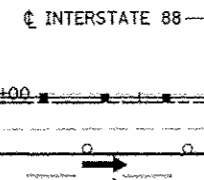

INTERSTATE 88
REAGAN MEMORIAL TOLLWAY

WET REF TEM TAPE T3 4 W
DOTTED 2' LINE - 6' SPACE

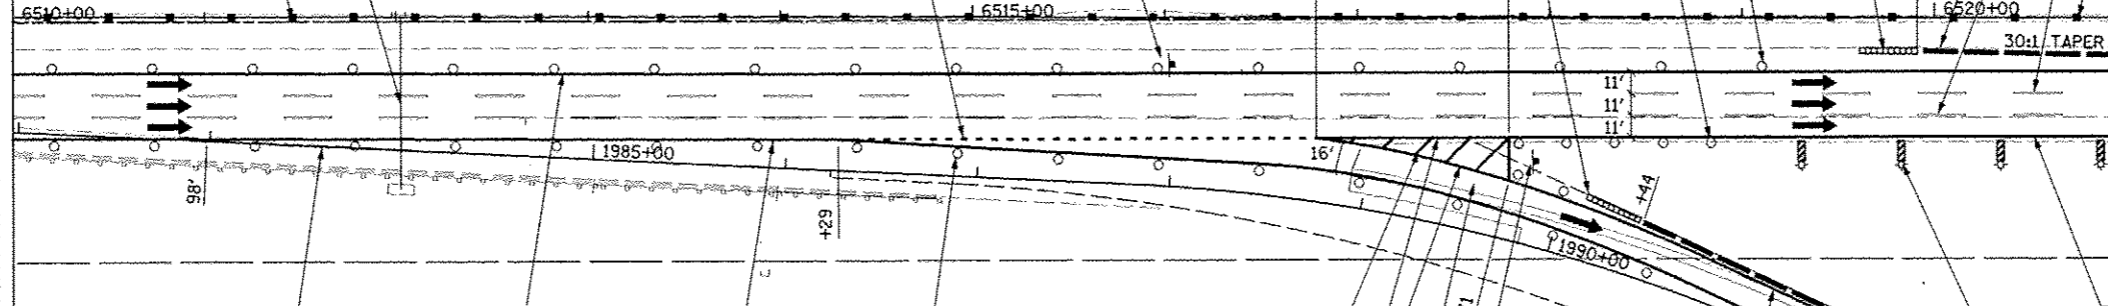

MATCH LINE STA. 6521+00

PROPOSED BASELINE
RAMP D

WET REF TEM TAPE T3 LINE 4 Y

WET REF TEM TAPE T3 LINE 4 W

WET REF TEM TAPE T3 8 W
DIAGONALS SPACED AT 20' C-C

WET REF TEM TAPE T3
LINE 8 W

SEE TOLLWAY STANDARD E5-02

DRUMS WITH STEADY BURNING LIGHTS
SPACED AT 50' C-C, TYP.



E5-1101-7260


WET REF TEM TAPE T3 LINE 4 W

EDGE OF TEMPORARY PAVEMENT
PLACED IN A PREVIOUS STAGE


RELOCATED TEMPORARY CONCRETE
BARRIER (SEE NOTE 1)



R3-8-4836

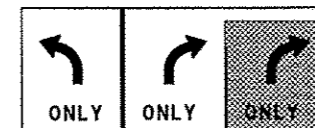

MAINTAIN BLANK-OUT PANEL OVER RIGHT
ARROW AND "ONLY" THIS STAGE

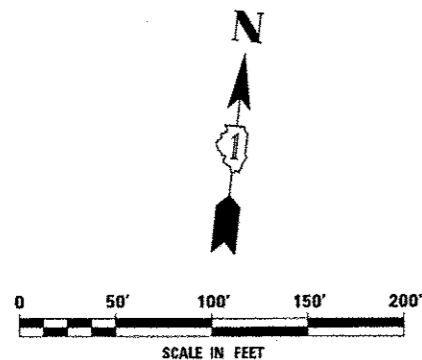

TOLLWAY TRAFFIC CONTROL

TRAFFIC CONTROL ON INTERSTATE 88 AND AT RAMP TERMINALS SHALL BE IN ACCORDANCE WITH THE FOLLOWING ILLINOIS TOLLWAY STANDARDS:

- E1 CONSTRUCTION SIGNS
- E2 LANE CLOSURE DETAILS
- E3 SHOULDER CLOSURE DETAILS
- E4 MAINTENANCE OF TRAFFIC REVERSE CURVE
- E5 TEMPORARY GORE DETAILS

NOTES

1. TEMPORARY CONCRETE BARRIER SHALL BE CONTINUOUSLY PINNED TO THE PAVEMENT AT LOCATIONS INDICATED ON THE MOT TYPICAL SECTIONS. SEE MAINTENANCE OF TRAFFIC GENERAL NOTES.

FILE NAME: 0111111	USER NAME: AUSAERK	DESIGNED: PJO	REVISED: -	STATE OF ILLINOIS DEPARTMENT OF TRANSPORTATION	MAINTENANCE OF TRAFFIC - STAGE 1A RAMP D / INTERSTATE 88	F.A.P. RTE.:	SECTION:	COUNTY:	TOTAL SHEETS:	SHEET NO.:	
		DRAWN: RES	REVISED: -			33B	(112 & 113) WRS-5	DUPAGE	963	144	
		CHECKED: JCM	REVISED: -			CONTRACT NO. 60131					
		DATE: 10/15/2012	REVISED: -			ILLINOIS FED. AID PROJECT					
				SCALE:		SHEET NO. 28 OF 118 SHEETS		STA. 6510+00 TO STA. 1995+50			