


NOTE:

FLASHING WARNING LIGHTS SHALL MEET THE REQUIREMENTS OF TOLLWAY SUPPLEMENTAL SPECIFICATIONS AND BE OPERATED BY THE FLAGGER REMOTELY. THE LIGHTS SHALL BE FLASHING ONLY WHEN A VEHICLE IS ENTERING THE TOLLWAY.

W21-1115(O)-3618
R2-1-3648
R21-1106-3618

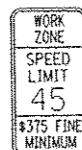

VERTICAL PANELS WITH STEADY BURNING LIGHTS SPACED AT 50' C-C TYP.

TEMPORARY MODULAR GLARE SCREEN STA. 6498+00 TO STA. 6579+00


TEMPORARY CONCRETE BARRIER TO MEET EXISTING BRIDGE ABUTMENTS

SEE SIGN TRAILER MOUNTED SIGN ASSEMBLY AND NOTE AT LEFT


WET REF TEM TAPE T3 LINE 4 Y

RELOCATED IMPACT ATTENUATORS, TEMPORARY (FULLY REDIRECTIVE, NARROW) TEST LEVEL 3

WET REF TEM TAPE T3 4 W SKIP DASH 25' LINE - 25' SPACE

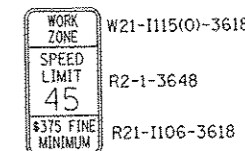

MATCH LINE STA. 6521+00

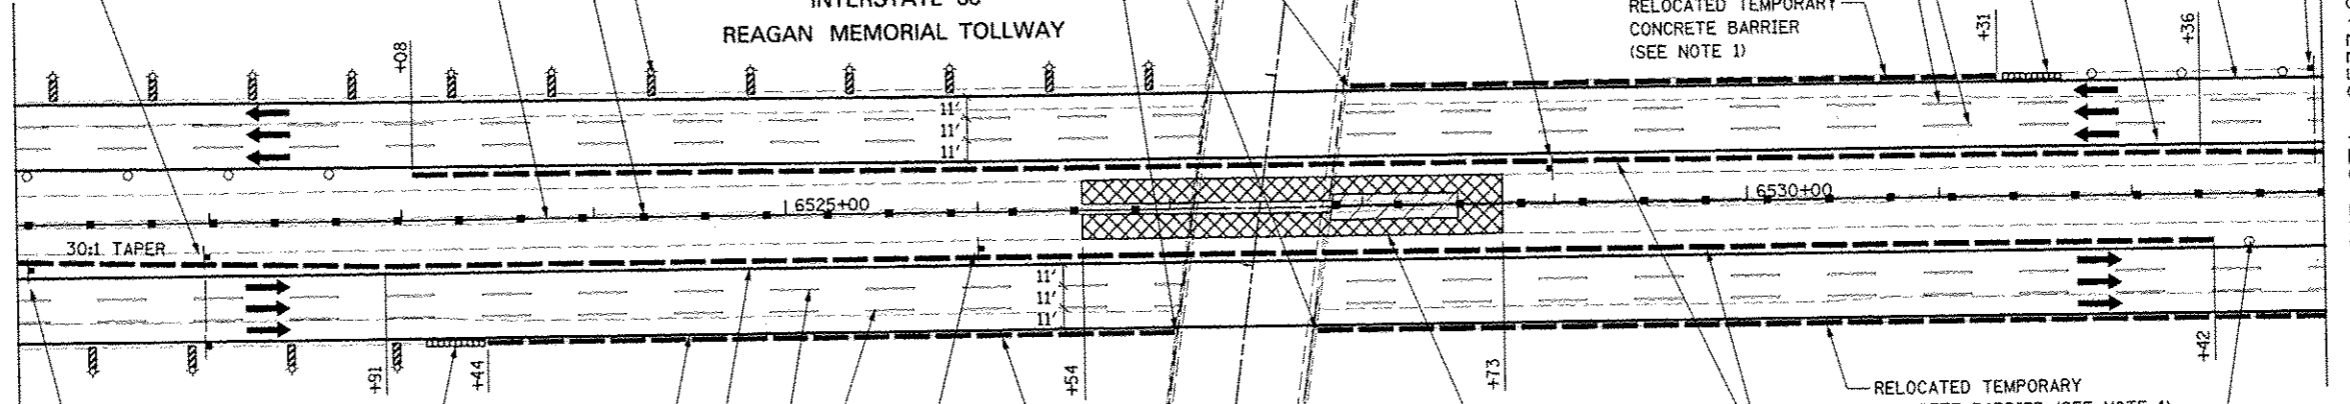

MATCH LINE STA. 6533+00

RELOCATED IMPACT ATTENUATORS, TEMPORARY (FULLY REDIRECTIVE, NARROW) TEST LEVEL 3

WET REF TEM TAPE T3 LINE 4 W


WET REF TEM TAPE T3 LINE 4 Y

WET REF TEM TAPE T3 4 W SKIP DASH 25' LINE - 25' SPACE

RELOCATED TEMPORARY CONCRETE BARRIER (SEE NOTE 1)

PROVIDE TEMPORARY PAVEMENT BETWEEN EDGE OF PAVEMENT AND DOUBLE FACED MEDIAN BARRIER WALL (EASTBOUND AND WESTBOUND)

DRUMS WITH STEADY BURNING LIGHTS SPACED AT 50' C-C, TYP.

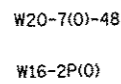

W20-7(O)-48



W16-2P(O)


NOTES

1. THIS TEMPORARY CONCRETE BARRIER IS TO BE RELOCATED FROM RAMP B AND D FOR WHERE IT IS NO LONGER REQUIRED. THIS WORK SHALL BE PAID FOR AT THE CONTRACT UNIT PRICE FOR RELOCATE TEMPORARY CONCRETE BARRIER AND SHALL BE MEASURED IN ACCORDANCE WITH ARTICLE 704.05 OF THE STANDARD SPECIFICATIONS.

TOLLWAY TRAFFIC CONTROL

TRAFFIC CONTROL ON INTERSTATE 88 AND AT RAMP TERMINALS SHALL BE IN ACCORDANCE WITH THE FOLLOWING ILLINOIS TOLLWAY STANDARDS:

- E1 CONSTRUCTION SIGNS
- E2 LANE CLOSURE DETAILS
- E3 SHOULDER CLOSURE DETAILS
- E4 MAINTENANCE OF TRAFFIC REVERSE CURVE
- E5 TEMPORARY GORE DETAILS

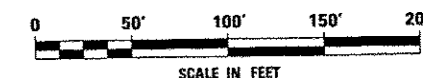

SCALE IN FEET

FILE NAME	USER NAME	DESIGNED	REVISED	STATE OF ILLINOIS DEPARTMENT OF TRANSPORTATION	MAINTENANCE OF TRAFFIC - STAGE 1A INTERSTATE 88		F.A.P. RTE.	SECTION	COUNTY	TOTAL SHEETS	SHEET NO.
	DESIGNED	REVISED	REVISED		SCALE:	SHEET NO. 29 OF 118 SHEETS	STA. 6521+00 TO STA. 6533+00	338	(112 & 113) WRS-5	DUPAGE	963
DATE	CHECKED	DATE	DATE				CONTRACT NO. 60131				
							ILLINOIS FED. AID PROJECT				