

Farnsworth Ave  
4 MILES


I-PASS ONLY  
TO Eola Road  
2 MILES

ILLINOIS 59  
2 RIGHT LANES  
EXIT ONLY

INSTALL TEMPORARY BLANK OUT PANEL WITH ACTION MESSAGE "2 RIGHT LANES" ABOVE "EXIT ONLY"

MAINTAIN EXISTING OVERHEAD SIGNS


INSTALL TEMPORARY BLANK OUT PANELS OVER UPWARD POINTING ARROWS

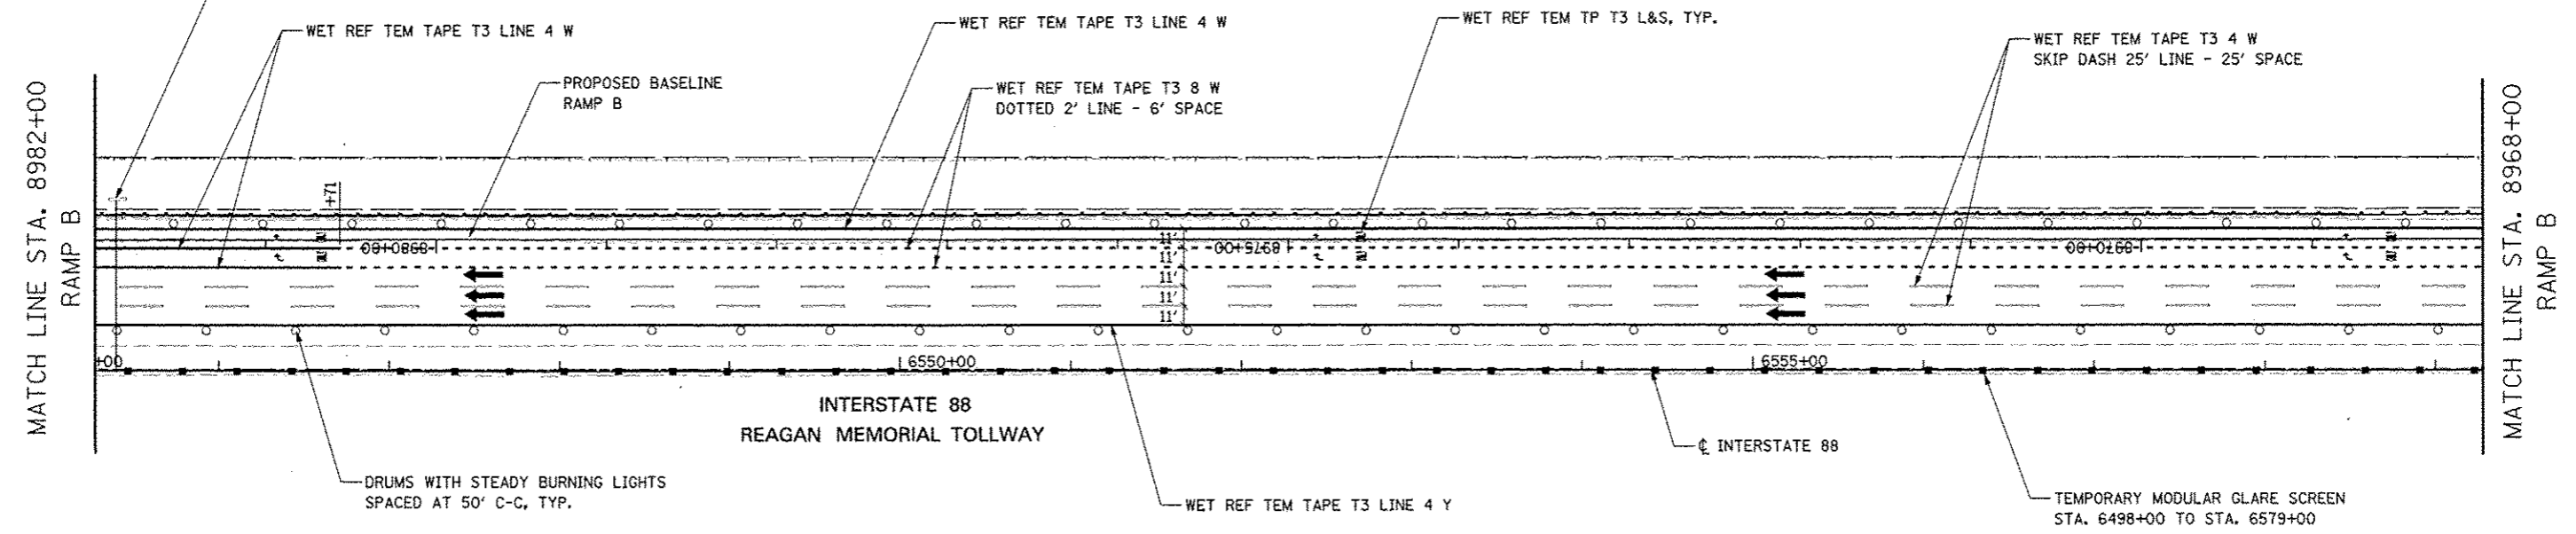

**TOLLWAY TRAFFIC CONTROL**

TRAFFIC CONTROL ON INTERSTATE 88 AND AT RAMP TERMINALS SHALL BE IN ACCORDANCE WITH THE FOLLOWING ILLINOIS TOLLWAY STANDARDS:

- E1 CONSTRUCTION SIGNS
- E2 LANE CLOSURE DETAILS
- E3 SHOULDER CLOSURE DETAILS
- E4 MAINTENANCE OF TRAFFIC REVERSE CURVE
- E5 TEMPORARY GORE DETAILS

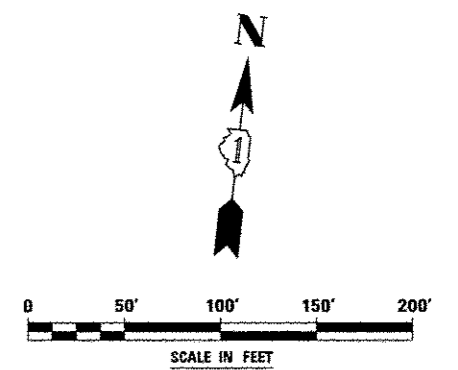

FILE NAME	USER NAME	DESIGNED <i>PJO</i>	REVISED	<b>STATE OF ILLINOIS DEPARTMENT OF TRANSPORTATION</b>	<b>MAINTENANCE OF TRAFFIC - STAGE 1A RAMP B / INTERSTATE 88</b>	F.A.P. RTE.	SECTION	COUNTY	TOTAL SHEETS	SHEET NO.	
FILE NO.		DRAWN <i>RES</i>	REVISED			338	(112 & 113) WRS-5	DUPAGE	963	151	
PLT SCALE		CHECKED <i>JCM</i>	REVISED			CONTRACT NO. 60131					
PLT DATE		DATE <i>10/15/2012</i>	REVISED			SCALE: SHEET NO. 35 OF 118 SHEETS STA. 8982+00 TO STA. 8968+00		ILLINOIS FED. AID PROJECT			