

**Farnsworth Ave**  
4 MILES

**I-PASS ONLY**  
TO **Eola Road**  
2 MILES


**ILLINOIS 59**  
**EXIT ONLY**

REMOVE ALL TEMPORARY BLANK-OUT  
PANELS THIS STAGE (TYP.)

MAINTAIN EXISTING OVERHEAD SIGNS

MATCH LINE STA. 8982+00  
RAMP B

MATCH LINE STA. 8968+00  
RAMP B

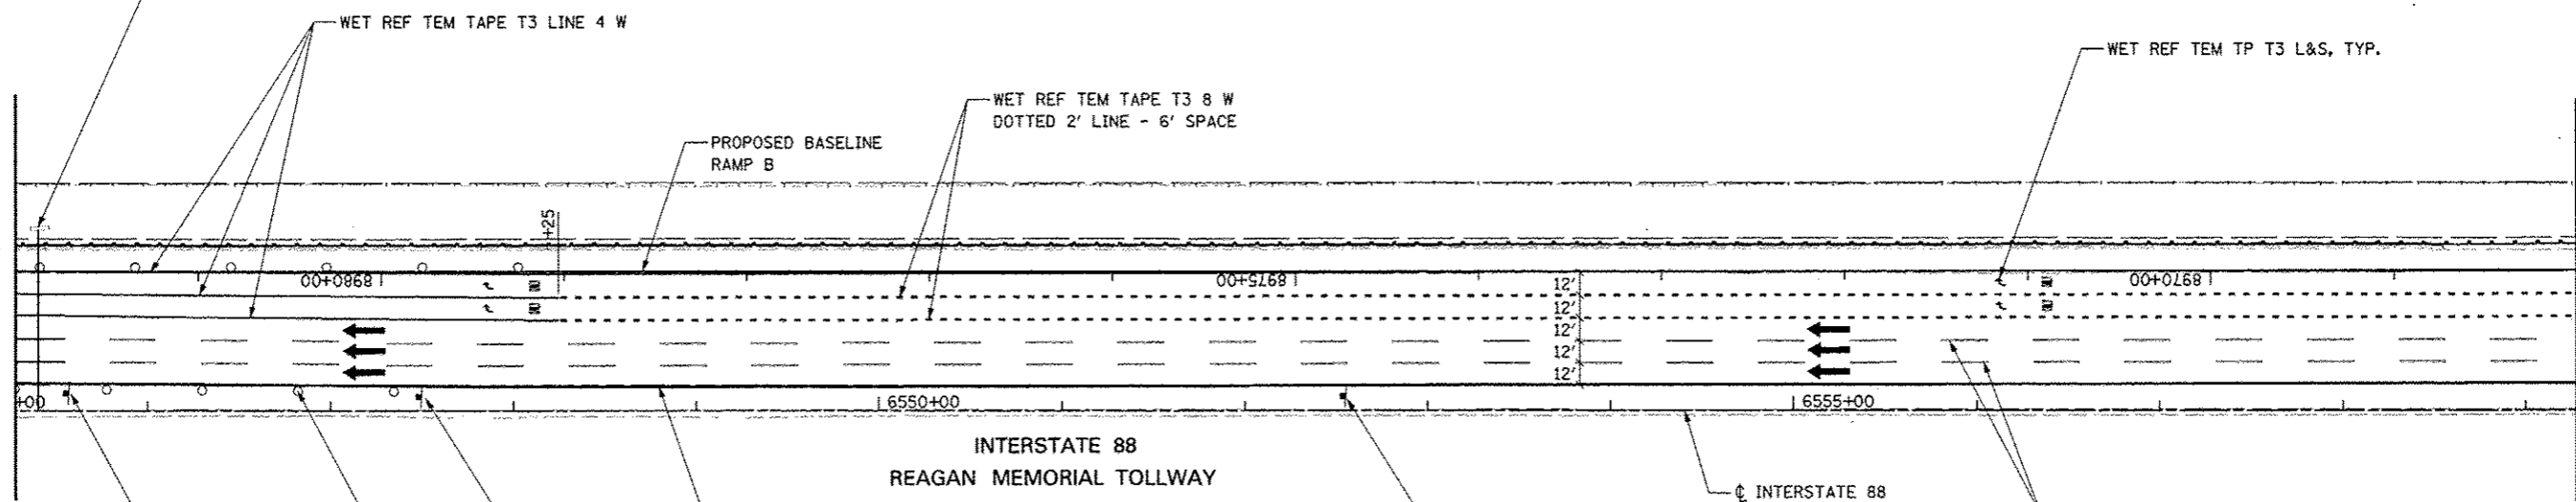

**STAY IN YOUR LANE**  
TS-3

**500 FEET**  
W16-2P(O)  
W1-4GL(O)


**1000 FEET**  
W16-2P(O)  
W1-4GL(O)

DRUMS WITH STEADY BURNING LIGHTS  
SPACED AT 50' C-C, TYP.

**TOLLWAY TRAFFIC CONTROL**

TRAFFIC CONTROL ON INTERSTATE 88 AND AT RAMP TERMINALS SHALL BE IN ACCORDANCE WITH THE FOLLOWING ILLINOIS TOLLWAY STANDARDS:

- E1 CONSTRUCTION SIGNS
- E2 LANE CLOSURE DETAILS
- E3 SHOULDER CLOSURE DETAILS
- E4 MAINTENANCE OF TRAFFIC REVERSE CURVE
- E5 TEMPORARY GORE DETAILS

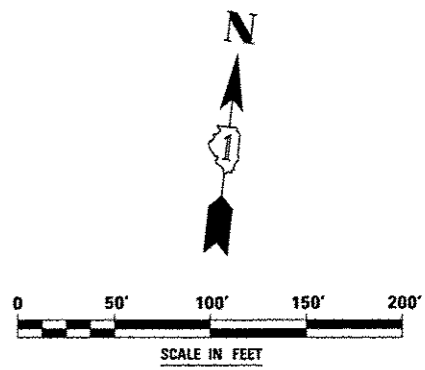

FILE NAME *	USER NAME * #USER#	DESIGNED <i>PJO</i>	REVISED -	<b>STATE OF ILLINOIS DEPARTMENT OF TRANSPORTATION</b>	<b>MAINTENANCE OF TRAFFIC - STAGE 2 RAMP B / INTERSTATE 88</b>	F.A.P. RTE.	SECTION	COUNTY	TOTAL SHEETS	SHEET NO.	
#FILE#		DRAWN <i>KES</i>	REVISED -			330	(112 & 113) WRS-5	DUPAGE	963	170	
PLT SCALE * #SCALE#		CHECKED <i>JCM</i>	REVISED -			CONTRACT NO. 60131					
PLST DATE * #DATE#		DATE <i>10/15/2012</i>	REVISED -			ILLINOIS FED. AID PROJECT					
					SCALE:	SHEET NO. 54 OF 118 SHEETS   STA. 8982+00 TO STA. 8968+00					