


W21-1115(0)-3618  
 R2-1-3648  
 R21-1106-3618


WORK ZONE
SPEED LIMIT
45
375 FINE MINIMUM

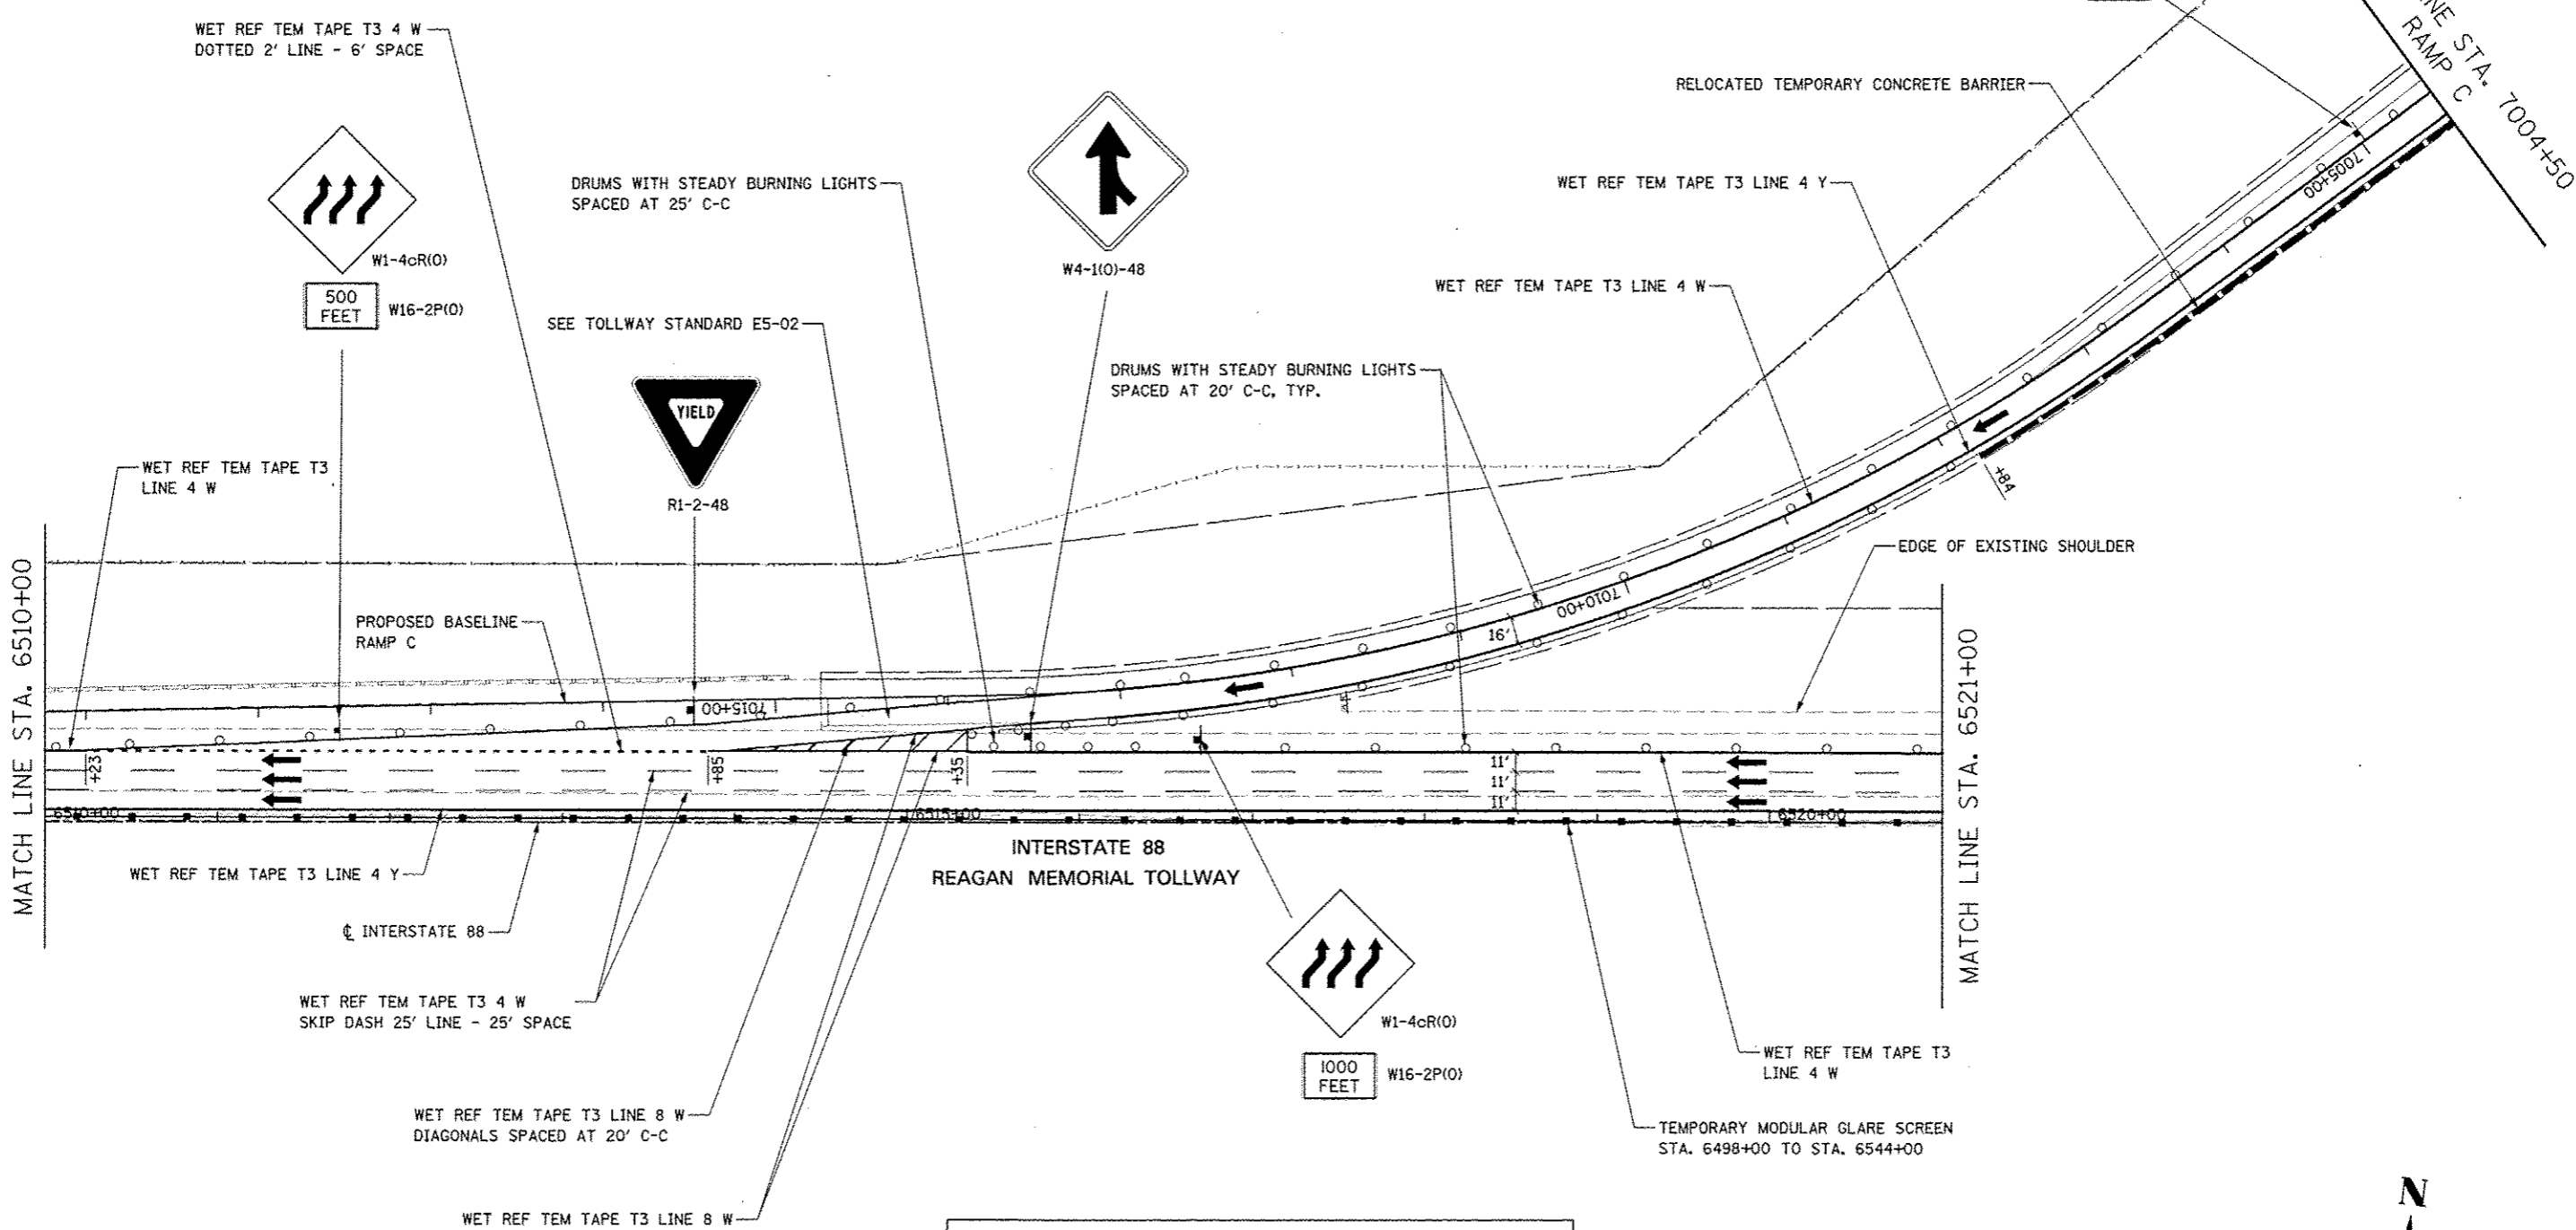

**TOLLWAY TRAFFIC CONTROL**

TRAFFIC CONTROL ON INTERSTATE 88 AND AT RAMP TERMINALS SHALL BE IN ACCORDANCE WITH THE FOLLOWING ILLINOIS TOLLWAY STANDARDS:

- E1 CONSTRUCTION SIGNS
- E2 LANE CLOSURE DETAILS
- E3 SHOULDER CLOSURE DETAILS
- E4 MAINTENANCE OF TRAFFIC REVERSE CURVE
- E5 TEMPORARY GORE DETAILS

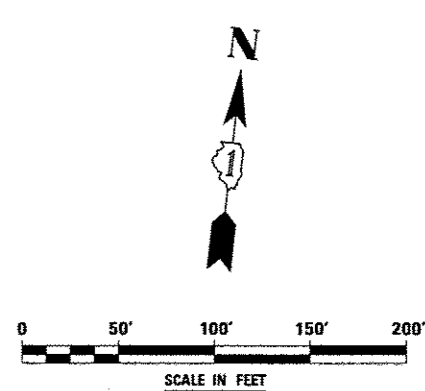

FILE NAME	USER NAME	DESIGNED <i>PJO</i>	REVISED	<b>STATE OF ILLINOIS DEPARTMENT OF TRANSPORTATION</b>	<b>MAINTENANCE OF TRAFFIC - STAGE 2 RAMP C / INTERSTATE 88</b>	F.A.P. RTE.	SECTION	COUNTY	TOTAL SHEETS	SHEET NO.
		DRAWN <i>KES</i>	REVISED			338	(112 & 113) WRS-5	DUPAGE	963	172
		CHECKED <i>JCM</i>	REVISED			CONTRACT NO. 60131		ILLINOIS FED. AID PROJECT		
		DATE <i>10/15/2012</i>	REVISED			SCALE:	SHEET NO. 56 OF 118 SHEETS	STA.	TO STA.	