


To Naperville Road
4 MILES

Winfield Rd
2 MILES

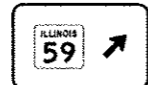

MAINTAIN EXISTING OVERHEAD SIGNS

DRUMS WITH STEADY BURNING LIGHTS SPACED AT 25' C-C, TYP.


WET REF TEM TAPE T3 LINE 4 W

TEMPORARY MODULAR GLARE SCREEN
STA. 6498+00 TO STA. 6544+00

INTERSTATE 88
REAGAN MEMORIAL TOLLWAY

MATCH LINE STA. 6510+00


MATCH LINE STA. 6521+00

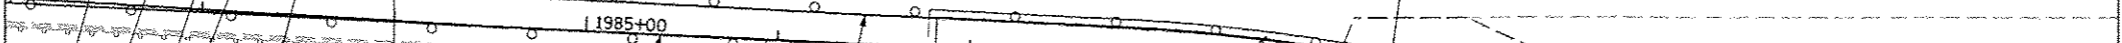

DRUMS WITH STEADY BURNING LIGHTS SPACED AT 50' C-C, TYP.

SEE TOLLWAY STANDARD E5-02

WET REF TEM TAPE T3 8 W
DIAGONALS SPACED AT 20' C-C

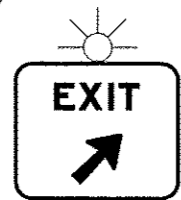

E5-110-7260

WET REF TEM TAPE T3
LINE 8 W


WET REF TEM TAPE T3 LINE 4 W

PROPOSED BASELINE
RAMP D

WET REF TEM TAPE T3 LINE 4 Y

WET REF TEM TAPE T3 LINE 4 W
(ALONG RAMP A BASELINE)

WET REF TEM TAPE T3 LINE 4 Y
(ALONG EDGE OF PROPOSED
PAVEMENT)

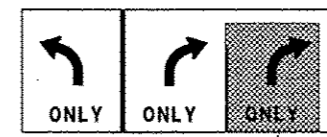

MAINTAIN BLANK-OUT PANEL OVER RIGHT
ARROW AND "ONLY" FROM PREVIOUS STAGE




R3-8-4836

MATCH LINE STA. 1995+50
RAMP D

TOLLWAY TRAFFIC CONTROL

TRAFFIC CONTROL ON INTERSTATE 88 AND AT RAMP TERMINALS SHALL BE IN ACCORDANCE WITH THE FOLLOWING ILLINOIS TOLLWAY STANDARDS:

- E1 CONSTRUCTION SIGNS
- E2 LANE CLOSURE DETAILS
- E3 SHOULDER CLOSURE DETAILS
- E4 MAINTENANCE OF TRAFFIC REVERSE CURVE
- E5 TEMPORARY GORE DETAILS

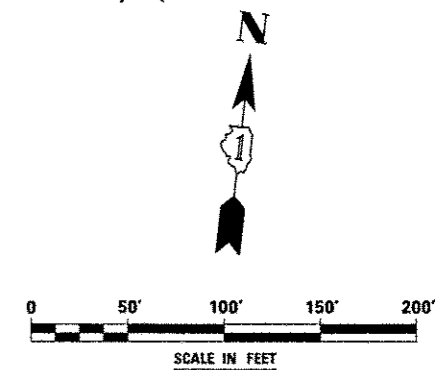

FILE NAME #FILE#	USER NAME #USER#	DESIGNED PJO	REVISED	STATE OF ILLINOIS DEPARTMENT OF TRANSPORTATION	MAINTENANCE OF TRAFFIC - STAGE 3 RAMP D / INTERSTATE 88	F.A.P. RTE.	SECTION	COUNTY	TOTAL SHEETS	SHEET NO.	
		DRAWN KES	REVISED			338	(112 & 113) WRS-5	DUPAGE	963	178	
		CHECKED JCM	REVISED			CONTRACT NO. 60T31					
		DATE 10/15/2012	REVISED			ILLINOIS FED. AID PROJECT					
				SCALE: SHEET NO. 62 OF 118 SHEETS STA. 6510+00 TO STA. 1995+50							