


to Naperville Road  
4 MILES

Winfield Rd  
2 MILES

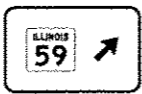

MAINTAIN EXISTING OVERHEAD SIGNS



W21-I(SPECIAL)-48

WET REF TEM TAPE T3 LINE 4 Y


WET REF TEM TAPE T3 8 W  
DIAGONALS SPACED AT 20' C-C

WET REF TEM TAPE T3 4 W  
SKIP DASH 25' LINE - 25' SPACE

RELOCATED IMPACT ATTENUATORS,  
TEMPORARY (FULL REDIRECTIVE, NARROW)  
TEST LEVEL 3

RELOCATED TEMPORARY CONCRETE BARRIER

MATCH LINE STA. 6510+00

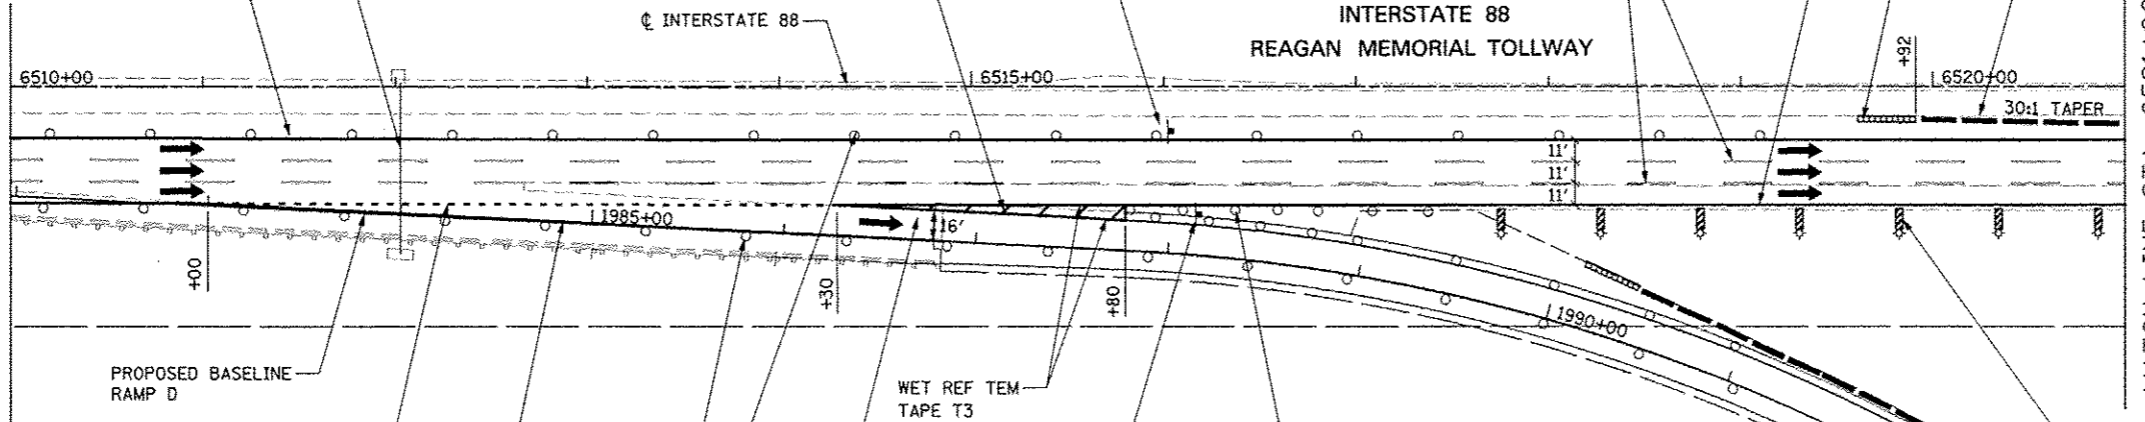

MATCH LINE STA. 6521+00

PROPOSED BASELINE  
RAMP D

WET REF TEM TAPE T3 4 W  
DOTTED 2' LINE - 6' SPACE

WET REF TEM  
TAPE T3  
LINE 8 W

VERTICAL PANELS WITH STEADY  
BURNING LIGHTS SPACED AT 50' C-C



E5-110-7260

DRUMS WITH STEADY BURNING  
LIGHTS SPACED AT 25' C-C


DRUMS WITH STEADY BURNING LIGHTS  
SPACED AT 50' C-C, TYP.

SEE TOLLWAY STANDARD E5-02



R3-8-4836

MATCH LINE STA. 1995+50  
RAMP D

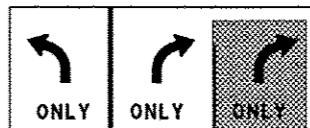


MAINTAIN BLANK-OUT PANEL  
FROM PREVIOUS STAGE

**TOLLWAY TRAFFIC CONTROL**

TRAFFIC CONTROL ON INTERSTATE 88 AND AT RAMP TERMINALS SHALL  
BE IN ACCORDANCE WITH THE FOLLOWING ILLINOIS TOLLWAY STANDARDS:

- E1 CONSTRUCTION SIGNS
- E2 LANE CLOSURE DETAILS
- E3 SHOULDER CLOSURE DETAILS
- E4 MAINTENANCE OF TRAFFIC REVERSE CURVE
- E5 TEMPORARY GORE DETAILS

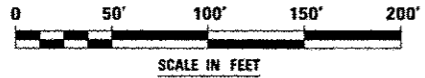

|                       |                    |                 |         |   |   |                    |                            |                              |                           |           |  |
|-----------------------|--------------------|-----------------|---------|---|---|--------------------|----------------------------|------------------------------|---------------------------|-----------|--|
| FILE NAME =           | USER NAME = RUGER* | DESIGNED PJO    | REVISED | <b>STATE OF ILLINOIS<br/>DEPARTMENT OF TRANSPORTATION</b> | <b>MAINTENANCE OF TRAFFIC - STAGE 3A<br/>RAMP D / INTERSTATE 88</b> | F.A.P. RTE.        | SECTION                    | COUNTY                       | TOTAL SHEETS              | SHEET NO. |  |
| #FILE#                |                    | DRAWN RES       | REVISED |   |   | 338                | (112 & 113) WRS-5          | DUPAGE                       | 963                       | 185       |  |
| PLIST SCALE = PSCALE# |                    | CHECKED JCM     | REVISED |   |   | CONTRACT NO. 60131 |                            |                              | ILLINOIS FED. AID PROJECT |           |  |
| PLIST DATE = EDATES   |                    | DATE 10/15/2012 | REVISED |   |   | SCALE:             | SHEET NO. 69 OF 118 SHEETS | STA. 6510+00 TO STA. 1995+50 |                           |           |  |