
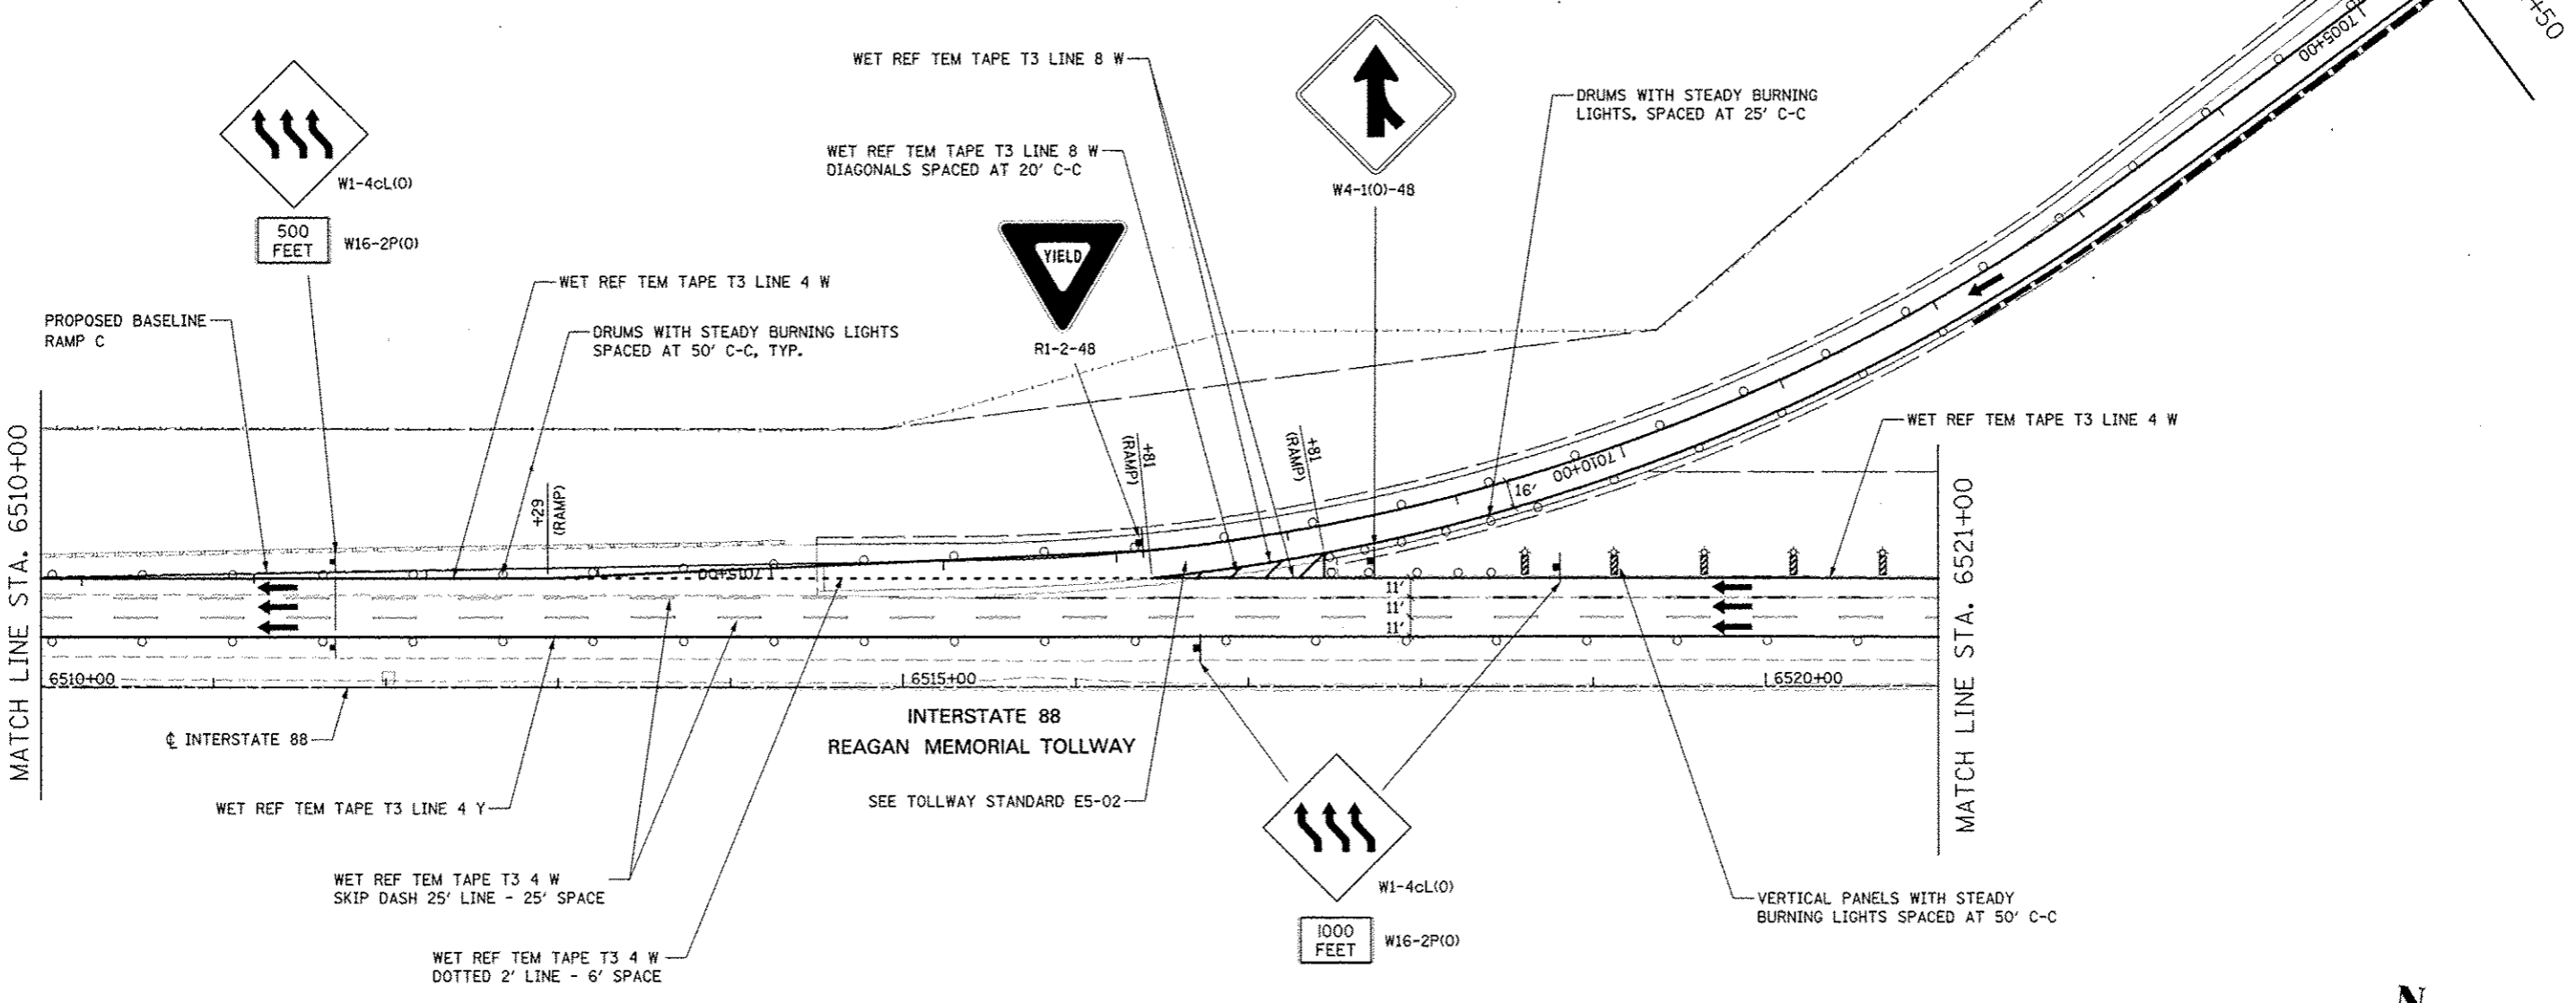



W21-1115(0)-3618  
 R2-1-3648  
 R21-1106-3618

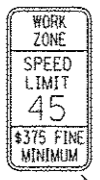

**TOLLWAY TRAFFIC CONTROL**

TRAFFIC CONTROL ON INTERSTATE 88 AND AT RAMP TERMINALS SHALL BE IN ACCORDANCE WITH THE FOLLOWING ILLINOIS TOLLWAY STANDARDS:

- E1 CONSTRUCTION SIGNS
- E2 LANE CLOSURE DETAILS
- E3 SHOULDER CLOSURE DETAILS
- E4 MAINTENANCE OF TRAFFIC REVERSE CURVE
- E5 TEMPORARY GORE DETAILS

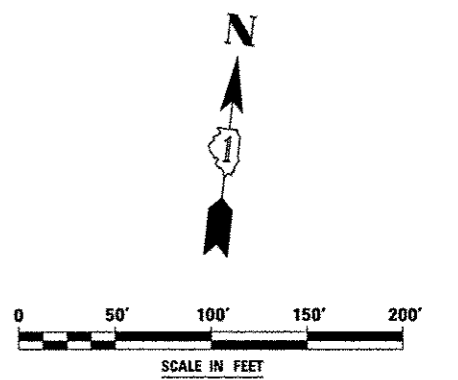

FILE NAME: #FILEL4	USER NAME: #USERS	DESIGNED: PJO	REVISED: -	<b>STATE OF ILLINOIS DEPARTMENT OF TRANSPORTATION</b>	<b>MAINTENANCE OF TRAFFIC - STAGE 3A RAMP C / INTERSTATE 88</b>	F.A.P. RTE.:	SECTION:	COUNTY:	TOTAL SHEETS:	SHEET NO.:	
		DRAWN: KES	REVISED: -			338	(112 & 113) WRS-5	DUPAGE	963	191	
		CHECKED: JCM	REVISED: -			CONTRACT NO. 60131		ILLINOIS FED. AID PROJECT			
		DATE: 10/15/2012	REVISED: -			SCALE:	SHEET NO. 75 OF 118 SHEETS	STA. 6510+00 TO STA. 7004+50			