


TO Naperville Road
4 MILES

Winfield Rd
2 MILES

ILLINOIS
59

MAINTAIN EXISTING OVERHEAD SIGNS

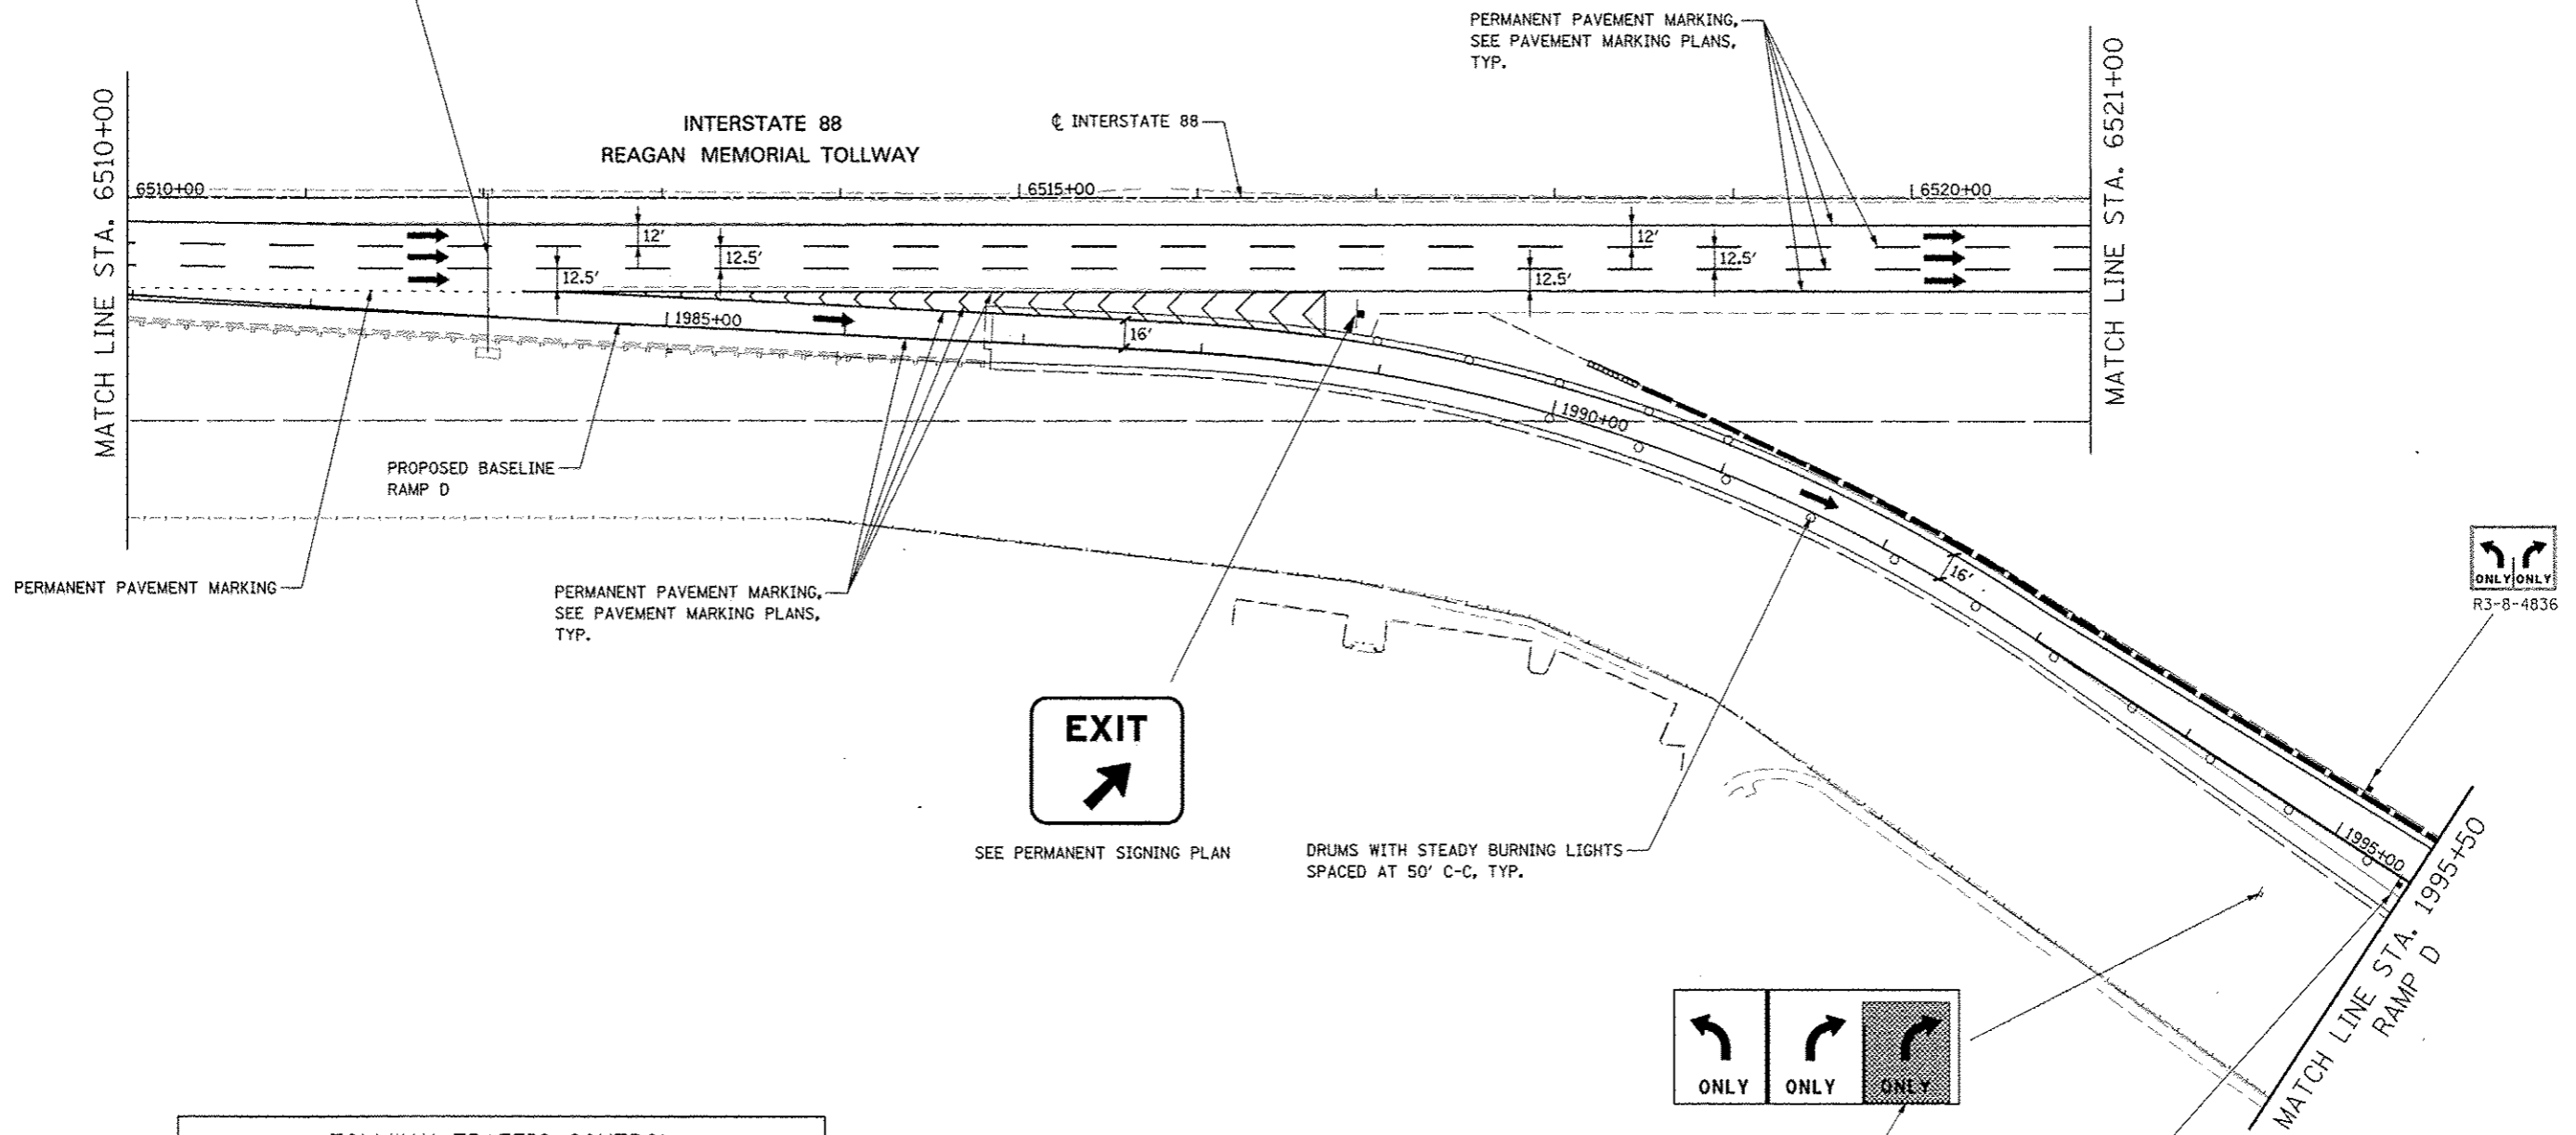


TOLLWAY TRAFFIC CONTROL

TRAFFIC CONTROL ON INTERSTATE 88 AND AT RAMP TERMINALS SHALL BE IN ACCORDANCE WITH THE FOLLOWING ILLINOIS TOLLWAY STANDARDS:

- E1 CONSTRUCTION SIGNS
- E2 LANE CLOSURE DETAILS
- E3 SHOULDER CLOSURE DETAILS
- E4 MAINTENANCE OF TRAFFIC REVERSE CURVE
- E5 TEMPORARY GORE DETAILS

DATES FOR BOTTOM TWO LINES ON TS-4 SIGN SHALL BE DETERMINED BY THE ENGINEER AND PLACED AT LEAST ONE (1) WEEK PRIOR TO CHANGING TRAFFIC TO STAGE 3C CONFIGURATION OR AS OTHERWISE DIRECTED BY THE ENGINEER. (SEE RAMP D DETOUR PLAN)

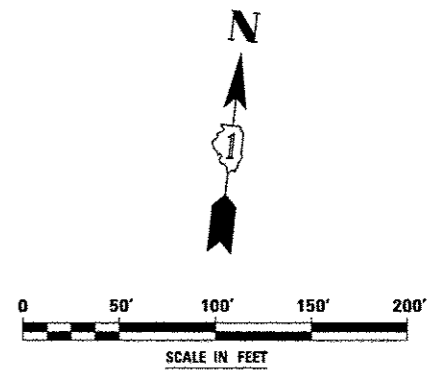

FILE NAME: A	USER NAME: SUGRA	DESIGNED: PJO	REVISED: -	STATE OF ILLINOIS DEPARTMENT OF TRANSPORTATION	MAINTENANCE OF TRAFFIC - STAGE 3B RAMP D / INTERSTATE 88	F.A.P. RTE.	SECTION	COUNTY	TOTAL SHEETS	SHEET NO.	
FILE #		DRAWN: RES	REVISED: -			338	(112 & 113) WRS-5	DUPAGE	963	198	
PLOT SCALE: 1/8"=1'		CHECKED: JCM	REVISED: -			CONTRACT NO. 60131		ILLINOIS FED. AID PROJECT			
PLOT DATE: 1/15/2012		DATE: 10/15/2012	REVISED: -			SCALE:	SHEET NO. B2 OF 118 SHEETS	STA. 6510+00	TO STA. 1995+50		