


Farnsworth Ave
4 MILES

I-PASS ONLY
TO **Eola Road**
2 MILES

ILLINOIS 59
EXIT ONLY


MAINTAIN EXISTING OVERHEAD SIGNS

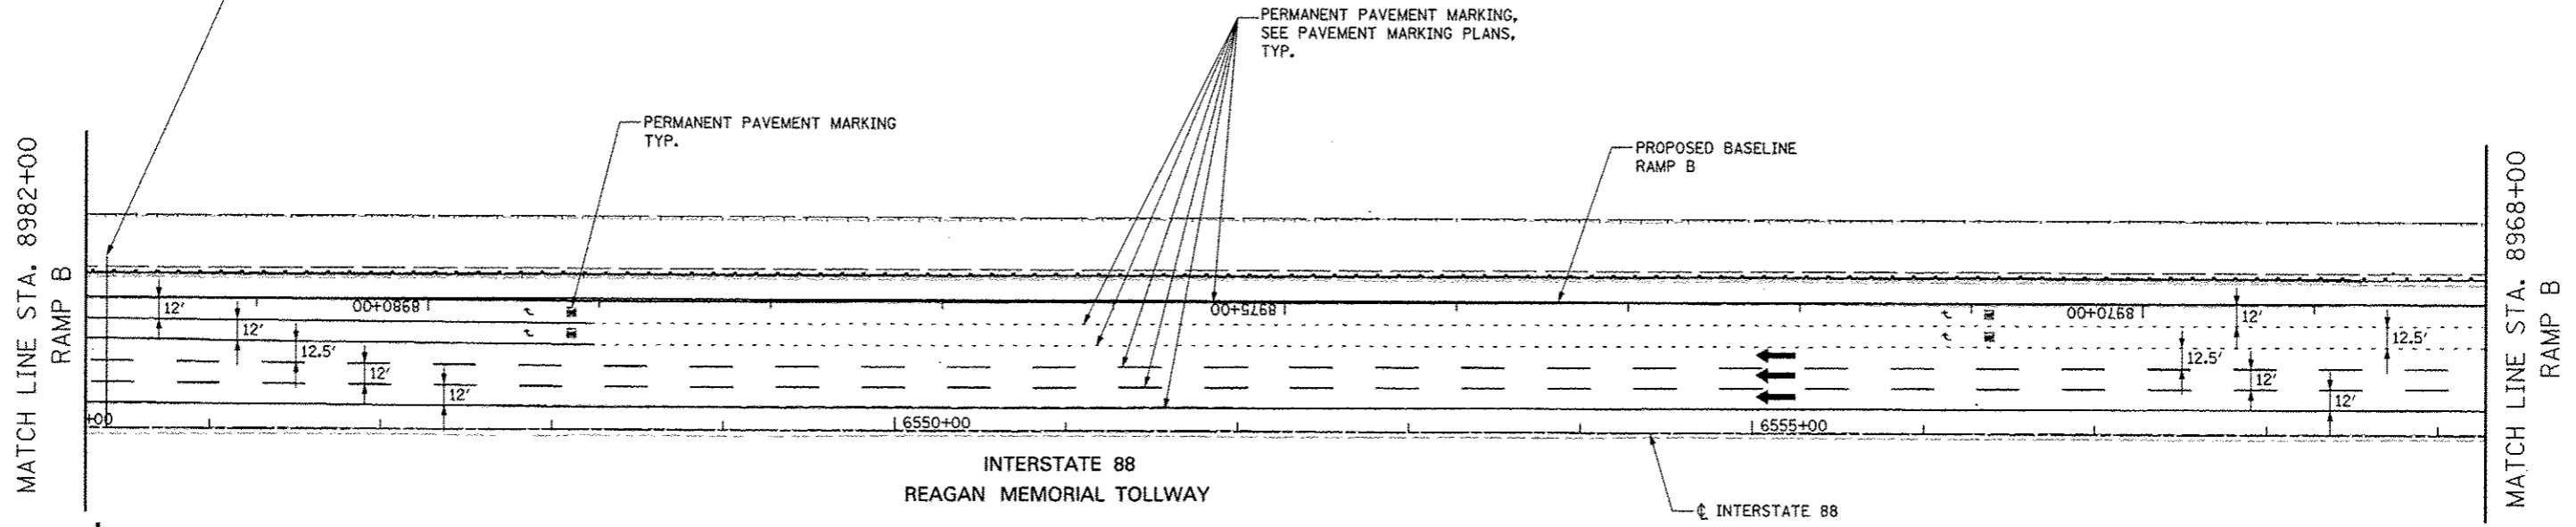

TOLLWAY TRAFFIC CONTROL

TRAFFIC CONTROL ON INTERSTATE 88 AND AT RAMP TERMINALS SHALL BE IN ACCORDANCE WITH THE FOLLOWING ILLINOIS TOLLWAY STANDARDS:

- E1 CONSTRUCTION SIGNS
- E2 LANE CLOSURE DETAILS
- E3 SHOULDER CLOSURE DETAILS
- E4 MAINTENANCE OF TRAFFIC REVERSE CURVE
- E5 TEMPORARY GORE DETAILS

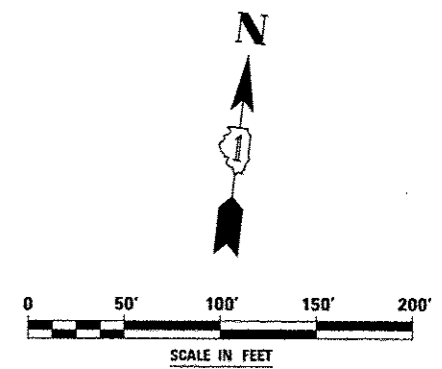

FILE NAME 4PR014	USER NAME RUSBR	DESIGNED FJO	REVISED -	STATE OF ILLINOIS DEPARTMENT OF TRANSPORTATION	MAINTENANCE OF TRAFFIC - STAGE 3B RAMP B / INTERSTATE 88	F.A.P. RTE. 338	SECTION 112 & 113 WRS-5	COUNTY DUPAGE	TOTAL SHEETS 963	SHEET NO. 205	
PLLOT SCALE AS SHOWN	CHECKED JCM	REVISED	REVISED			SCALE: SHEET NO. 89 OF 118 SHEETS STA. 8982+00 TO STA. 8968+00		CONTRACT NO. 60131			
PLLOT DATE AS SHOWN	DATE 10/15/2012	REVISED	REVISED			ILLINOIS FED. AID PROJECT					