


TO Naperville Road  
4 MILES

Winfield Rd  
2 MILES




MAINTAIN EXISTING OVERHEAD SIGNS  
(REMOVE BLANK-OUT PANELS FROM PREVIOUS STAGE)

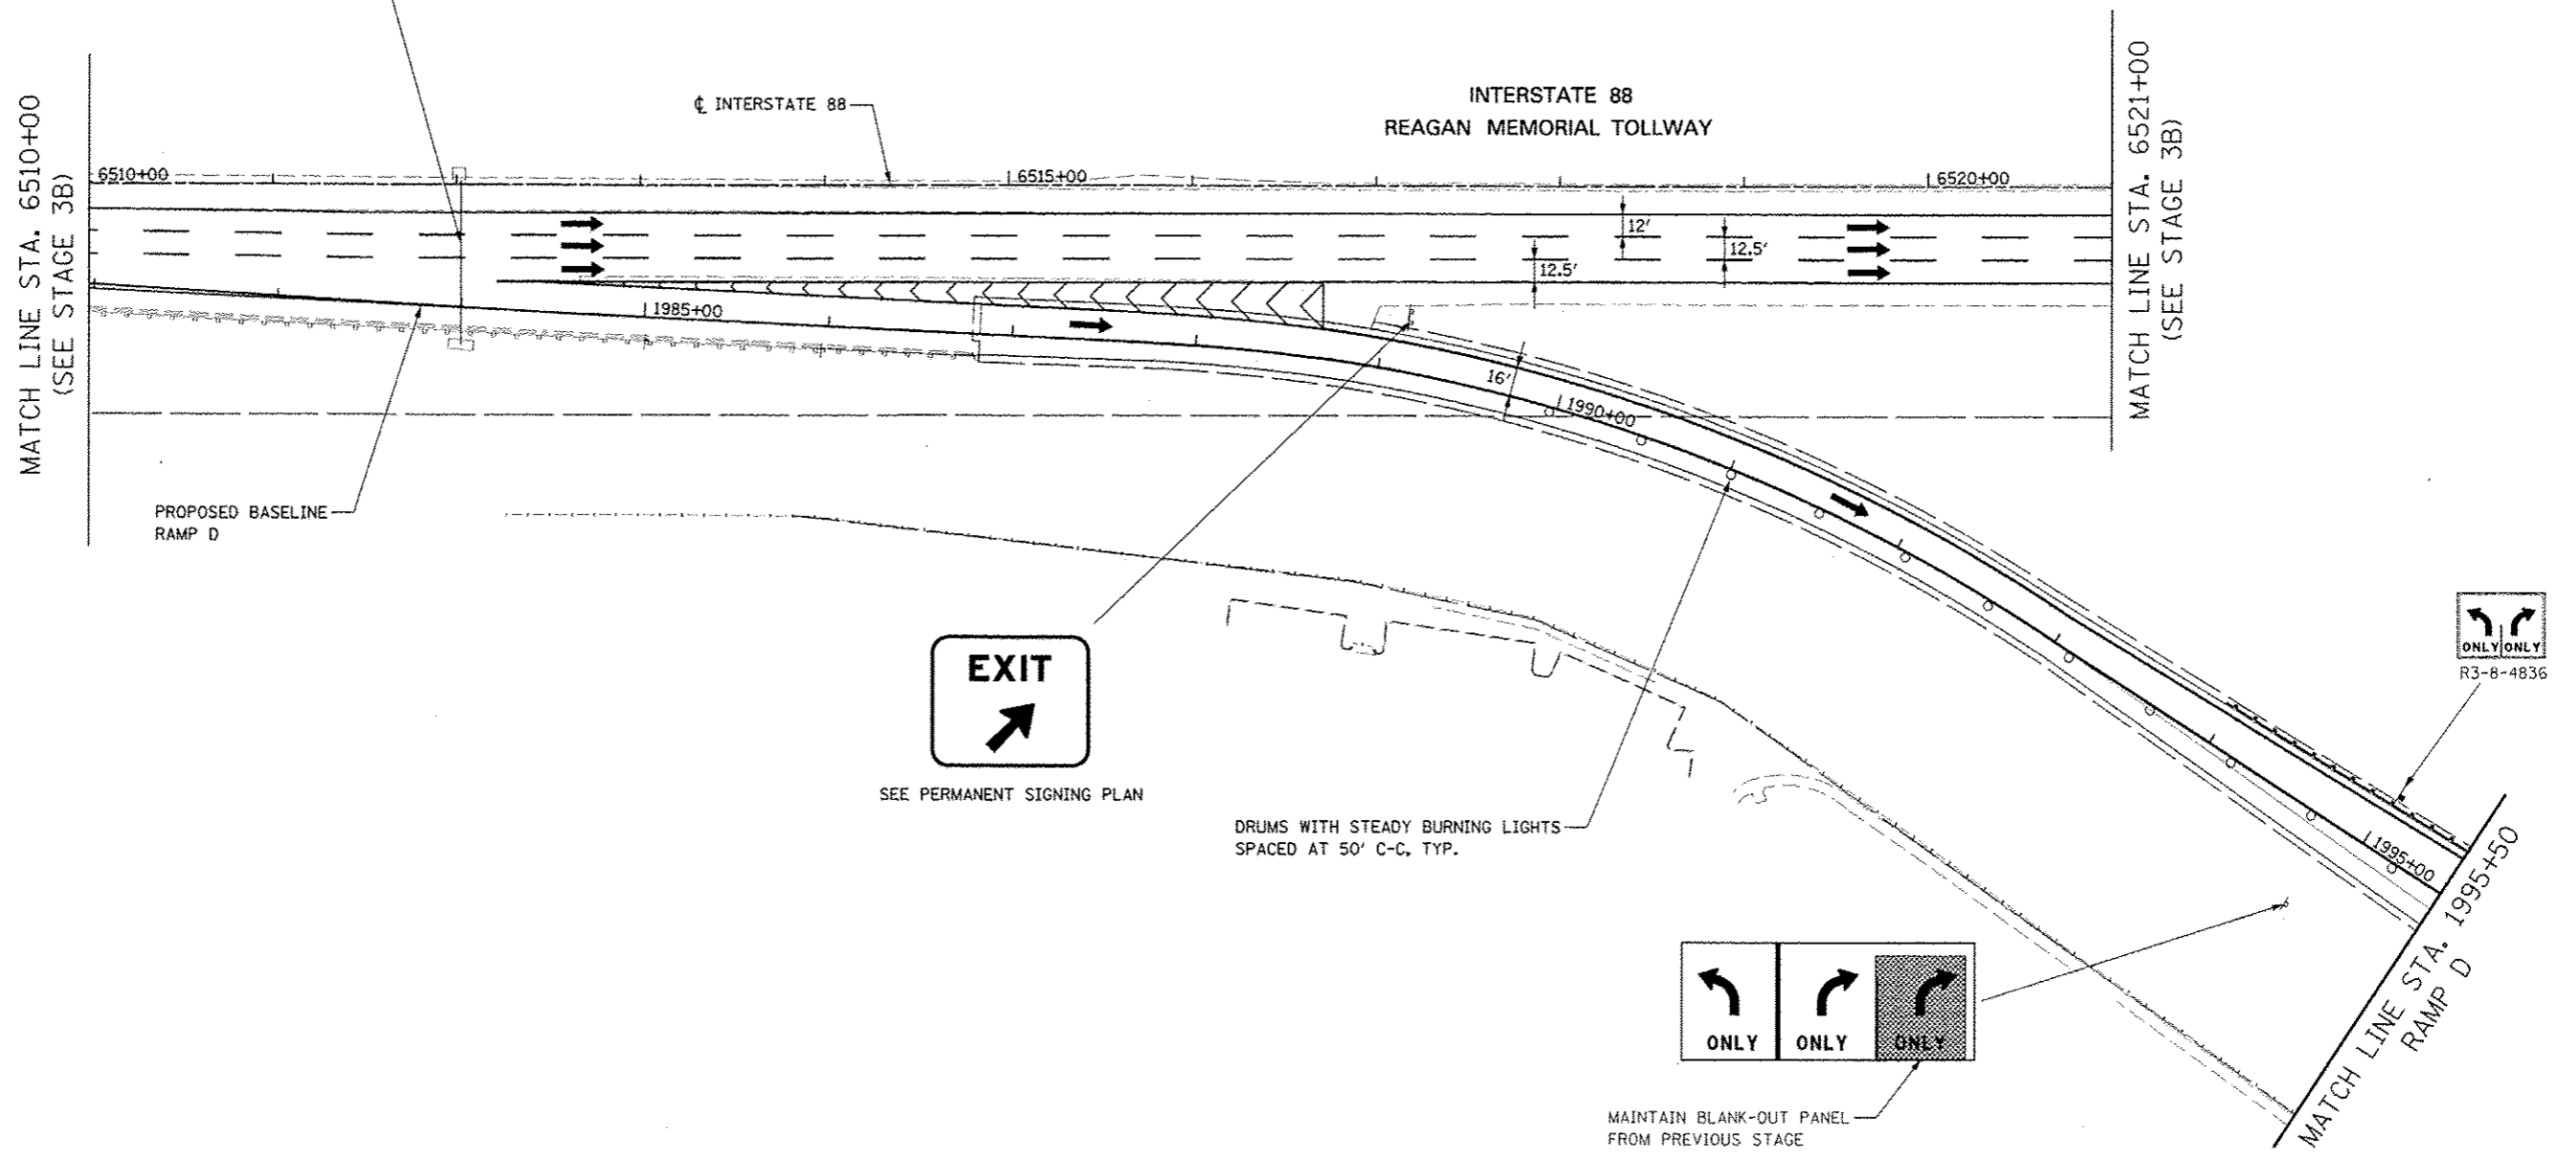

**TOLLWAY TRAFFIC CONTROL**

TRAFFIC CONTROL ON INTERSTATE 88 AND AT RAMP TERMINALS SHALL BE IN ACCORDANCE WITH THE FOLLOWING ILLINOIS TOLLWAY STANDARDS:

- E1 CONSTRUCTION SIGNS
- E2 LANE CLOSURE DETAILS
- E3 SHOULDER CLOSURE DETAILS
- E4 MAINTENANCE OF TRAFFIC REVERSE CURVE
- E5 TEMPORARY GORE DETAILS

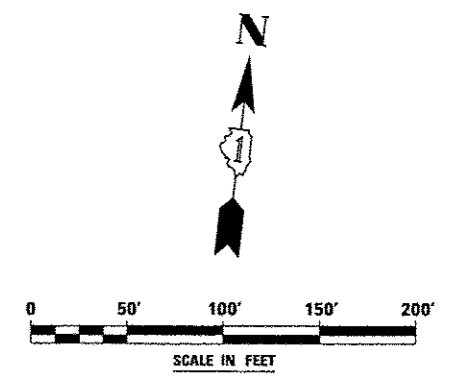

FILE NAME #P10114	USER NAME RUSERS	DESIGNED PJO	REVISED	<b>STATE OF ILLINOIS DEPARTMENT OF TRANSPORTATION</b>	<b>MAINTENANCE OF TRAFFIC - STAGE 4 RAMP D / INTERSTATE 88</b>	F.A.P. RTE. 338	SECTION (112 & 113) WRS-5	COUNTY DUPAGE	TOTAL SHEETS 963	SHEET NO. 224
PLOT SCALE AS SHOWN	CHECKED JCM	REVISED	CONTRACT NO. 60131							
PLOT DATE 8/20/12	DATE 10/15/2012	REVISED	ILLINOIS FED. AID PROJECT							
SCALE: SHEET NO. 108 OF 118 SHEETS STA. 6510+00 TO STA. 1995+50										