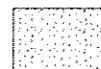

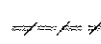
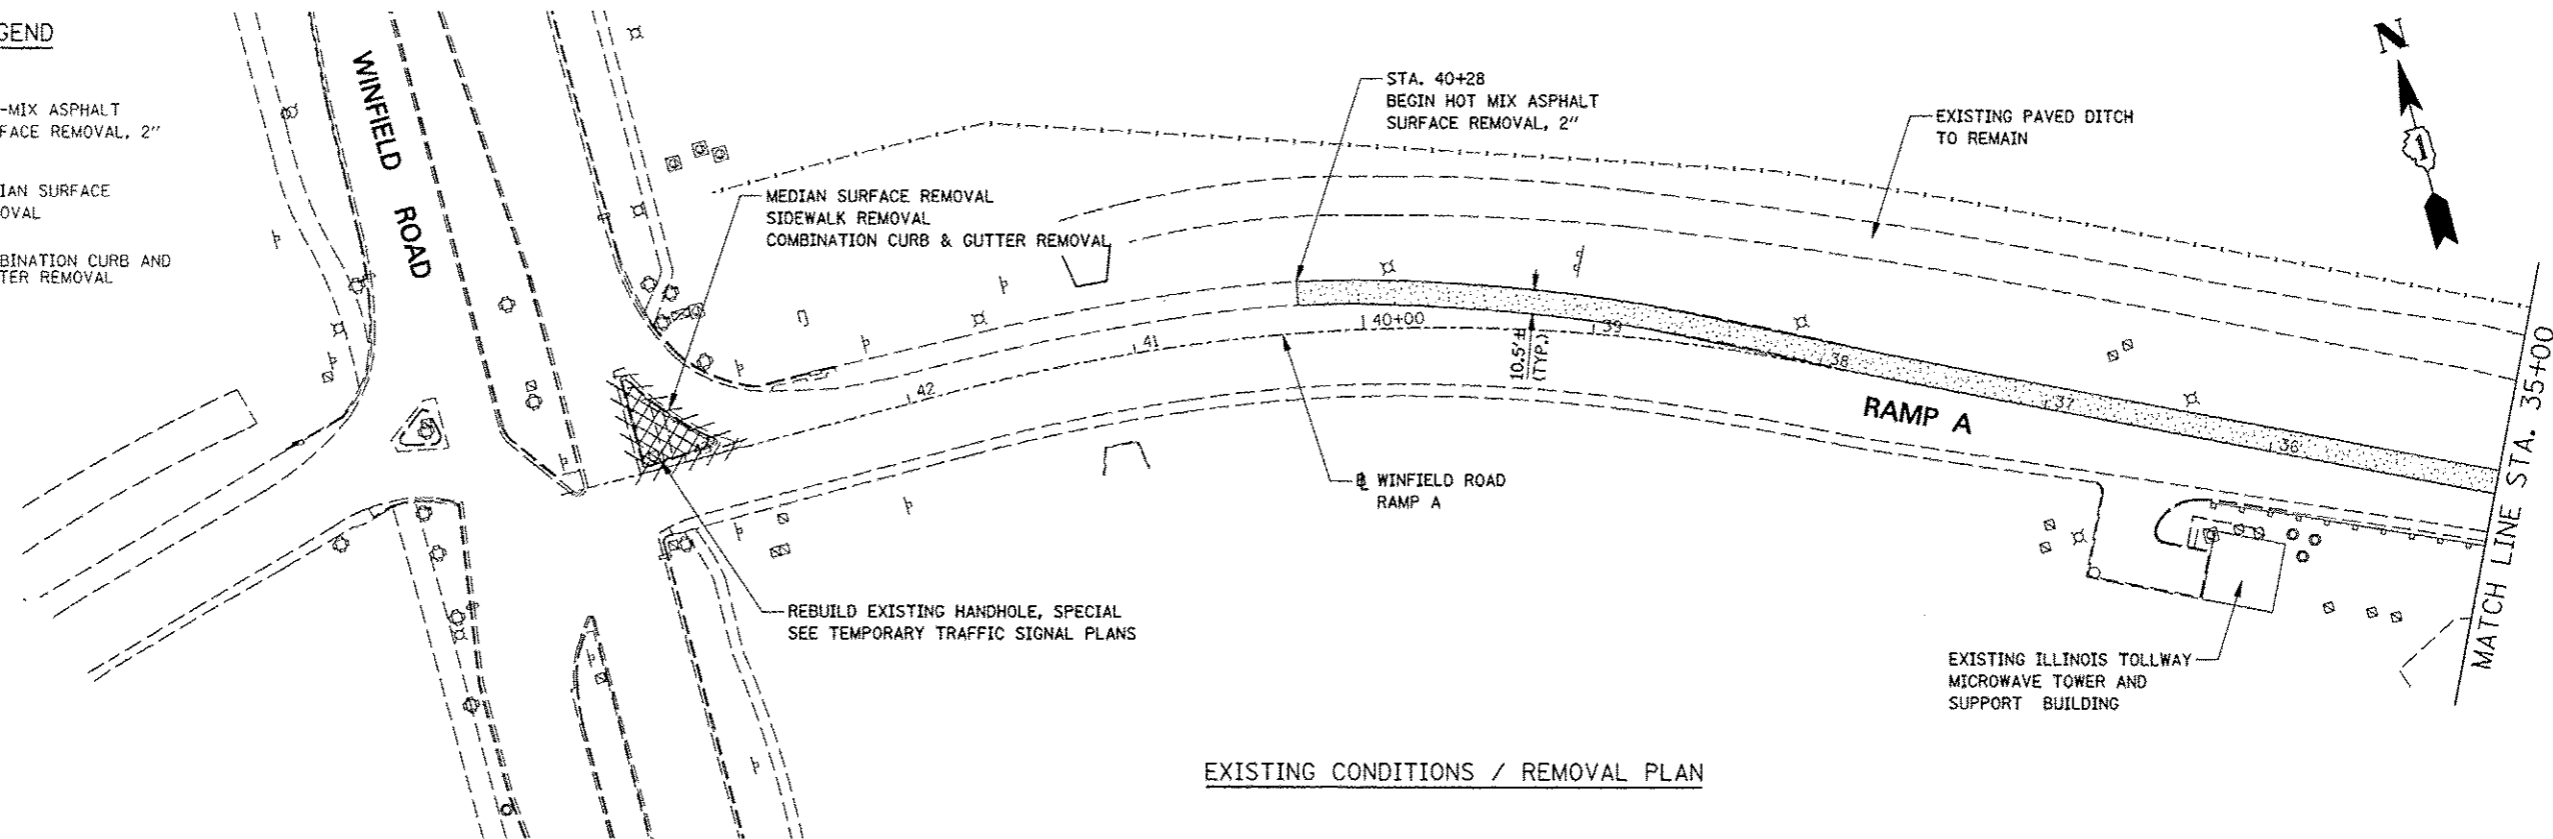



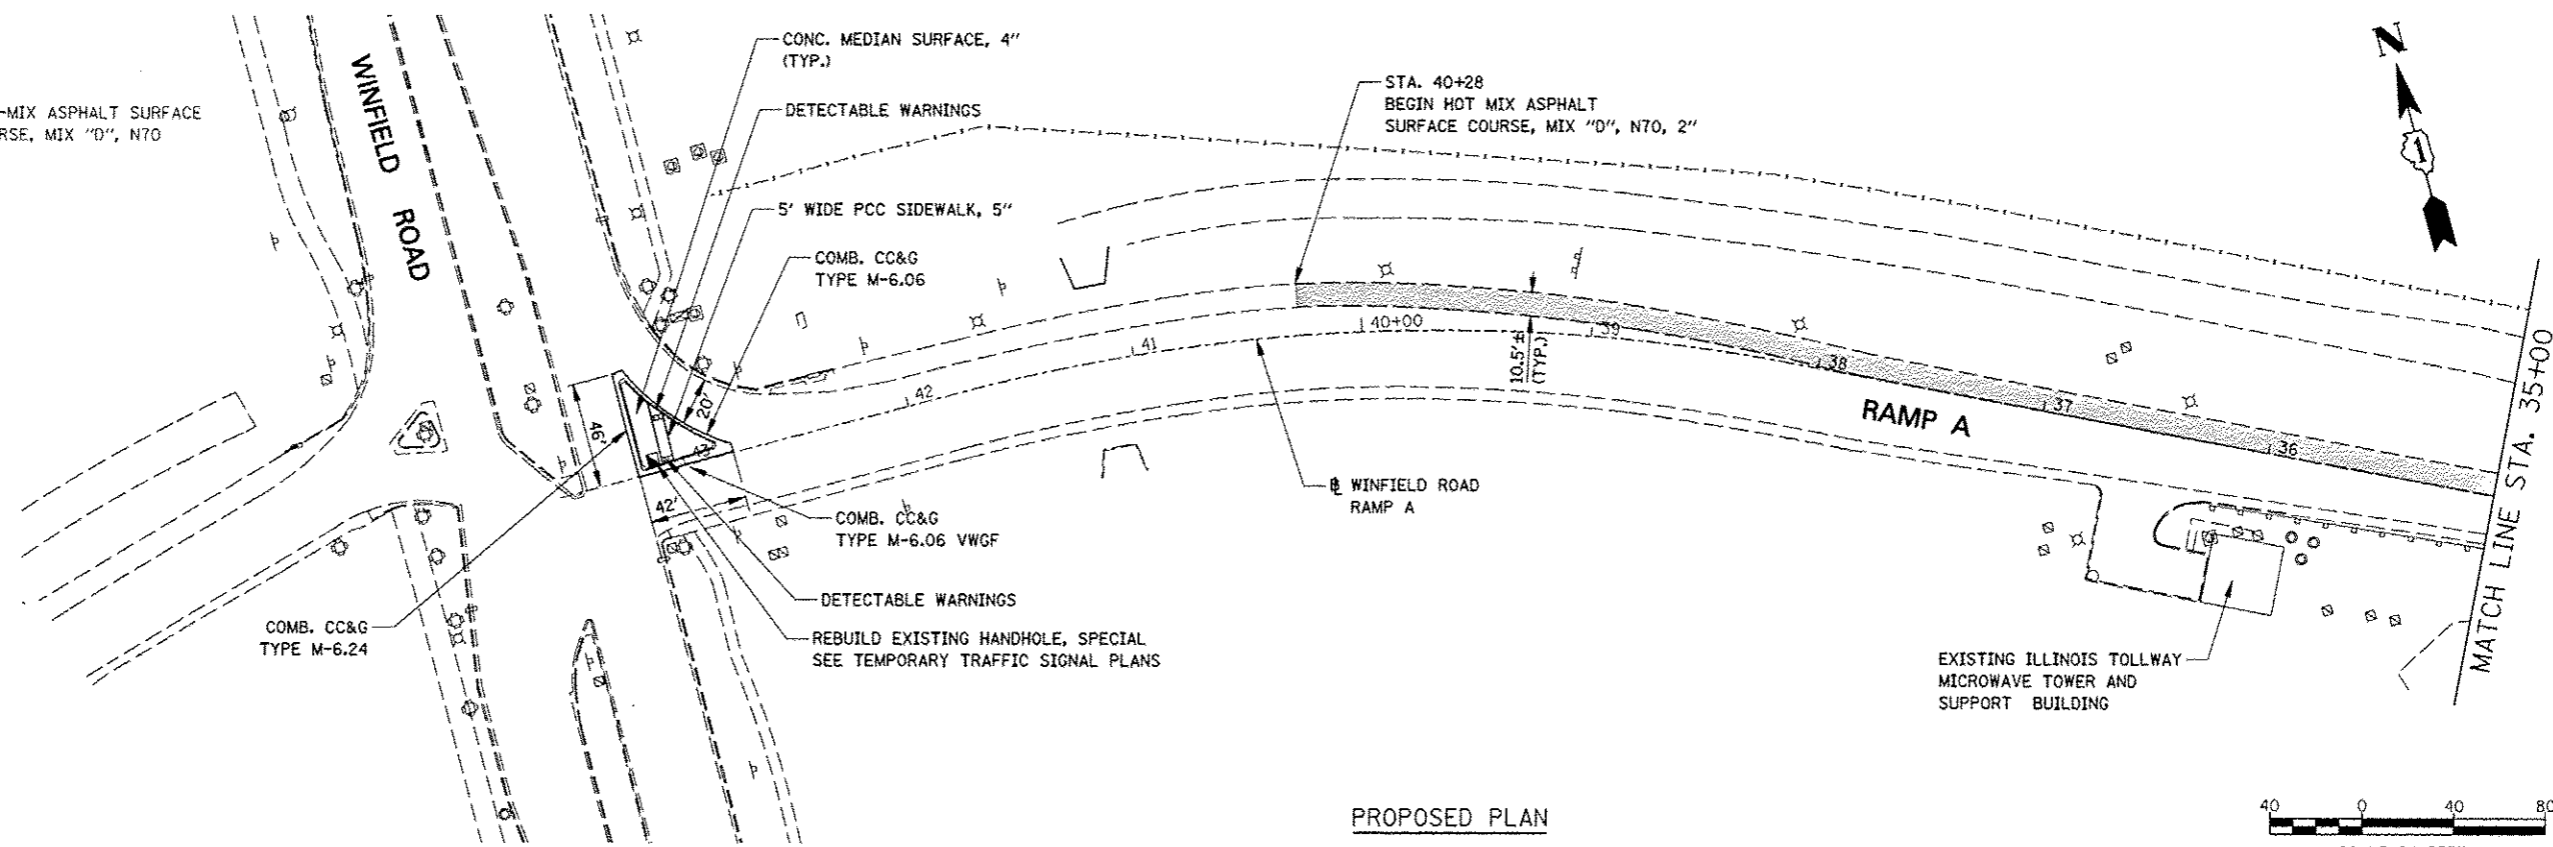
**REMOVAL LEGEND**

-  HOT-MIX ASPHALT SURFACE REMOVAL, 2"
-  MEDIAN SURFACE REMOVAL
-  COMBINATION CURB AND GUTTER REMOVAL



**LEGEND**

-  HOT-MIX ASPHALT SURFACE COURSE, MIX "D", N70



FILE NAME * *FILEL*	USER NAME * #USER*	DESIGNED PJO	REVISED - ADDENDUM A 12/17/2012
		DRAWN KES	REVISED -
		CHECKED JCM	REVISED -
		DATE 12/17/2012	REVISED -

**STATE OF ILLINOIS  
DEPARTMENT OF TRANSPORTATION**

**REMOVAL AND PROPOSED PLAN  
WINFIELD ROAD RAMP A**

SCALE: 1" = 40' SHEET NO. 1 OF 4 SHEETS STA. 43+56.10 TO STA. 35+00

F.A.P. RTE.	SECTION	COUNTY	TOTAL SHEETS	SHEET NO.
338	(112 & 113) WRS-5	DUPAGE	263	262A
				CONTRACT NO. 60131
ILLINOIS FED. AID PROJECT				