


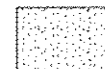



REMOVAL LEGEND


-  HOT-MIX ASPHALT SURFACE REMOVAL, 2"
-  MEDIAN SURFACE REMOVAL
-  COMBINATION CURB AND GUTTER REMOVAL



EXISTING CONDITIONS / REMOVAL PLAN

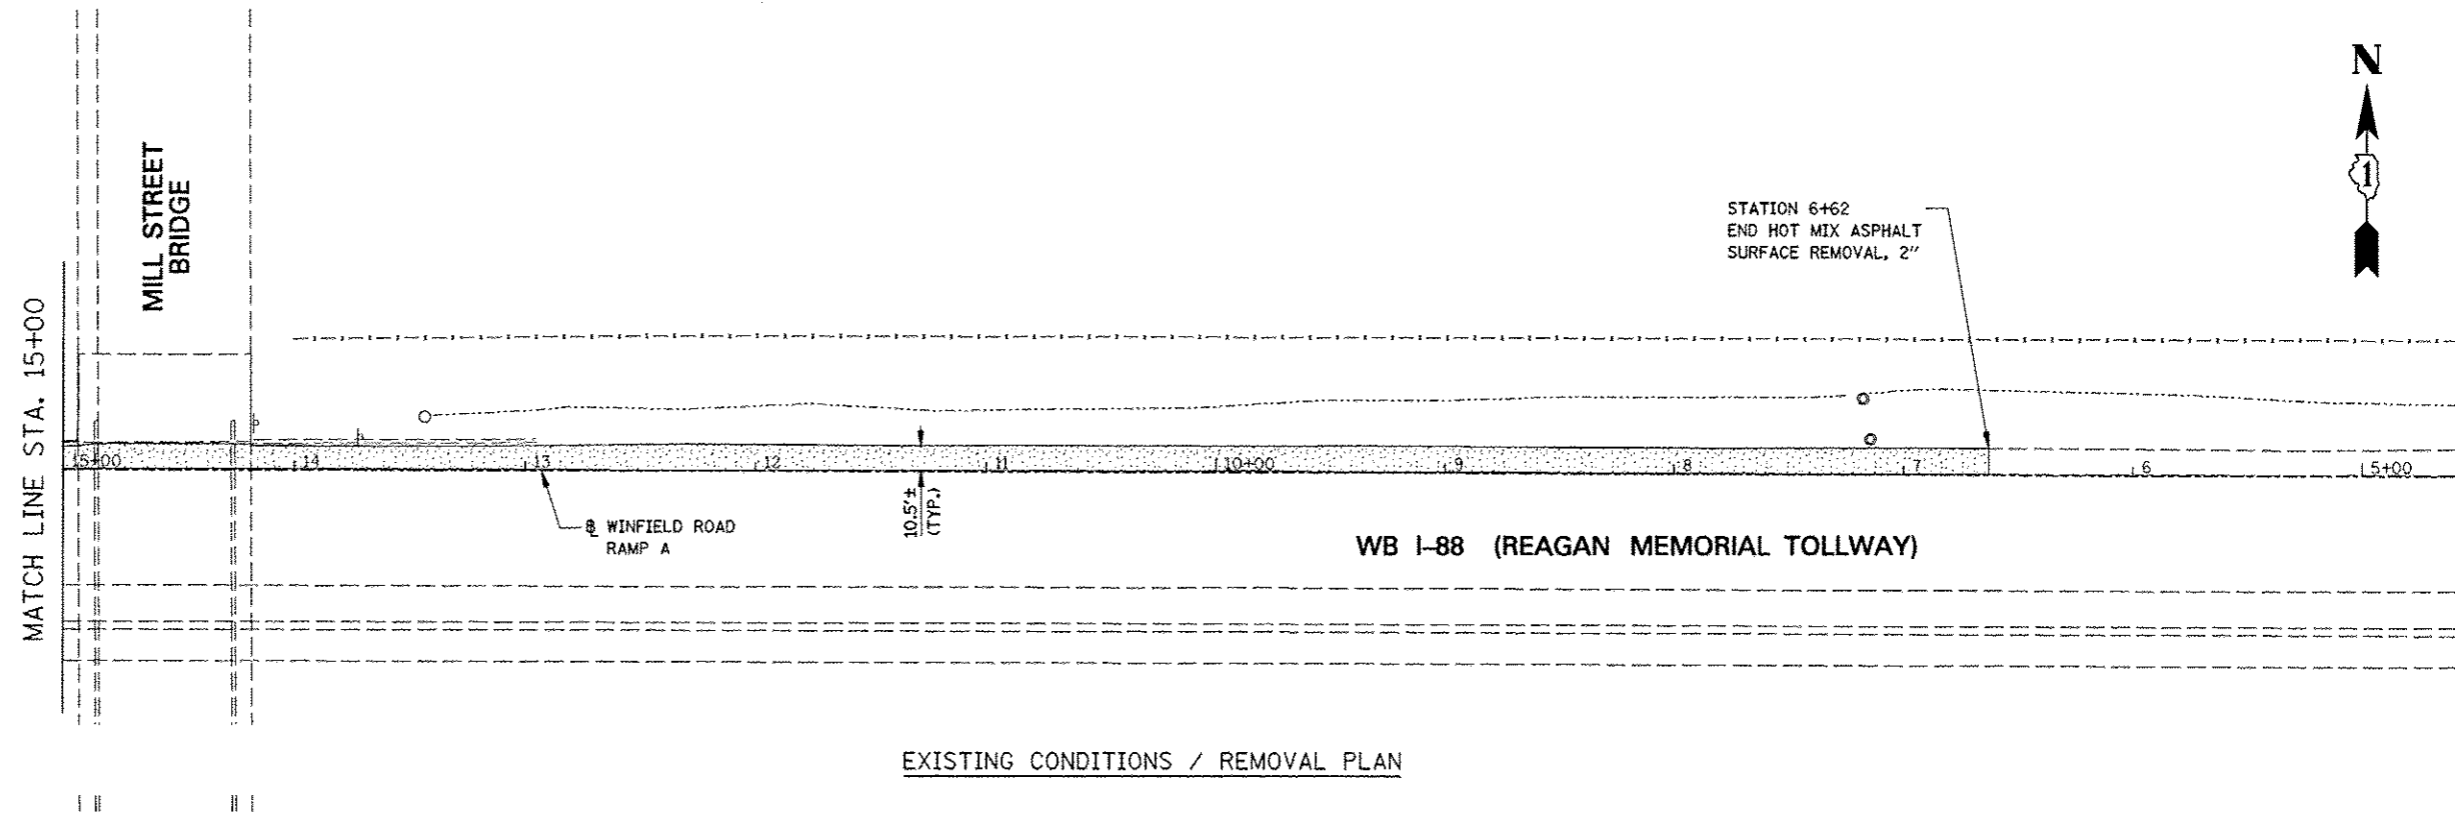LEGEND


-  HOT-MIX ASPHALT SURFACE COURSE, MIX "D", N70

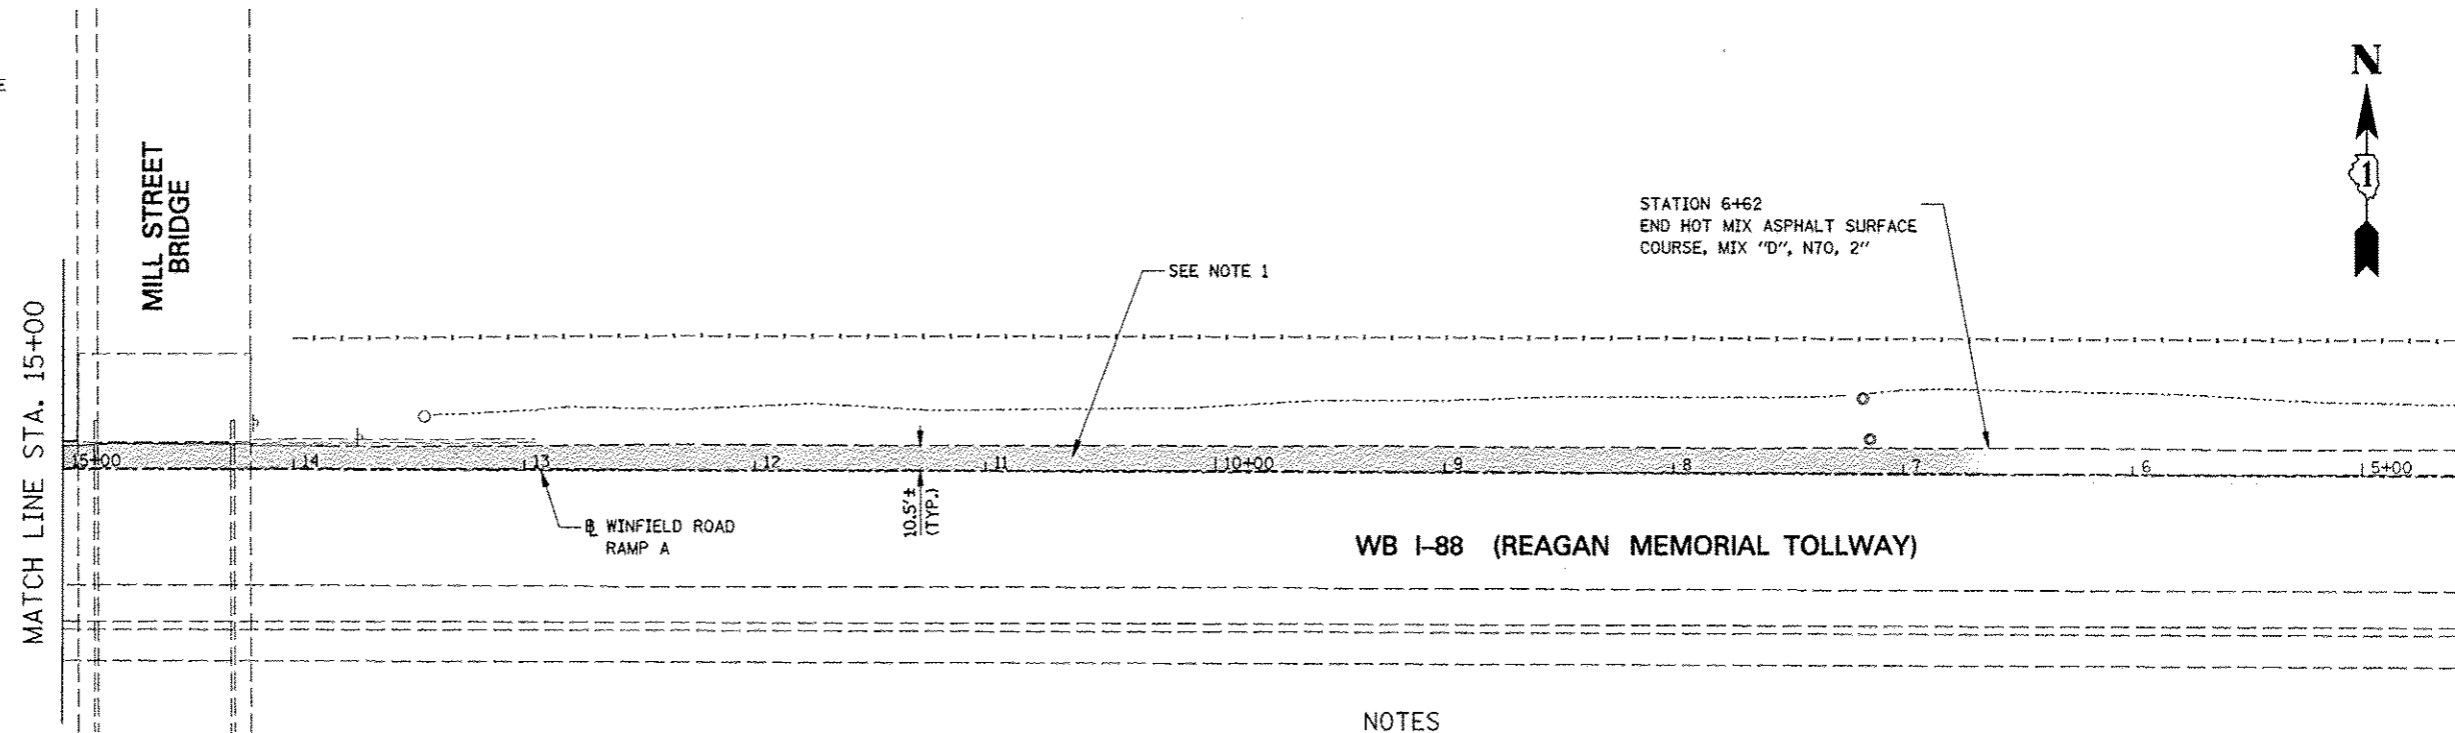

PROPOSED PLAN

NOTES

1. SHOULDER RUMBLE STRIPS, 16 INCH SHALL BE INSTALLED ALONG MAINLINE I-88 SHOULDER BETWEEN STA. 6+62 AND STA 19+00 IN ACCORDANCE WITH TOLLWAY STANDARD D6 AFTER TRAFFIC IS RETURNED TO THE EXISTING TRAFFIC PATTERN AT THE END OF THE CONTRACT.

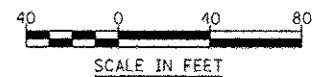

| | | | |
|-------------|----------------------|------------------------|---------------------------------|
| FILE NAME = | USER NAME = #USER# | DESIGNED <i>PJO</i> | REVISED - ADDENDUM A 12/17/2012 |
| #FILE# | | DRAWN <i>KE'S</i> | REVISED - |
| | PLOT SCALE = #SCALE# | CHECKED <i>JCM</i> | REVISED - |
| | PLOT DATE = #DATE# | DATE <i>12/17/2012</i> | REVISED - |

**STATE OF ILLINOIS
DEPARTMENT OF TRANSPORTATION**

**REMOVAL AND PROPOSED PLAN
WINFIELD ROAD RAMP A**

SCALE: 1" = 40' SHEET NO. 4 OF 4 SHEETS STA. 15+00 TO STA. 5+00

| F.A.P. RTE. | SECTION | COUNTY | TOTAL SHEETS | SHEET NO. |
|--------------------|-------------------|--------|---------------------------|-----------|
| 338 | (112 & 113) WRS-5 | DUPAGE | 263 | 262D |
| CONTRACT NO. 60131 | | | ILLINOIS FED. AID PROJECT | |