
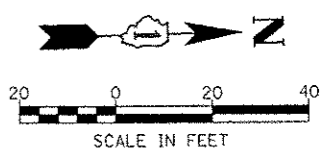


MATCH LINE SEE RAMP D  
PAVEMENT JOINTING SHEET

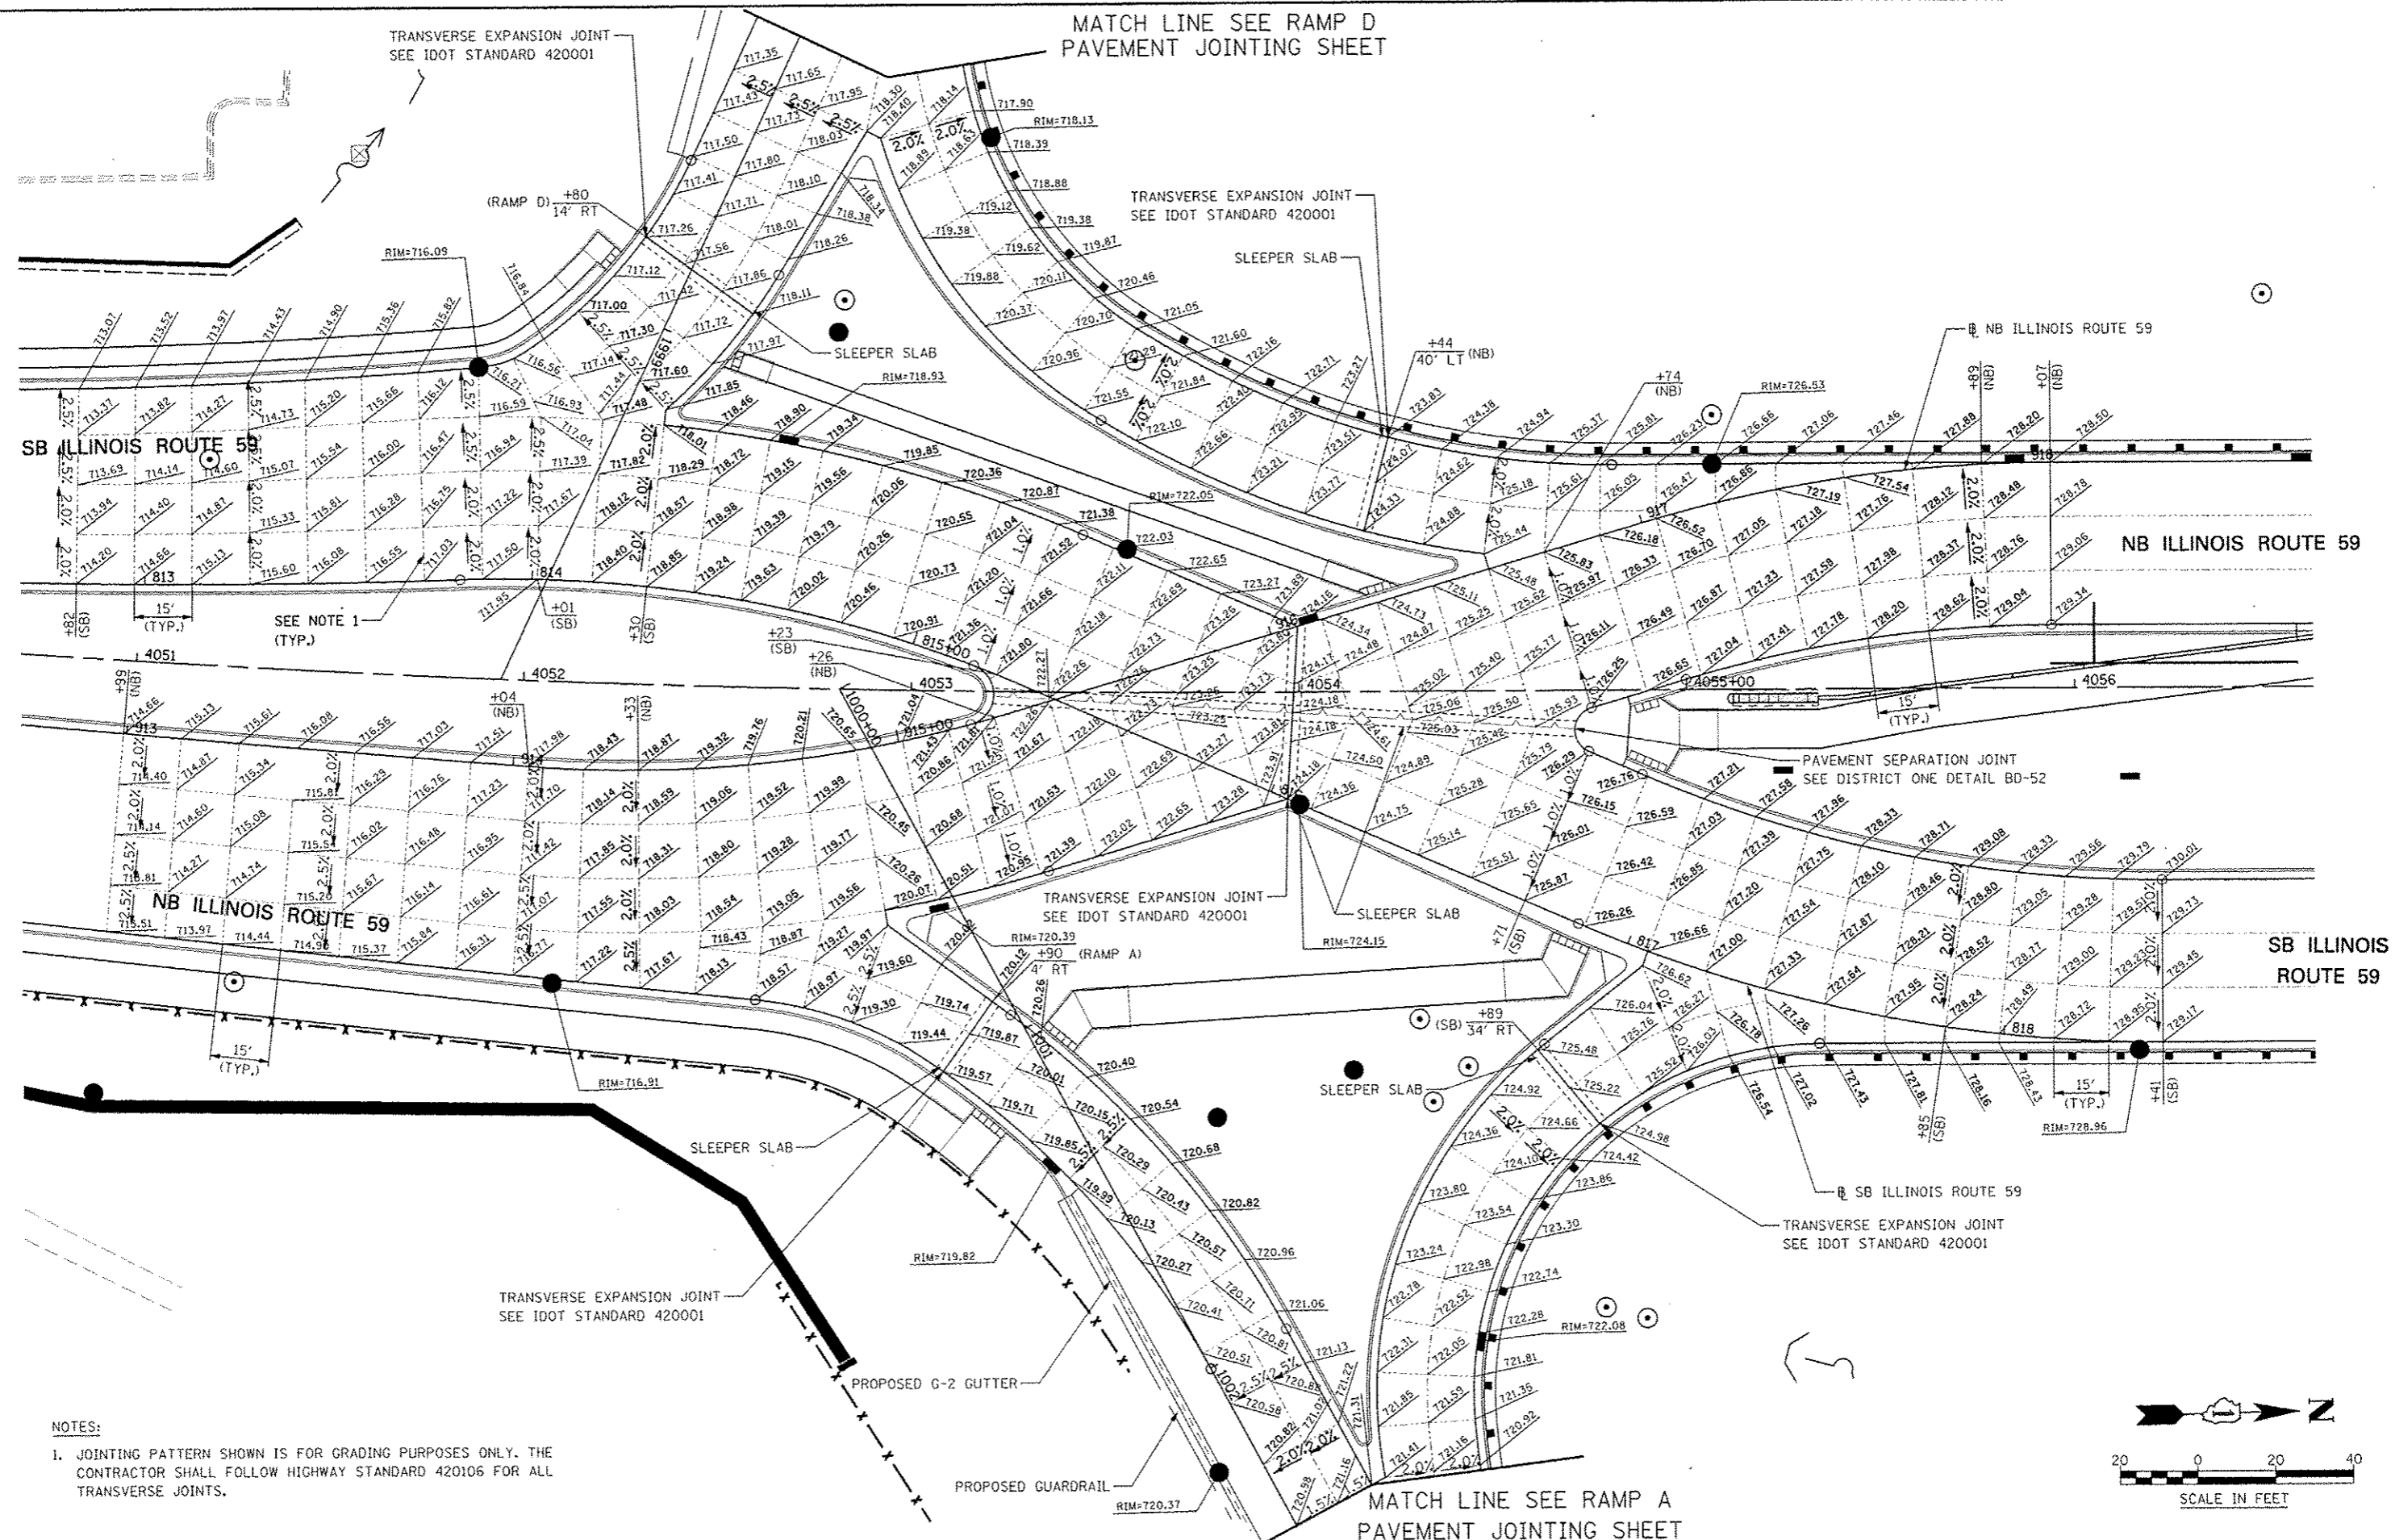

NOTES:

1. JOINTING PATTERN SHOWN IS FOR GRADING PURPOSES ONLY. THE CONTRACTOR SHALL FOLLOW HIGHWAY STANDARD 420106 FOR ALL TRANSVERSE JOINTS.

STATE OF ILLINOIS  
DEPARTMENT OF TRANSPORTATION

PAVEMENT JOINTING AND ELEVATION PLAN - ILLINOIS ROUTE 59

SCALE: AS SHOWN SHEET NO. 1 OF 13 SHEETS STA. 4050+83 TO STA. 4056+22

F.A.P. RTE.	SECTION	COUNTY	TOTAL SHEETS	SHEET NO.
338	(112 & 113) WRS-5	DUPAGE	963	299
CONTRACT NO. 60131				
ILLINOIS FED. AID PROJECT				

FILE NAME	USER NAME	DESIGNED	REVISED
FILE1	MSUR	PJO	-
		DRAWN	REVISED
		KES	-
		CHECKED	REVISED
		JCM	-
		DATE	REVISED
		10/15/2012	-