



MATCH LINE SEE RAMP C
PAVEMENT JOINTING SHEET

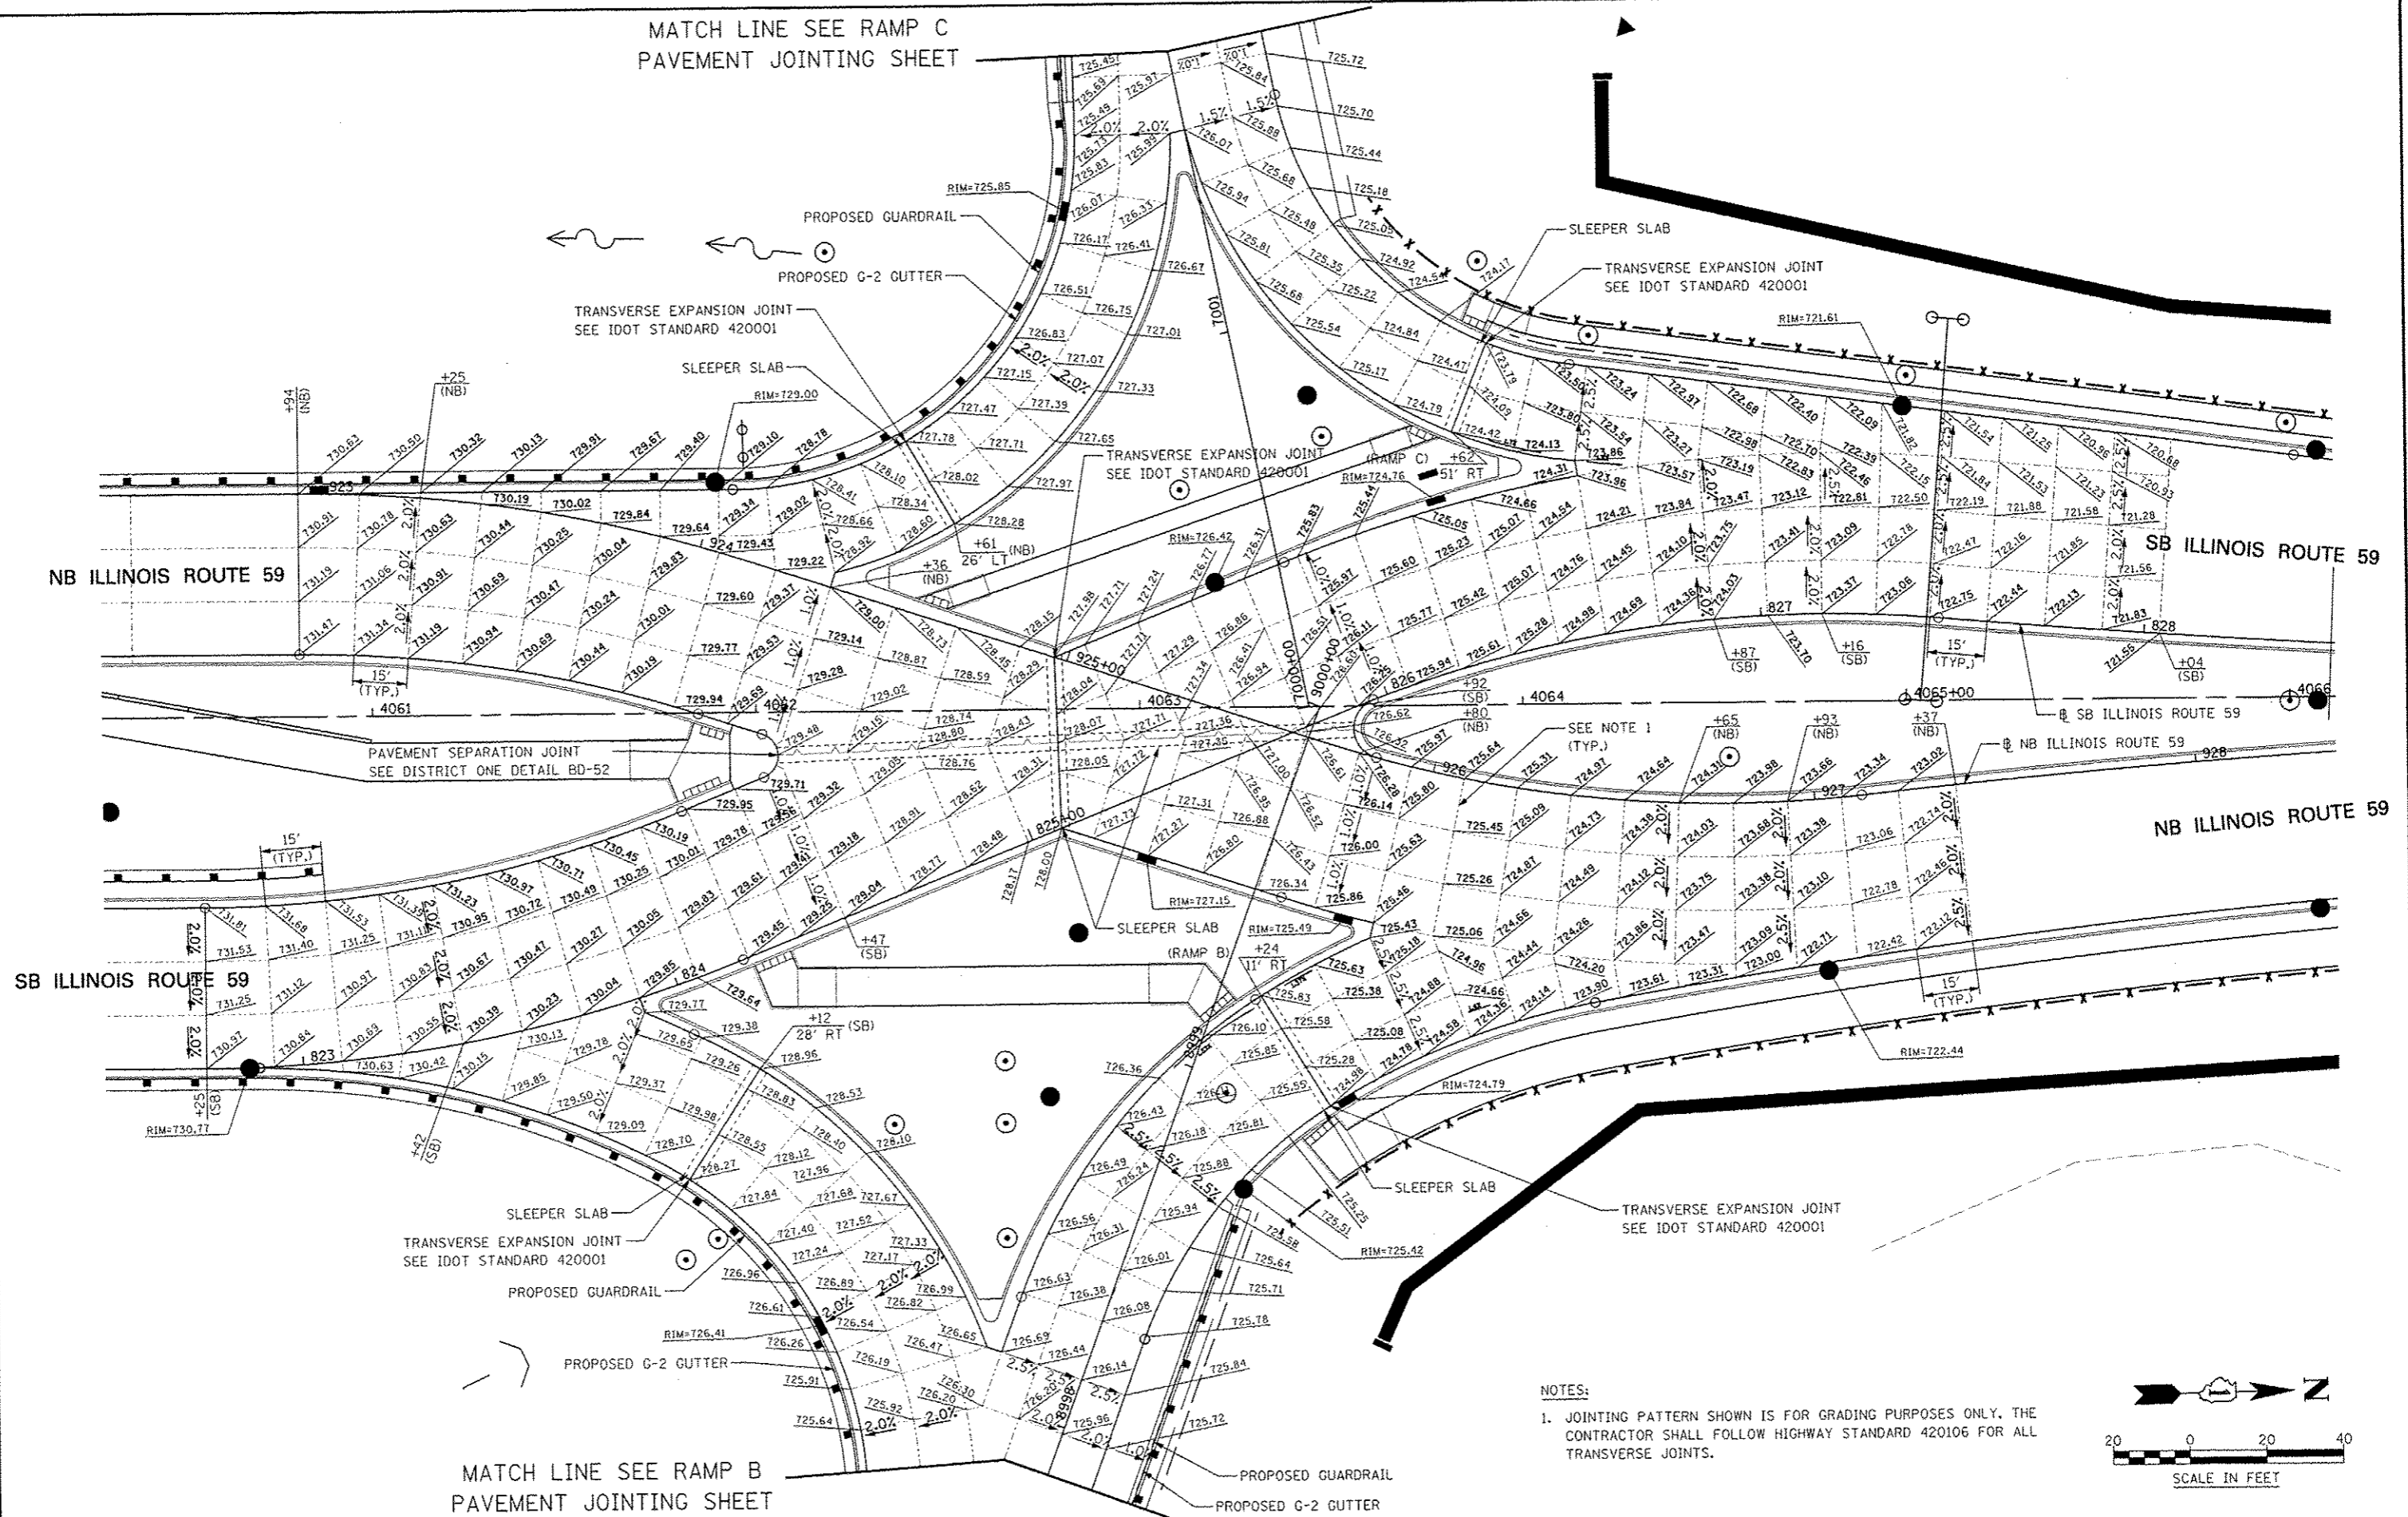

MATCH LINE SEE RAMP B
PAVEMENT JOINTING SHEET

NOTES:

1. JOINTING PATTERN SHOWN IS FOR GRADING PURPOSES ONLY. THE CONTRACTOR SHALL FOLLOW HIGHWAY STANDARD 420106 FOR ALL TRANSVERSE JOINTS.

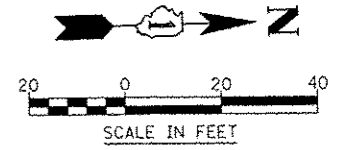

FILE NAME: #PROJECT#	USER NAME: <i>ANIGERS</i>	DESIGNED: <i>PJO</i>	REVISED:	STATE OF ILLINOIS DEPARTMENT OF TRANSPORTATION	PAVEMENT JOINTING AND ELEVATION PLAN - ILLINOIS ROUTE 59	F.A.P. RTE.: 338	SECTION: (112 & 113) WRS-5	COUNTY: DUPAGE	TOTAL SHEETS: 963	SHEET NO.: 300
	PLOT SCALE: <i>AS SHOWN</i>	CHECKED: <i>JCM</i>	DATE: <i>10/15/2012</i>			SCALE: AS SHOWN	SHEET NO. 2 OF 13 SHEETS	STA. 4060+54 TO STA. 4065+66	CONTRACT NO. 60131	