


MATCH LINE STA. 1037+50

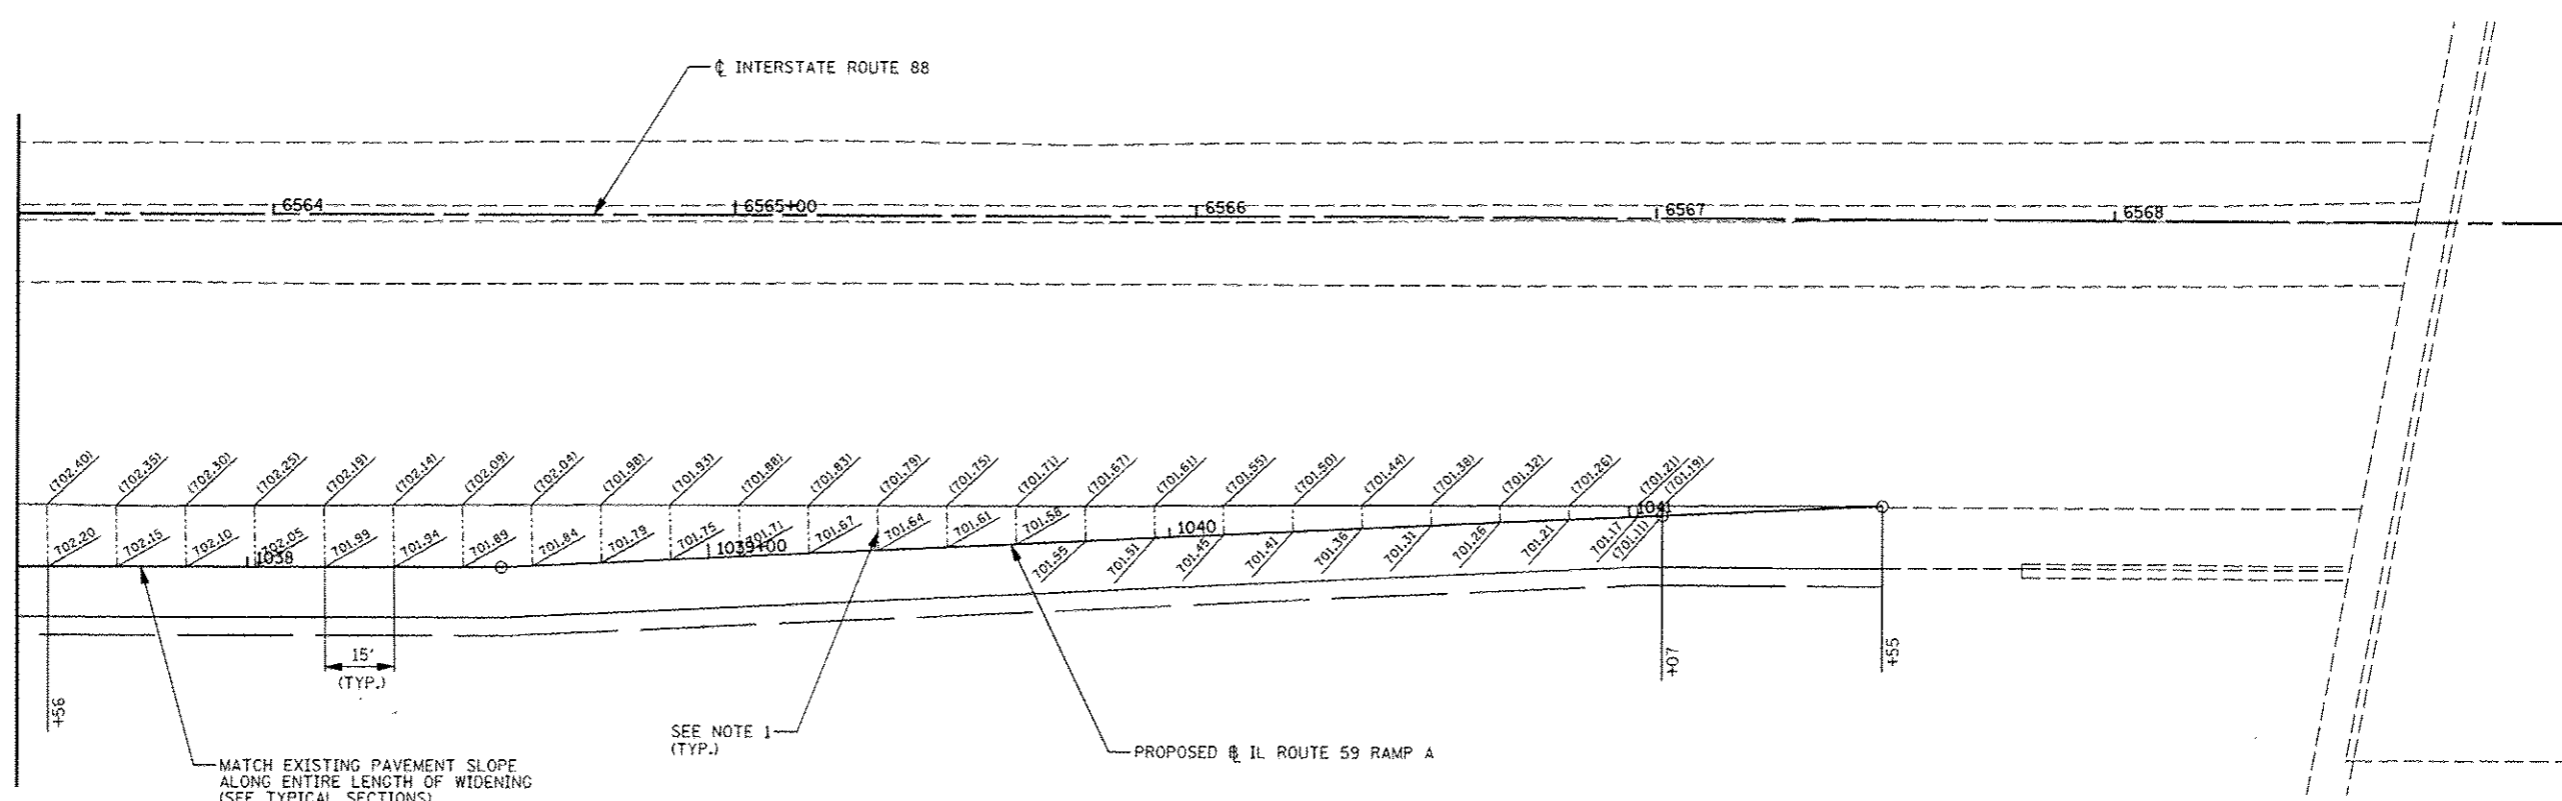


NOTES:

1. JOINTING PATTERN SHOWN IS FOR GRADING PURPOSES ONLY. THE CONTRACTOR SHALL FOLLOW TOLLWAY STANDARD A5-01 FOR ALL TRANSVERSE JOINTS.

LEGEND:

(XXX.XX) EXISTING ELEVATION
 XXX.XX PROPOSED ELEVATION

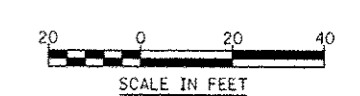

FILE NAME : #FILE#	USER NAME = #USER#	DESIGNED <i>PJO</i>	REVISED -	STATE OF ILLINOIS DEPARTMENT OF TRANSPORTATION	PAVEMENT JOINTING AND ELEVATION PLAN - RAMP A		F.A.P. RTE.	SECTION	COUNTY	TOTAL SHEETS	SHEET NO.
	PLT SCALE = #SCALE#	CHECKED <i>JCM</i>	REVISED -				338	(112 & 113) WRS-5	DUPAGE	963	304
PLT DATE = #DATE#	DATE <i>10/15/2012</i>	REVISED -	SCALE: AS SHOWN		SHEET NO. 6 OF 13 SHEETS	STA. 1037+50	TO STA. 1042+00	CONTRACT NO. 60131		ILLINOIS FED. AID PROJECT	