


PLAN  
 DATE  
 BY  
 CHECKED  
 DATE  
 NO. OF WAY CHECKED  
 NO.  
 FILE NAME

PROFILE  
 DATE  
 BY  
 CHECKED  
 DATE  
 NO. OF WAY CHECKED  
 NO.  
 FILE NAME

WORK LIMIT  
 CONTRACT 60R31  
 STA. 4045+00 (IL59)

BEGIN WORK  
 CONTRACT 60I31  
 STA. 4045+00 (IL59)/  
 STA. 906+99 (IL59 NB) -  
 STA. 807+01 (IL 59 SB)

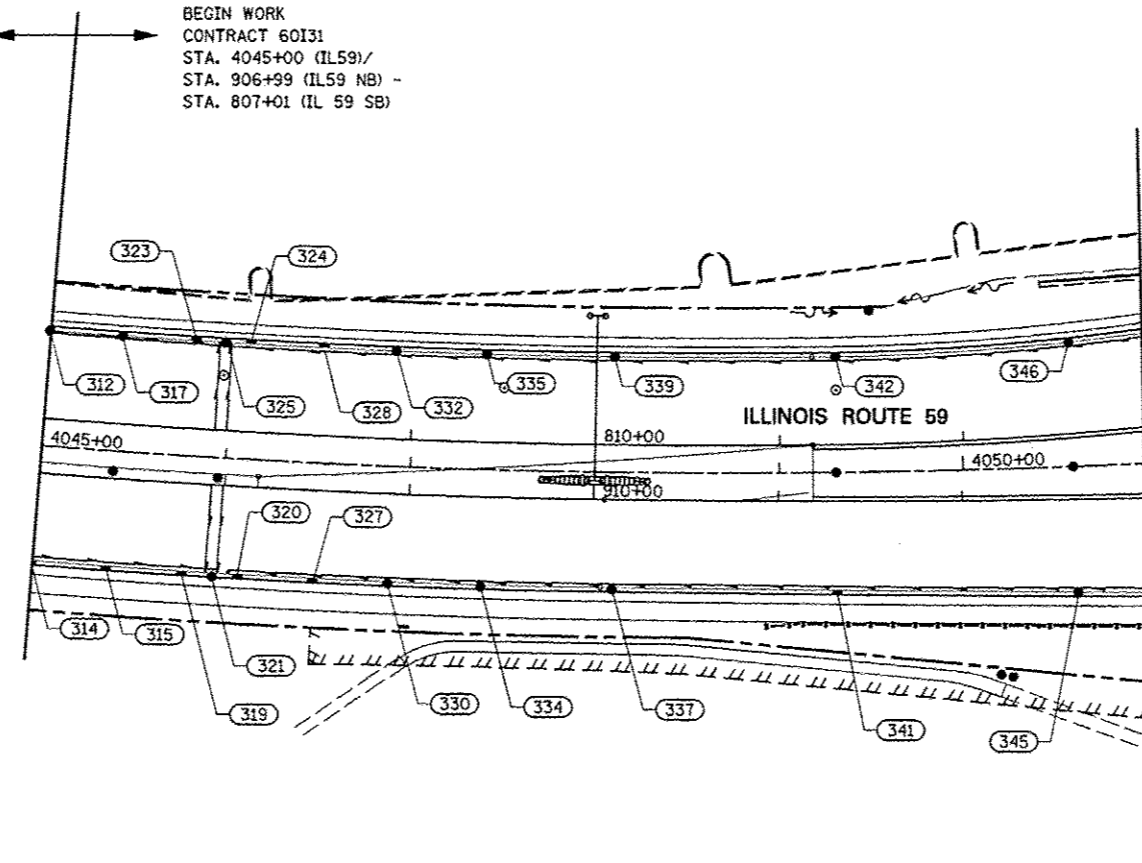


MATCH LINE  
 STA. 913+00 (NB) - STA. 812+98.60 (SB)  
 SEE DRAWING DU-02

NOTES:

- SEE DRAWING DN-01 FOR DRAINAGE LEGEND.
- SEE DRAWINGS DU-1 AND DP-5 FOR PROPOSED STORM SEWER.

STRUCTURE NUMBER	FROM		TO		LENGTH IN FEET	DIAMETER IN INCHES		
	STATION	OFFSET	STRUCTURE NUMBER	STATION			OFFSET	
314	807+01.00	78.00 RT	315	807+40.85	78.00 RT	38	4	
315	807+40.85	78.00 RT	319	807+80.72	78.00 RT	38	4	
319	807+80.72	78.00 RT	321	807+96.96	78.00 RT	13	4	
345	812+55.72	86.46 RT	341	811+30.00	79.40 RT	123	4	
341	811+30.00	79.40 RT	337	810+09.97	78.00 RT	118	4	
337	810+09.97	78.00 RT	334	809+40.20	78.00 RT	68	4	
334	809+40.20	78.00 RT	330	808+90.36	78.00 RT	48	4	
330	808+90.36	78.00 RT	327	808+50.50	78.00 RT	37	4	
327	808+50.50	78.00 RT	320	808+10.63	78.00 RT	37	4	
320	808+10.63	78.00 RT	321	807+96.96	78.00 RT	11	4	
312	807+01.00	48.00 LT	317	807+40.85	48.00 LT	36	4	
317	807+40.85	48.00 LT	323	807+80.72	48.00 LT	37	4	
323	807+80.72	48.00 LT	325	807+96.96	48.00 LT	13	4	
346	812+61.30	49.89 LT	342	811+31.06	48.02 LT	126	4	
342	811+31.06	48.02 LT	339	810+09.97	48.00 LT	117	4	
339	810+09.97	48.00 LT	335	809+40.20	48.00 LT	66	4	
335	809+40.20	48.00 LT	332	808+90.36	48.00 LT	46	4	
332	808+90.36	48.00 LT	328	808+50.50	48.00 LT	36	4	
328	808+50.50	48.00 LT	324	808+10.62	48.00 LT	37	4	
324	808+10.62	48.00 LT	325	807+96.96	48.00 LT	11	4	
					SUBTOTAL	1054 FT		

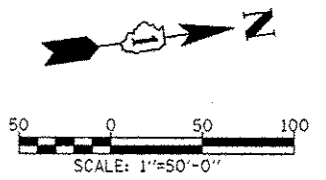

FILE NAME	USER NAME	DESIGNED	REVISIONS	<b>STATE OF ILLINOIS DEPARTMENT OF TRANSPORTATION</b>	<b>PIPE UNDERDRAINS AND UNDERCUT PLAN - ILLINOIS ROUTE 59</b>	F.A.P. RTE.	SECTION	COUNTY	TOTAL SHEETS	SHEET NO.	
#FILE#	DRAWN	CHECKED	DATE			338	(112 & 113) WRS-5	DUPAGE	963	350	
PLOT SCALE	SCALE	DATE	10/15/2012			<b>DU-01</b>		<b>CONTRACT NO. 60I31</b>			
PLOT DATE	DATE	DATE	10/15/2012			SCALE: 1"=50'		SHEET NO. 1 OF 11 SHEETS		STA. 906+99 TO STA. 913+00	