


PLAN
 DATE
 BY
 CHECKED
 ALIGNED
 DESIGNED
 REVISIONS
 DATE
 BY
 NO.
 NO.

PROFILE
 DATE
 BY
 CHECKED
 ALIGNED
 DESIGNED
 REVISIONS
 DATE
 BY
 NO.
 NO.

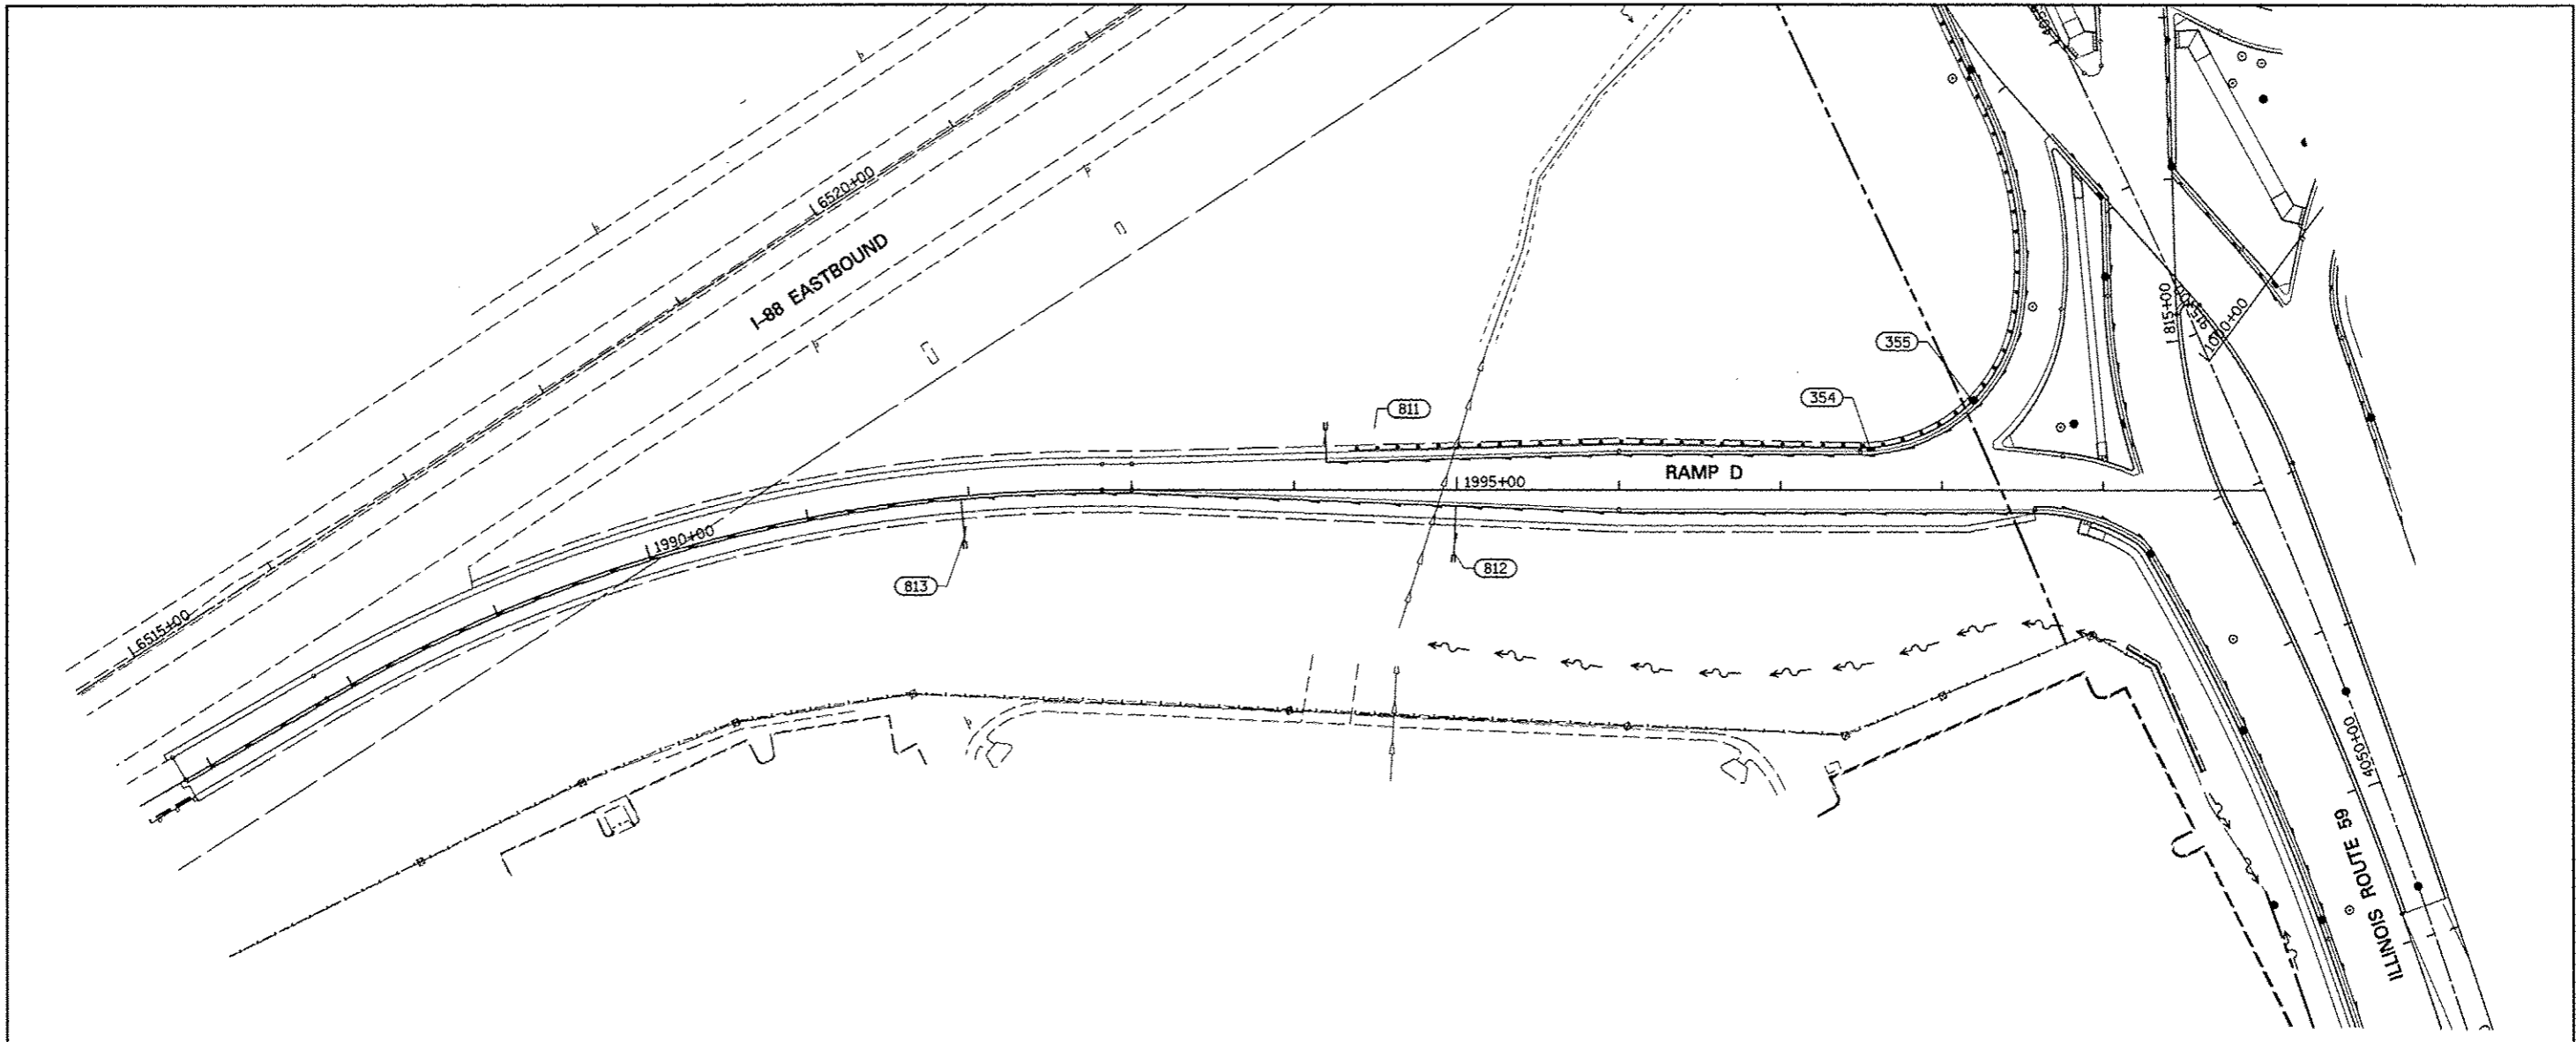


STRUCTURE NUMBER	FROM		TO		LENGTH IN FEET	DIAMETER IN INCHES
	STATION	OFFSET	STRUCTURE NUMBER	STATION		
START	1986+82.21	0.42 RT	813	1991+94.98	28.00 RT	538
START	1998+57.46	12.42 RT	812	1995+00.00	39.95 RT	368
812	1995+00.00	39.95 RT	813	1991+94.98	28.00 RT	330
355	814+84.28	129.93 LT	354	814+71.98	199.47 LT	72
354	814+71.98	199.47 LT	811	1994+20.00	37.20 LT	350
					SUBTOTAL	1678 FT

TOTAL	4 INCH	6 INCH
	6051 FT	8706 FT

NOTES:

- 1) SEE DRAWING DN-01 FOR DRAINAGE LEGEND.
- 2) SEE DRAWING DP-9 FOR PROPOSED STORM SEWER.

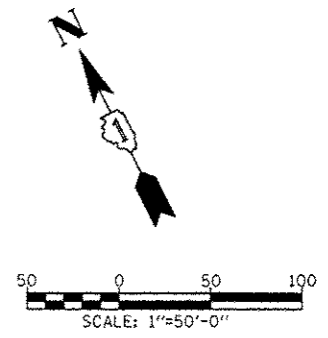

FILE NAME	USER NAME	DESIGNED	REVISED	STATE OF ILLINOIS DEPARTMENT OF TRANSPORTATION	PIPE UNDERDRAINS AND UNDERCUT PLAN - RAMP D	F.A.P. RTE.	SECTION	COUNTY	TOTAL SHEETS	SHEET NO.	
#FILE#	#USER#	DRAWN	REVISED			338	(112 & 113) WRS-5	DUPAGE	963	360	
PLOT SCALE	#SCALE#	CHECKED	REVISED			DU-11		CONTRACT NO. 60131			
PLOT DATE	#DATE#	DATE	REVISED			SCALE: 1"=50'	SHEET NO. 11 OF 11 SHEETS	STA. BEGIN TO STA. 2000+00	FED. ROAD DIST. NO. ILLINOIS FED. AID PROJECT		