
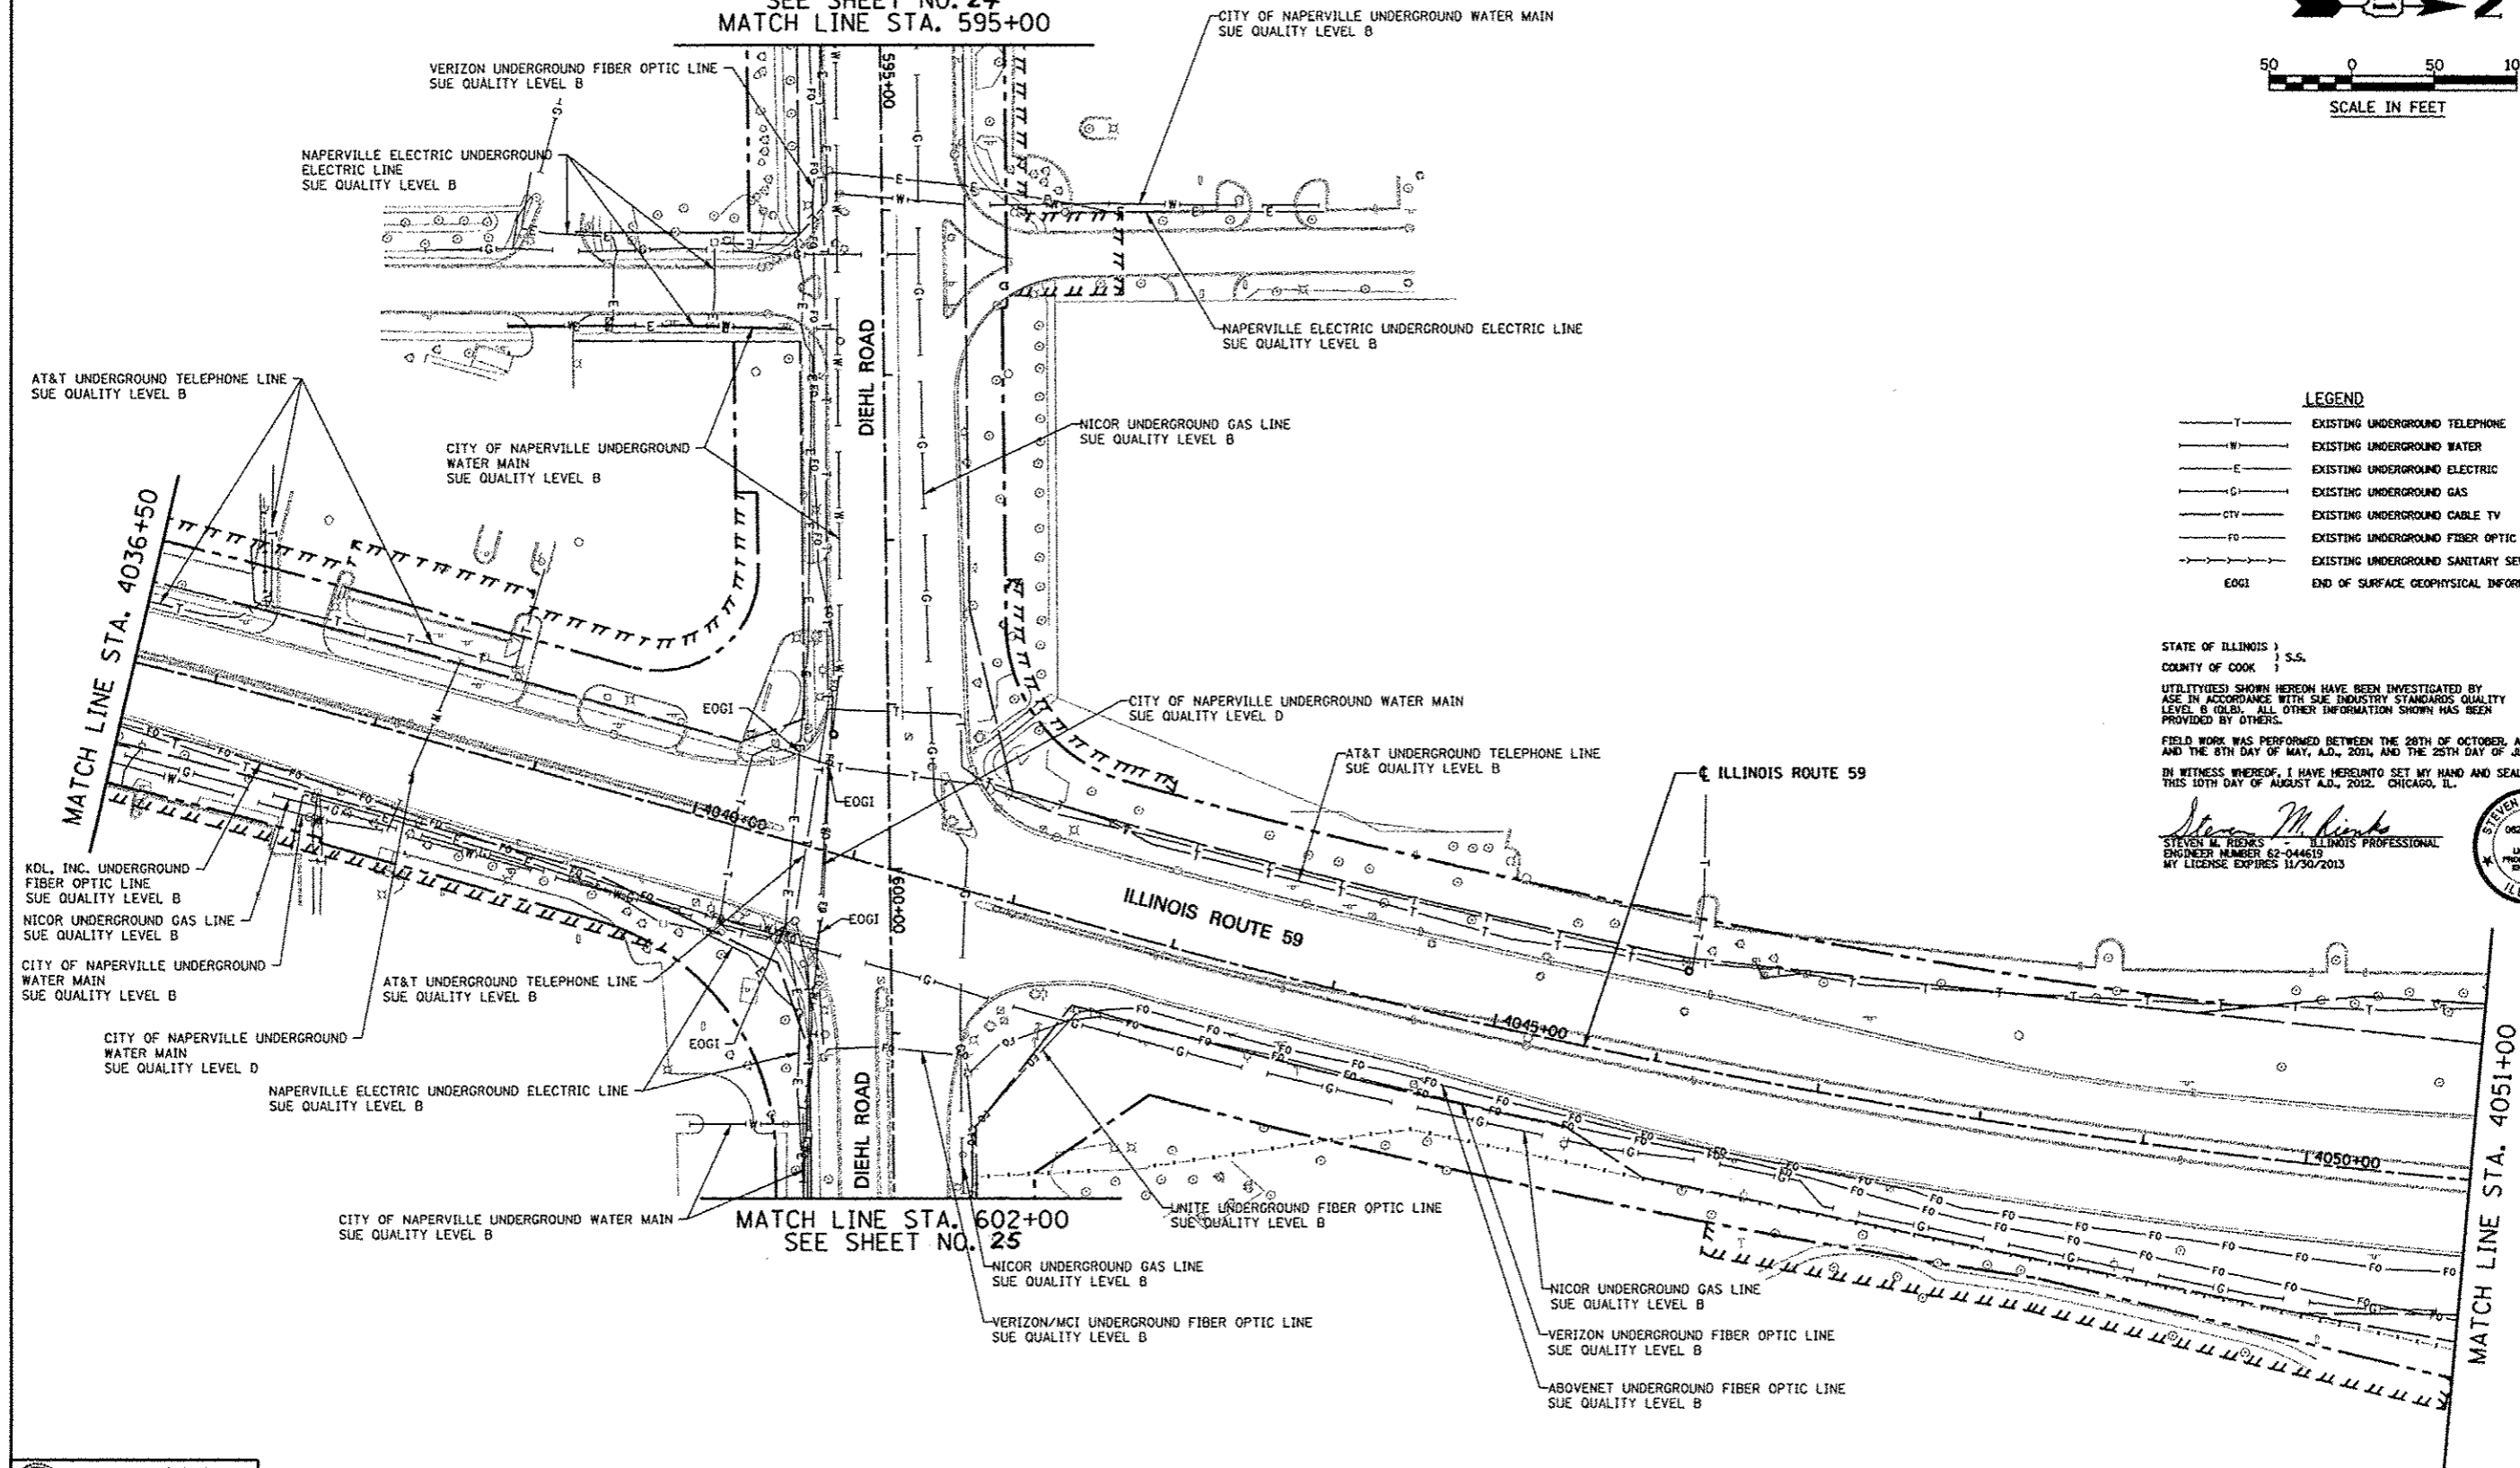


SEE SHEET NO. 24
MATCH LINE STA. 595+00

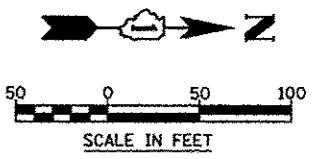

LEGEND

- T — EXISTING UNDERGROUND TELEPHONE
- W — EXISTING UNDERGROUND WATER
- E — EXISTING UNDERGROUND ELECTRIC
- G — EXISTING UNDERGROUND GAS
- CTV — EXISTING UNDERGROUND CABLE TV
- FO — EXISTING UNDERGROUND FIBER OPTIC
- S — EXISTING UNDERGROUND SANITARY SEWER
- EOGI END OF SURFACE GEOPHYSICAL INFORMATION

STATE OF ILLINOIS)
COUNTY OF COOK) S.S.

UTILITIES SHOWN HEREON HAVE BEEN INVESTIGATED BY AGE IN ACCORDANCE WITH SUE INDUSTRY STANDARDS QUALITY LEVEL B (QUB). ALL OTHER INFORMATION SHOWN HAS BEEN PROVIDED BY OTHERS.

FIELD WORK WAS PERFORMED BETWEEN THE 28TH OF OCTOBER, A.D., 2010 AND THE 8TH DAY OF MAY, A.D., 2011, AND THE 25TH DAY OF JULY, A.D., 2012.

IN WITNESS WHEREOF, I HAVE HEREUNTO SET MY HAND AND SEAL THIS 10TH DAY OF AUGUST, A.D., 2012. CHICAGO, IL.

Steven M. Rienks
STEVEN M. RIENKS ILLINOIS PROFESSIONAL
ENGINEER NUMBER 62-044619
MY LICENSE EXPIRES 11/30/2013



AMERICAN
SURVEYING & ENGINEERING, P.C.
1875 YORK STREET
CHICAGO, ILLINOIS 60614-1515
Chicago 312-277-2000 / Fax 312-277-2002
Shore 815-386-6233 / Fax 815-386-6277
Naperville 630-897-8005 / Fax 630-897-8021
Mobile Professional Design Firm No. 194-003192

USER NAME * #USER#	DESIGNED T.SANDERSON	REVISED -
6799-uh-t-SUE-12.dgn	DRAWN B.TRAVER	REVISED -
PLDT SCALE = 50.00 1" = 100'	CHECKED S.RIENKS	REVISED -
PLDT DATE = 8/18/2012	DATE 5/13/2011	REVISED -

**STATE OF ILLINOIS
DEPARTMENT OF TRANSPORTATION**

**SUE INVESTIGATION OF UNDERGROUND UTILITIES
NEW YORK STREET TO FERRY ROAD**

SCALE: AS SHOWN SHEET NO. 12 OF 27 SHEETS STA. 4036+50 TO STA. 4051+00

F.A.P. RTE.	SECTION	COUNTY	TOTAL SHEETS	SHEET NO.
338/IL 59	(112 & 113) WRS-F	DUPAGE	963	364
				CONTRACT NO. 60131
ILLINOIS FED. AID PROJECT				