

FOR CONTINUATION SEE ILLINOIS ROUTE 59 SHEETS


MATCH LINE STA. 7004+50
RAMP C



W4-1-48
MOUNT ON
WOOD SIGN SUPPORT

MATCH LINE STA. 6510+00

MATCH LINE STA. 6531+00

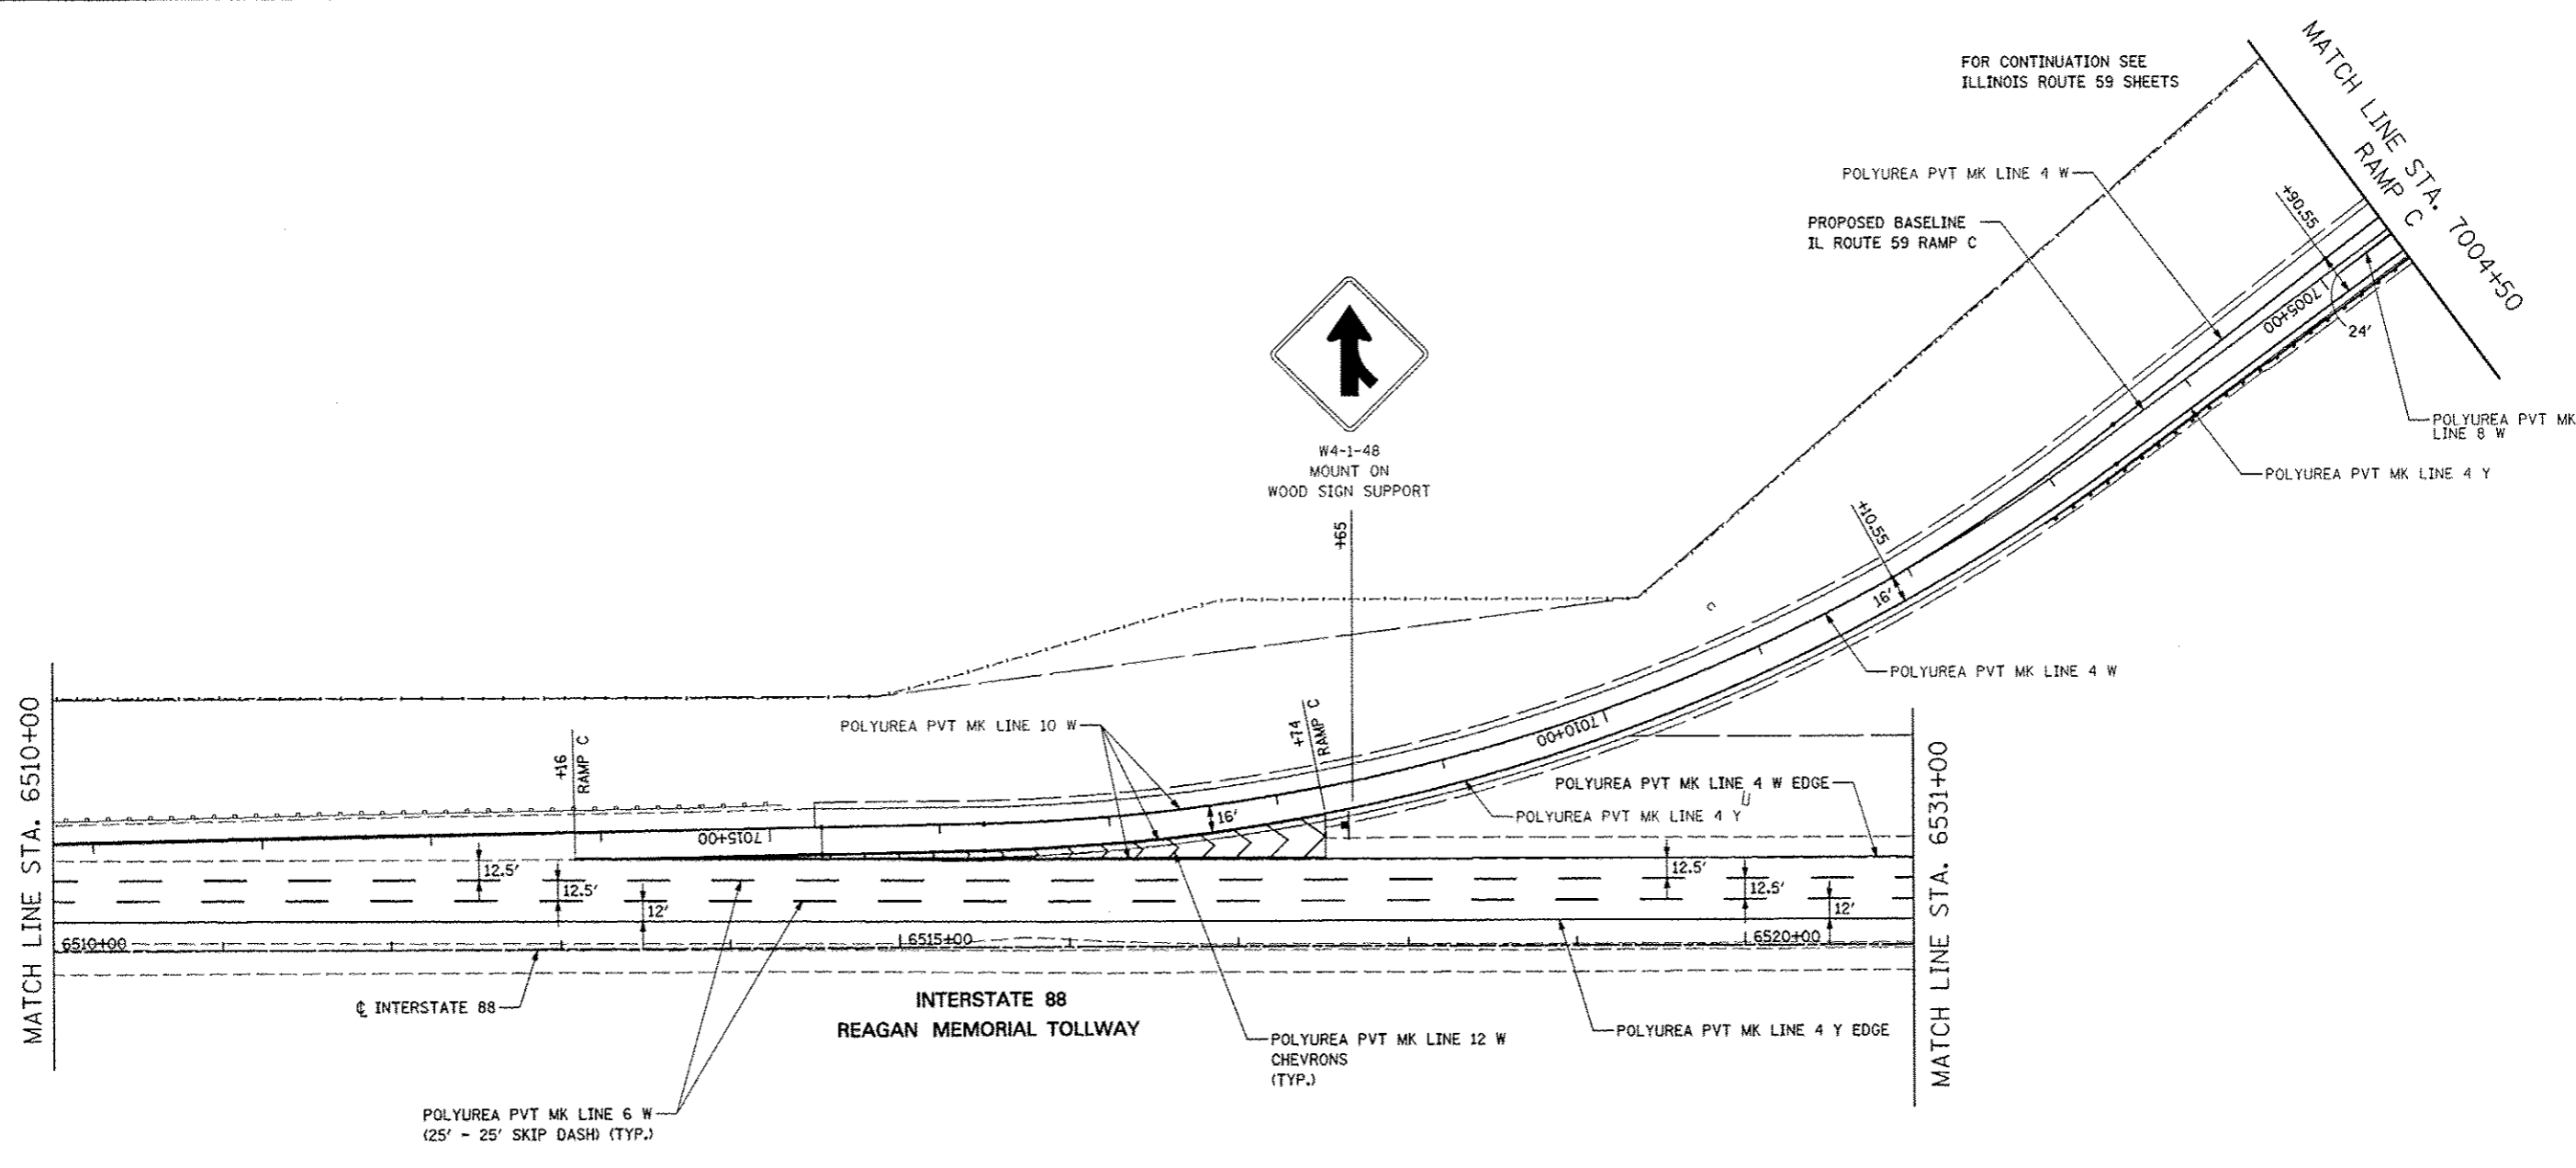


INTERSTATE 88

INTERSTATE 88
REAGAN MEMORIAL TOLLWAY

POLYUREA PVT MK LINE 6 W
(25' - 25' SKIP DASH) (TYP.)

POLYUREA PVT MK LINE 12 W
CHEVRONS
(TYP.)

POLYUREA PVT MK LINE 4 Y EDGE

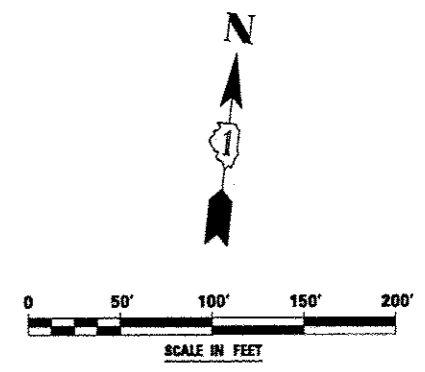

FILE NAME =	USER NAME = *USER*	DESIGNED <i>PJO</i>	REVISED -
FILE#		DRAWN <i>KES</i>	REVISED -
	PLOT SCALE = *SCALE*	CHECKED <i>JCM</i>	REVISED -
	PLOT DATE = *DATE*	DATE <i>10/15/2012</i>	REVISED -

**STATE OF ILLINOIS
DEPARTMENT OF TRANSPORTATION**

**PAVEMENT MARKING AND SIGNING
RAMP C / INTERSTATE 88**

SCALE: SHEET NO. 18 OF 18 SHEETS STA. 6510+00 TO STA. 6531+00

P.A.P. RTE.	SECTION	COUNTY	TOTAL SHEETS	SHEET NO.
338	(112 & 113) WRS-5	DUPAGE	963	396
CONTRACT NO. 60I31				
ILLINOIS FED. AID PROJECT				