


SIGN DETAIL
1:75

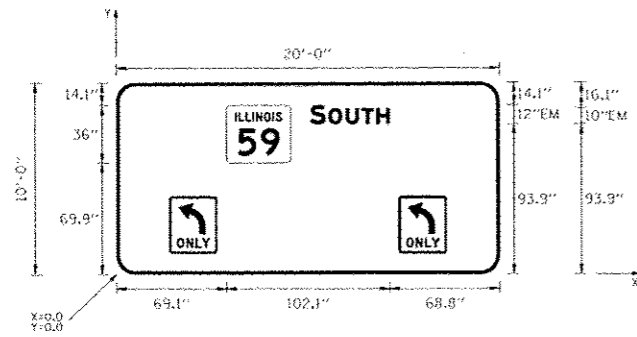

SIGN NUMBER	G-IT-01AL
WIDTH x HGHT.	20'-0" x 10'-0"
BORDER WIDTH	2"
CORNER RADIUS	12"
MOUNTING	Overhead
BACKGROUND	TYPE: ZZ SHEETING COLOR: Green
LEGEND/BORDER	TYPE: ZZ SHEETING COLOR: White/White

SYMBOL	ROT	X	Y	WID	HT
MI-1100A-2-32-15D	0	69.1	69.9	40.5	36
R3-SL	0	33	13	30	36
R3-SL	0	177	13	30	36

Panel Style: guide_exp_advance_intermediate.csl
Dimensions are in inches tenths


Letter locations are panel edge to lower left corner

LETTER POSITIONS (X)					LENGTH	SERIES/SIZE
S	O	U	T	H		EM 2000
121.6	133.2	144	153.9	163.1	49.6	12.10

FOR INFORMATION ONLY

SIGN PANEL TO BE FURNISHED BY THE ILLINOIS TOLLWAY. CONTRACTOR TO PICK UP SIGN PANELS FROM THE ILLINOIS TOLLWAY SIGN SHOP.

SIGN DETAIL
1:75

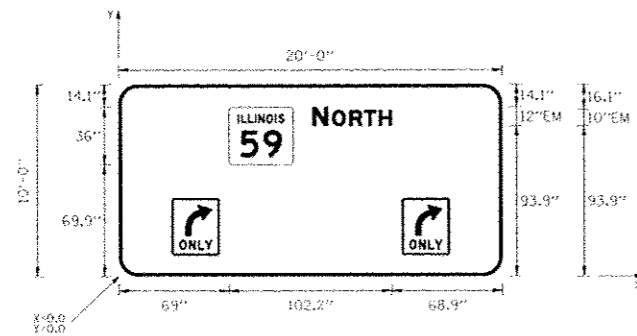

SIGN NUMBER	G-IT-01BR
WIDTH x HGHT.	20'-0" x 10'-0"
BORDER WIDTH	2"
CORNER RADIUS	12"
MOUNTING	Overhead
BACKGROUND	TYPE: ZZ SHEETING COLOR: Green
LEGEND/BORDER	TYPE: ZZ SHEETING COLOR: White/White

SYMBOL	ROT	X	Y	WID	HT
MI-1100A-2-32-15D	0	69	69.9	40.5	36
R3-SR	0	33	13	30	36
R3-SR	0	177	13	30	36


Panel Style: guide_exp_advance_intermediate.csl
Dimensions are in inches tenths

Letter locations are panel edge to lower left corner

LETTER POSITIONS (X)					LENGTH	SERIES/SIZE
N	O	R	T	H		EM 2000
121.5	133.8	144.6	153.8	163	48.6	12.10

FOR INFORMATION ONLY

SIGN PANEL TO BE FURNISHED BY THE ILLINOIS TOLLWAY. CONTRACTOR TO PICK UP SIGN PANELS FROM THE ILLINOIS TOLLWAY SIGN SHOP.

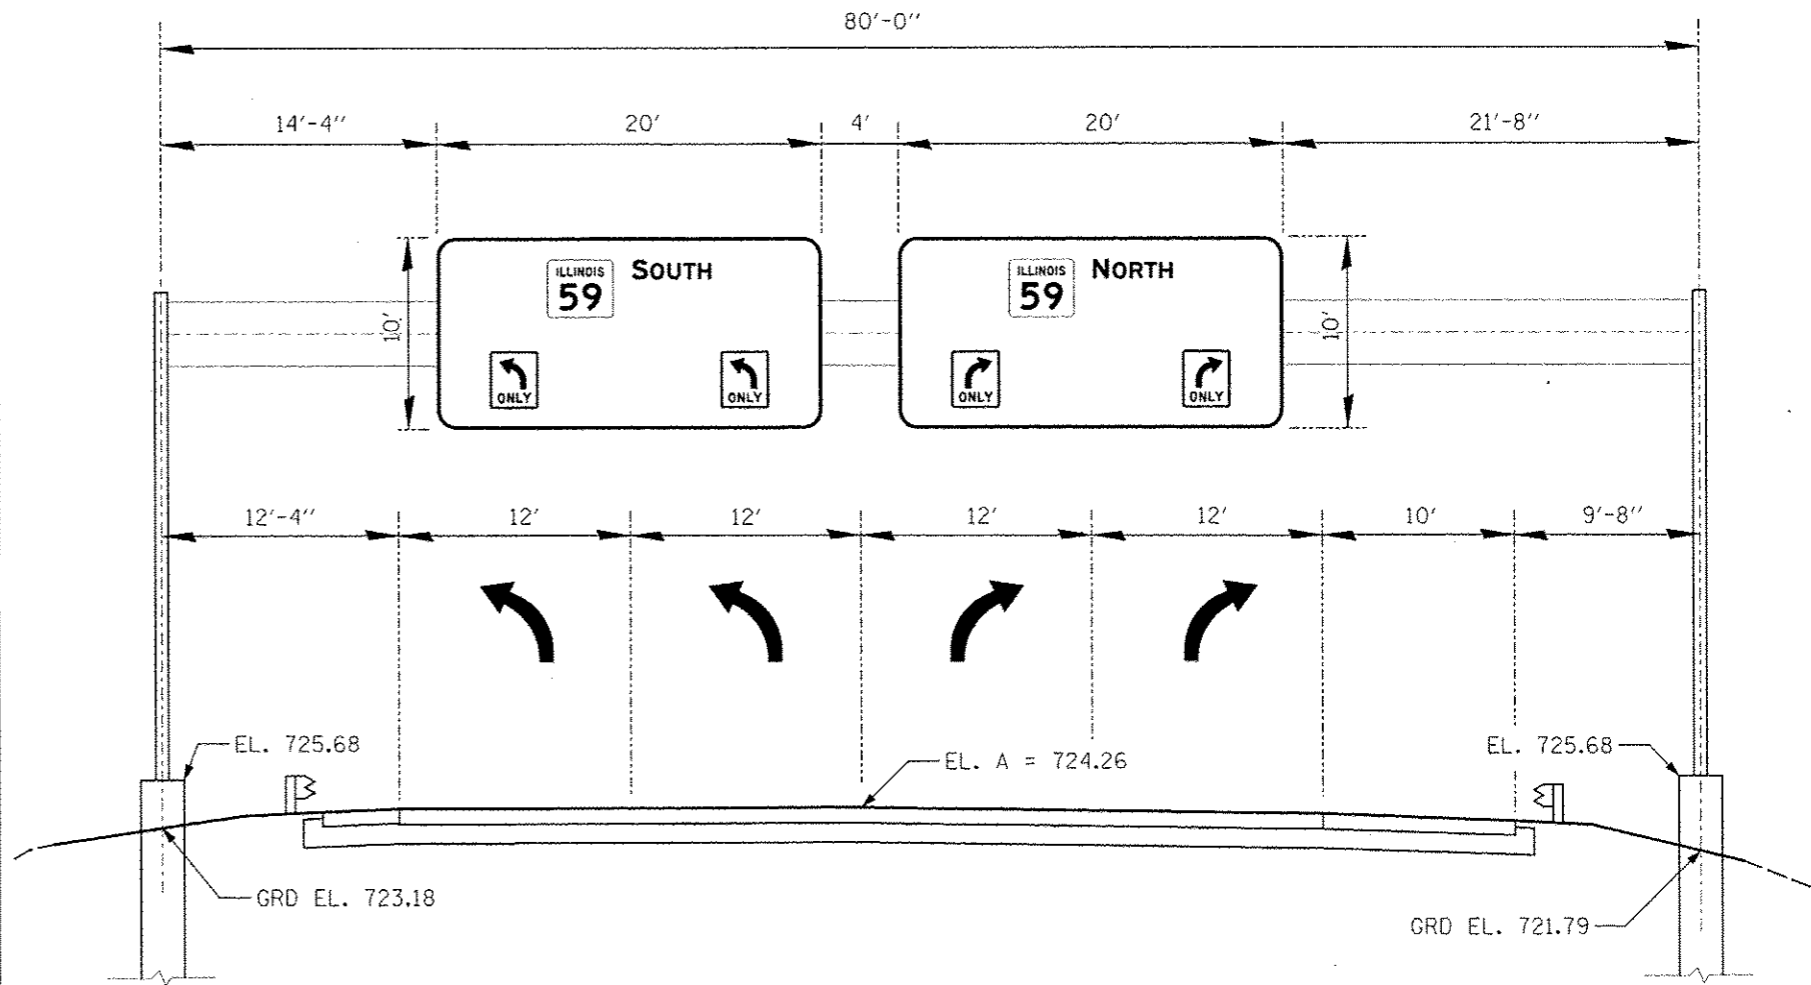

**STRUCTURE NO. TOLLWAY 01
MOUNTING DETAIL
PROPOSED OVERHEAD SIGN STRUCTURE - SPAN
RAMP B, STA 8997 + 12**