

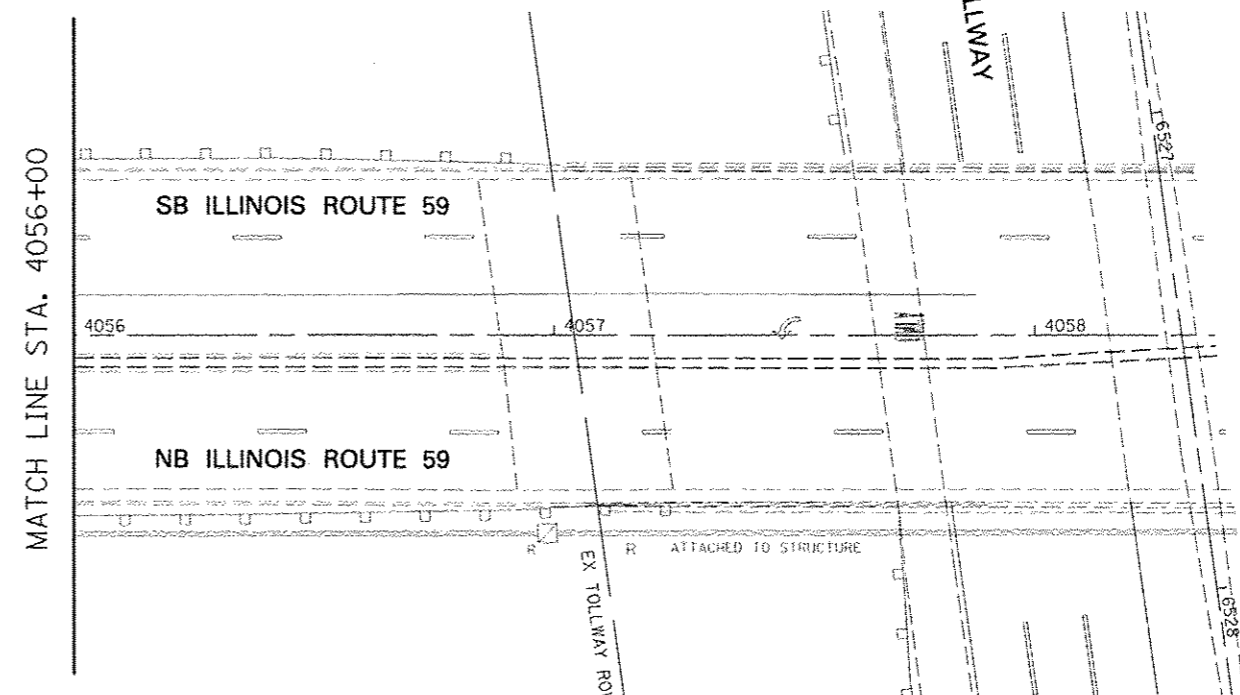


RESTORATION OF WORK AREA. RESTORATION OF THE TRAFFIC SIGNAL WORK AREA SHALL BE INCIDENTAL TO THE RELATED PAY ITEM SUCH AS FOUNDATION, CONDUIT, HANDHOLE, TRENCH AND BACKFILL, ETC., AND NO EXTRA COMPENSATION SHALL BE ALLOWED. ALL ROADWAY SURFACES SUCH AS SHOULDERS, MEDIANS, SIDEWALKS, PAVEMENT, ETC. SHALL BE REPLACED IN KIND. ALL DAMAGE TO MOWED LAWNS SHALL BE REPLACED WITH AN APPROVED SOD, AND ALL DAMAGE TO UNMOWED FIELDS SHALL BE SEEDING IN ACCORDANCE WITH STANDARD SPECIFICATIONS 252 AND 250 RESPECTIVELY.

THE TRAFFIC SIGNAL CONTROLLER EQUIPMENT SHALL BE "ECONOLITE" TO MATCH THE EXISTING ADJACENT SYSTEM.

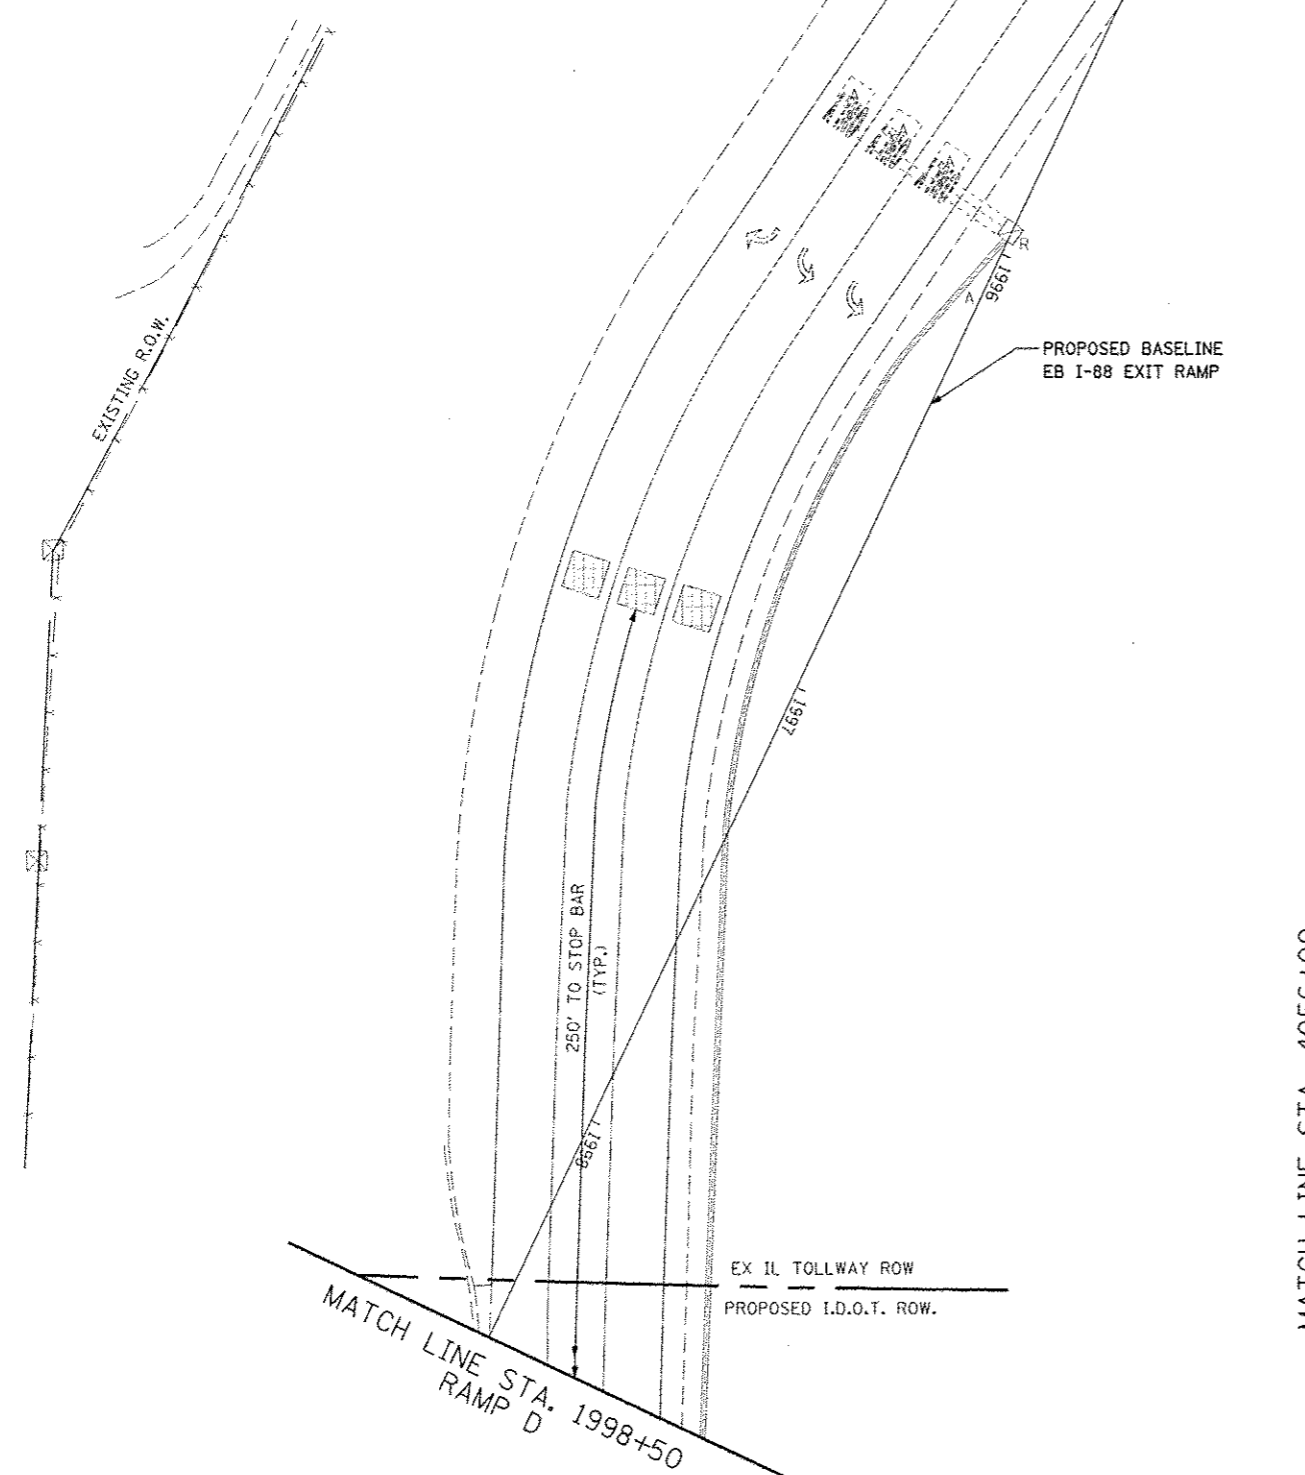

REAGAN INTERSTATE 88 MEMORIAL TOLLWAY

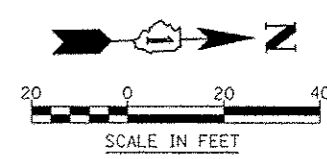

FILE NAME REF:ELS	USER NAME - BUGGER	DESIGNED - MJM	REVISED -	<b>STATE OF ILLINOIS DEPARTMENT OF TRANSPORTATION</b>	<b>TEMPORARY TRAFFIC SIGNAL INSTALLATION AND REMOVE EXISTING SIGNAL EQUIPMENT PLAN ILLINOIS ROUTE 59 AND I-88 SOUTH RAMPS</b>	F.A.P. RTE. 338	SECTION (112 & 113) WRS-5	COUNTY	TOTAL SHEETS 963	SHEET NO. 431
	PL01 SCALE = 1/8"=1'-0"	DRAWN - KES	REVISED -			<b>TS-16</b>		DUPAGE	CONTRACT NO. 60131	
	CHECKED - JCM	DATE - 10/15/2012	REVISED -	SCALE: AS SHOWN	SHEET NO. 16 OF 53 SHEETS	STA.	TO STA.	ILLINOIS FED. AID PROJECT		