
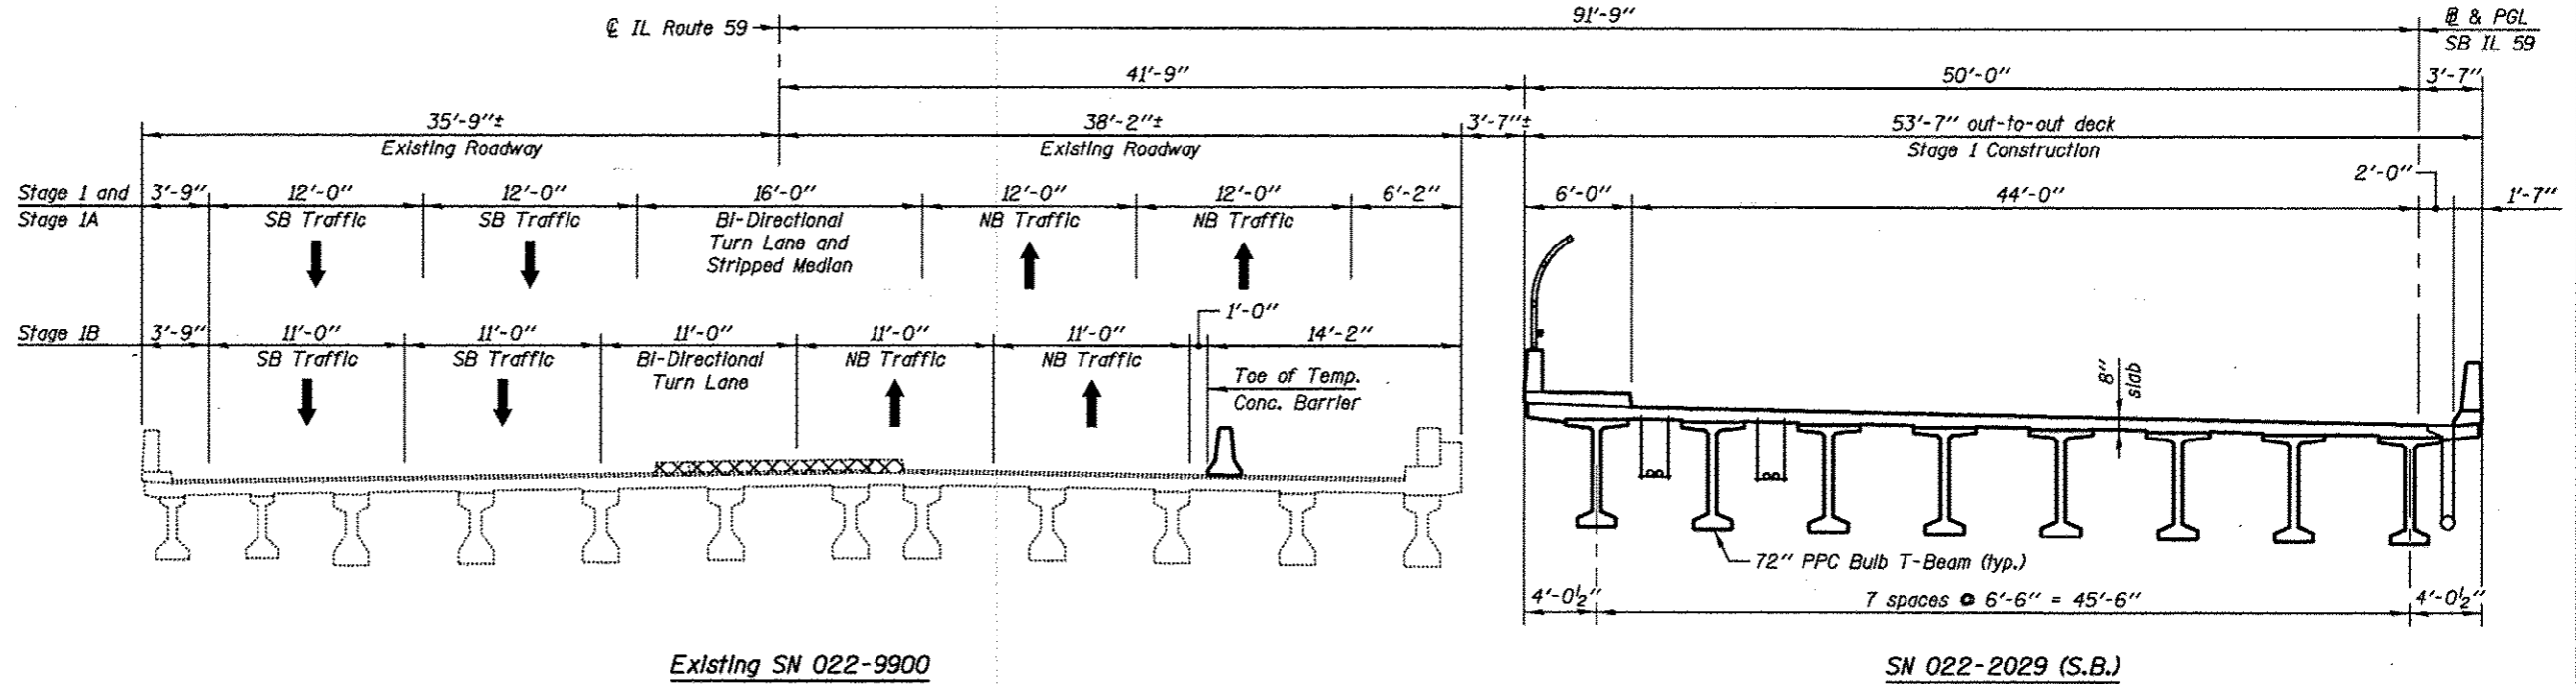
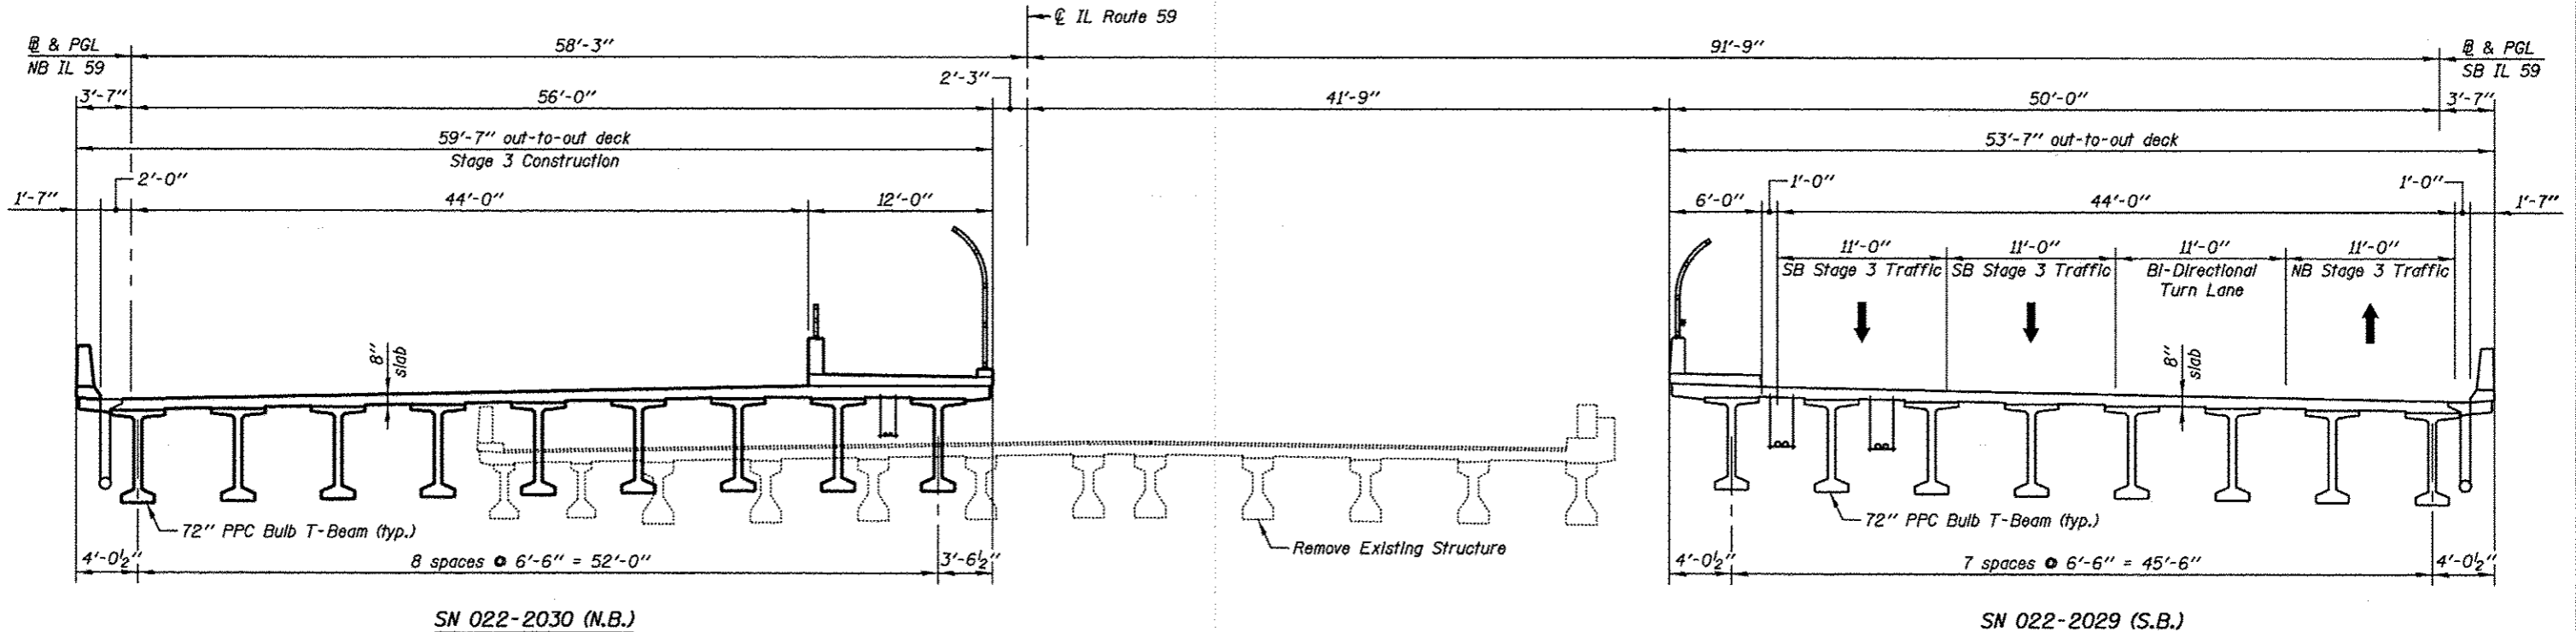


LEGEND

 Pre-Stage Removal



STAGE 1 CONSTRUCTION
(Looking North)



STAGE 3 CONSTRUCTION
(Looking North)

Notes:
 Stage 2 Construction consists of roadway work outside the limits of the structure.
 See Roadway Plans for quantity of Temporary Concrete Barrier.

KNIGHT
Engineers & Architects

SCALE - NONE
 DATE - 10/15/2012

DESIGNED - WPM
 CHECKED - TB
 DRAWN - TB
 CHECKED - WPM

REVISED
 REVISED
 REVISED
 REVISED

STATE OF ILLINOIS
 DEPARTMENT OF TRANSPORTATION

STAGE CONSTRUCTION DETAILS
 S.N. 022-2029 (SB) TOLLWAY B.N. 826
 S.N. 022-2030 (NB) TOLLWAY B.N. 825
 SHEET NO. SA-07 OF 63 SHEETS

F.A.P. RTE.	SECTION	COUNTY	TOTAL SHEETS	SHEET NO.
338	(112 & 113) WRS-5	DUPAGE	963	591
CONTRACT NO. 60131			ILLINOIS FED. AID PROJECT	