



Construction Joints in Parapet with Cork Joint Filler
Dimensions along Inside Face of Parapet

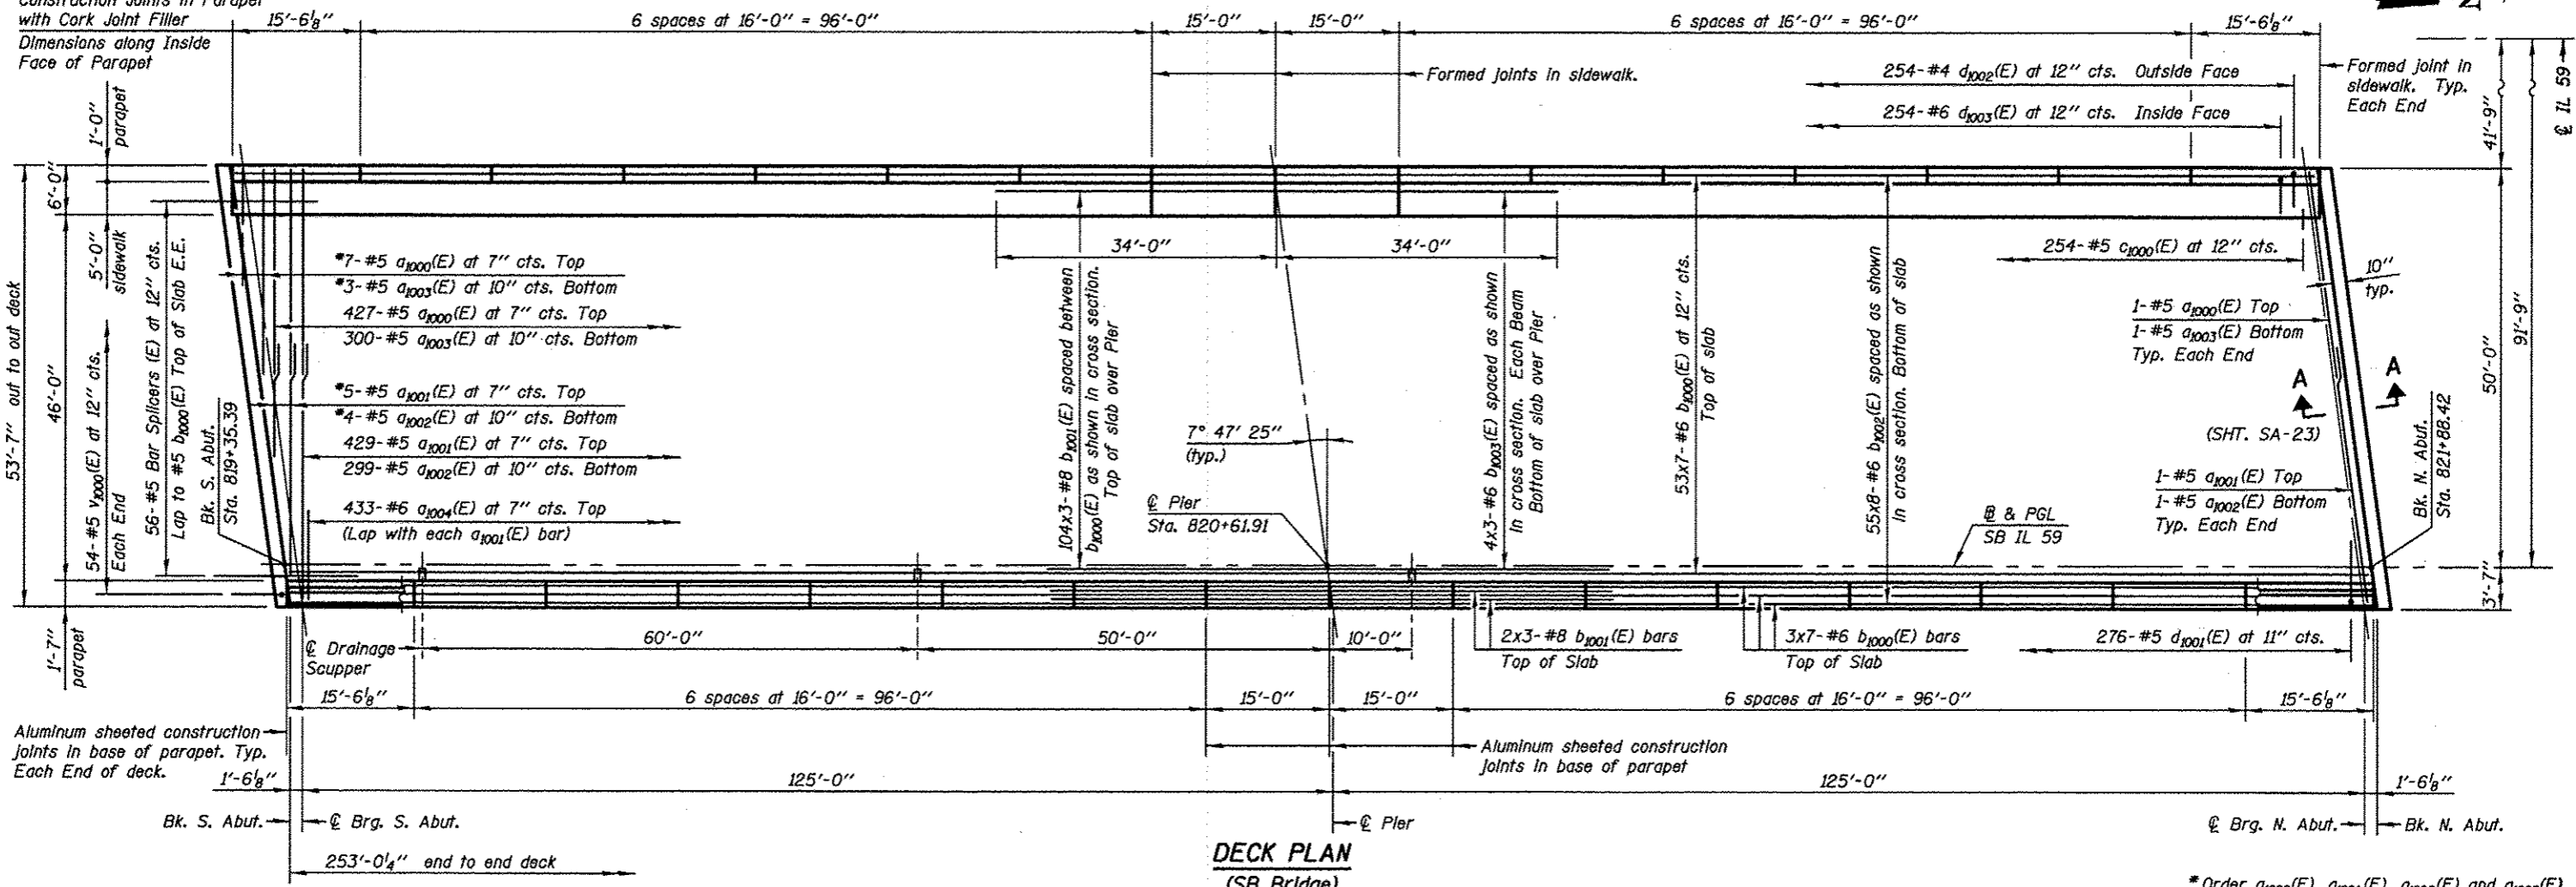

DECK PLAN
(SB Bridge)

*Order a₁₀₀₀(E), a₁₀₀₁(E), a₁₀₀₂(E) and a₁₀₀₃(E) bars full length. Cut to fit skew and use remainder of bars in opposite end.

- Notes:**
- Bars indicated thus 20 x 3-#5 etc. indicates 20 lines of bars with 3 lengths per line.
 - See Sheet SA-21 for Sidewalk and Parapet Details
 - See Sheet SA-22 for East Parapet Details
 - See Sheet SA-24 for Deck Misc. Details and Bill of Material.
 - See Sheet SA-24 for Conduit Support Details
 - See Sheet SA-36 for Drainage Scupper Details.

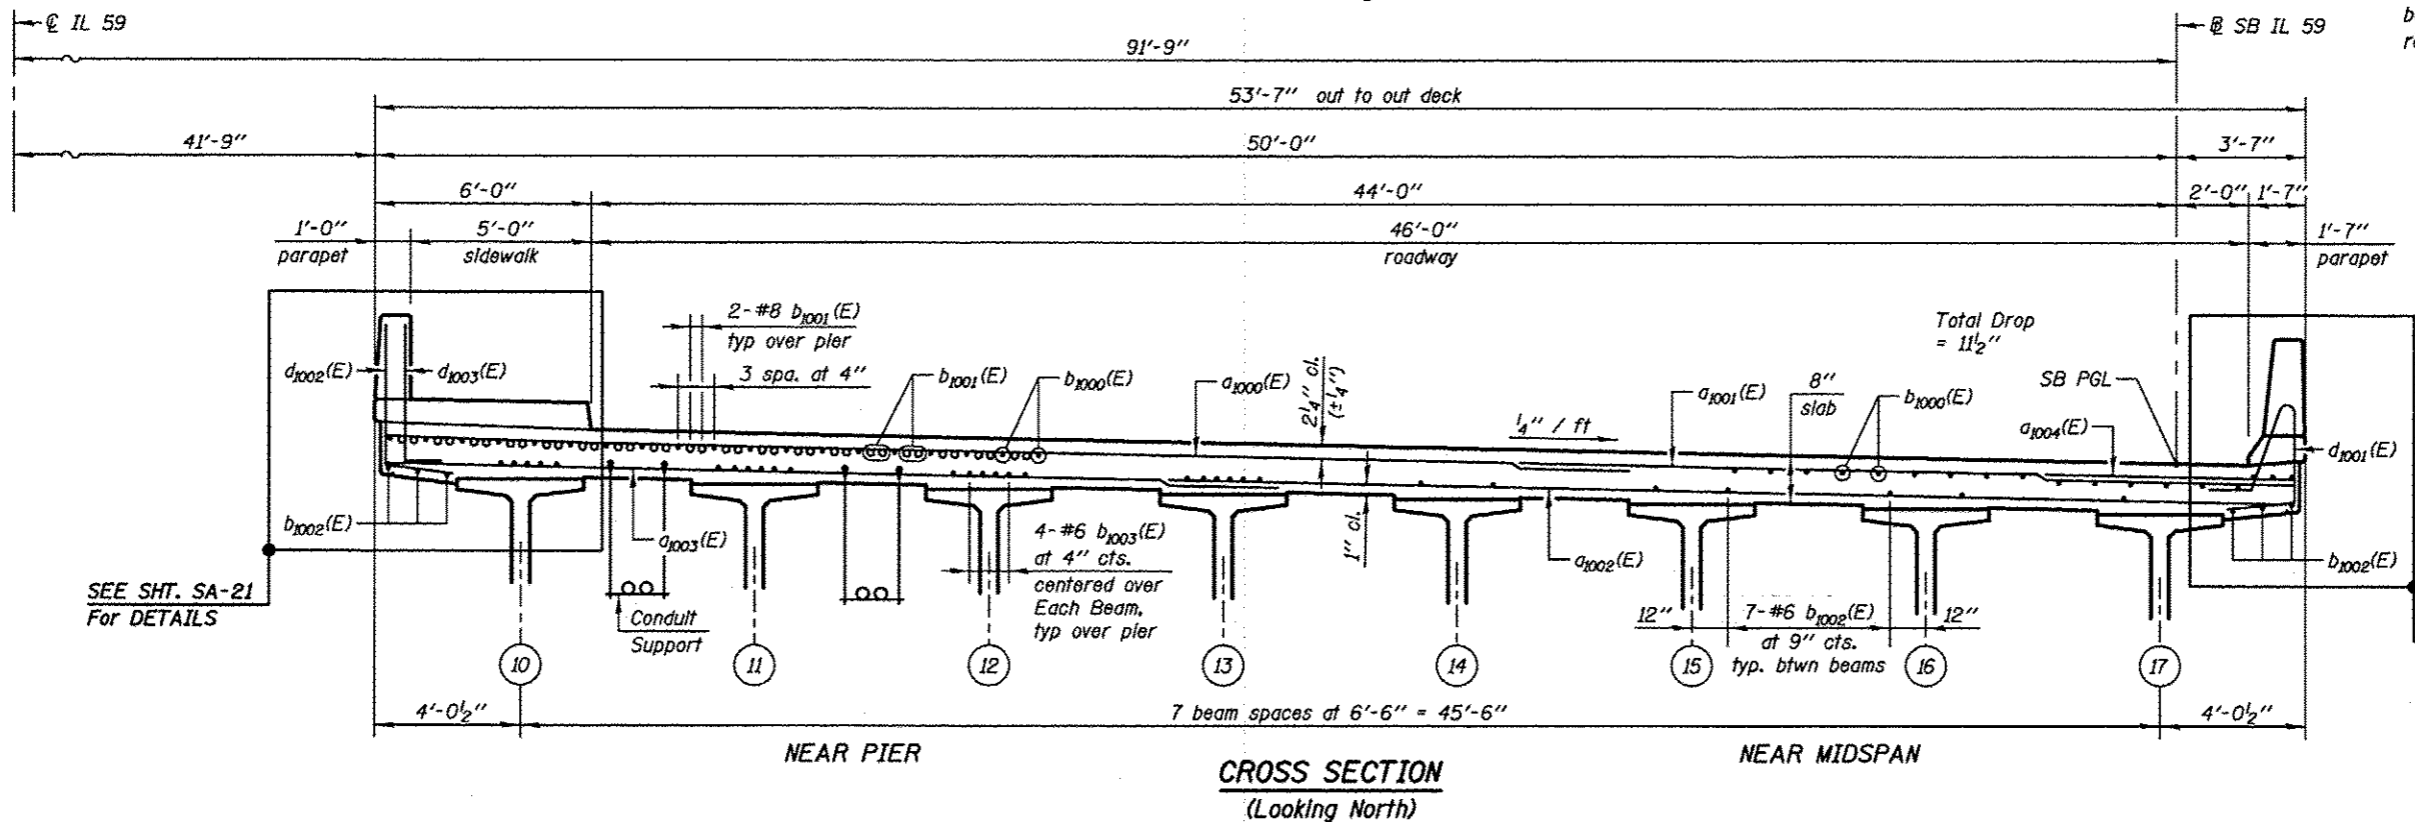

CROSS SECTION
(Looking North)

MIN. BAR LAPS:

- #5 = 3'-3"
- #6 = 3'-10"
- #8 = 6'-9"

KNIGHT
Engineers & Architects

DESIGNED - WPM	REVISED
CHECKED - TB	REVISED
DRAWN - TB	REVISED
CHECKED - WPM	REVISED

SCALE NONE
DATE 10/15/2012

STATE OF ILLINOIS
DEPARTMENT OF TRANSPORTATION

DECK PLAN AND CROSS SECTION (SB)
S.N. 022-2029 (SB) TOLLWAY B.N. 826
S.N. 022-2030 (NB) TOLLWAY B.N. 825
SHEET NO. SA-20 OF 63 SHEETS

F.A.P. RTE.	SECTION	COUNTY	TOTAL SHEETS	SHEET NO.
338	(112 & 113) WRS-5	DUPAGE	963	604
CONTRACT NO. 60131			ILLINOIS FED. AID PROJECT	