



Construction Joints in Parapet with Cork Joint Filler  
Dimensions along Inside Face of Parapet

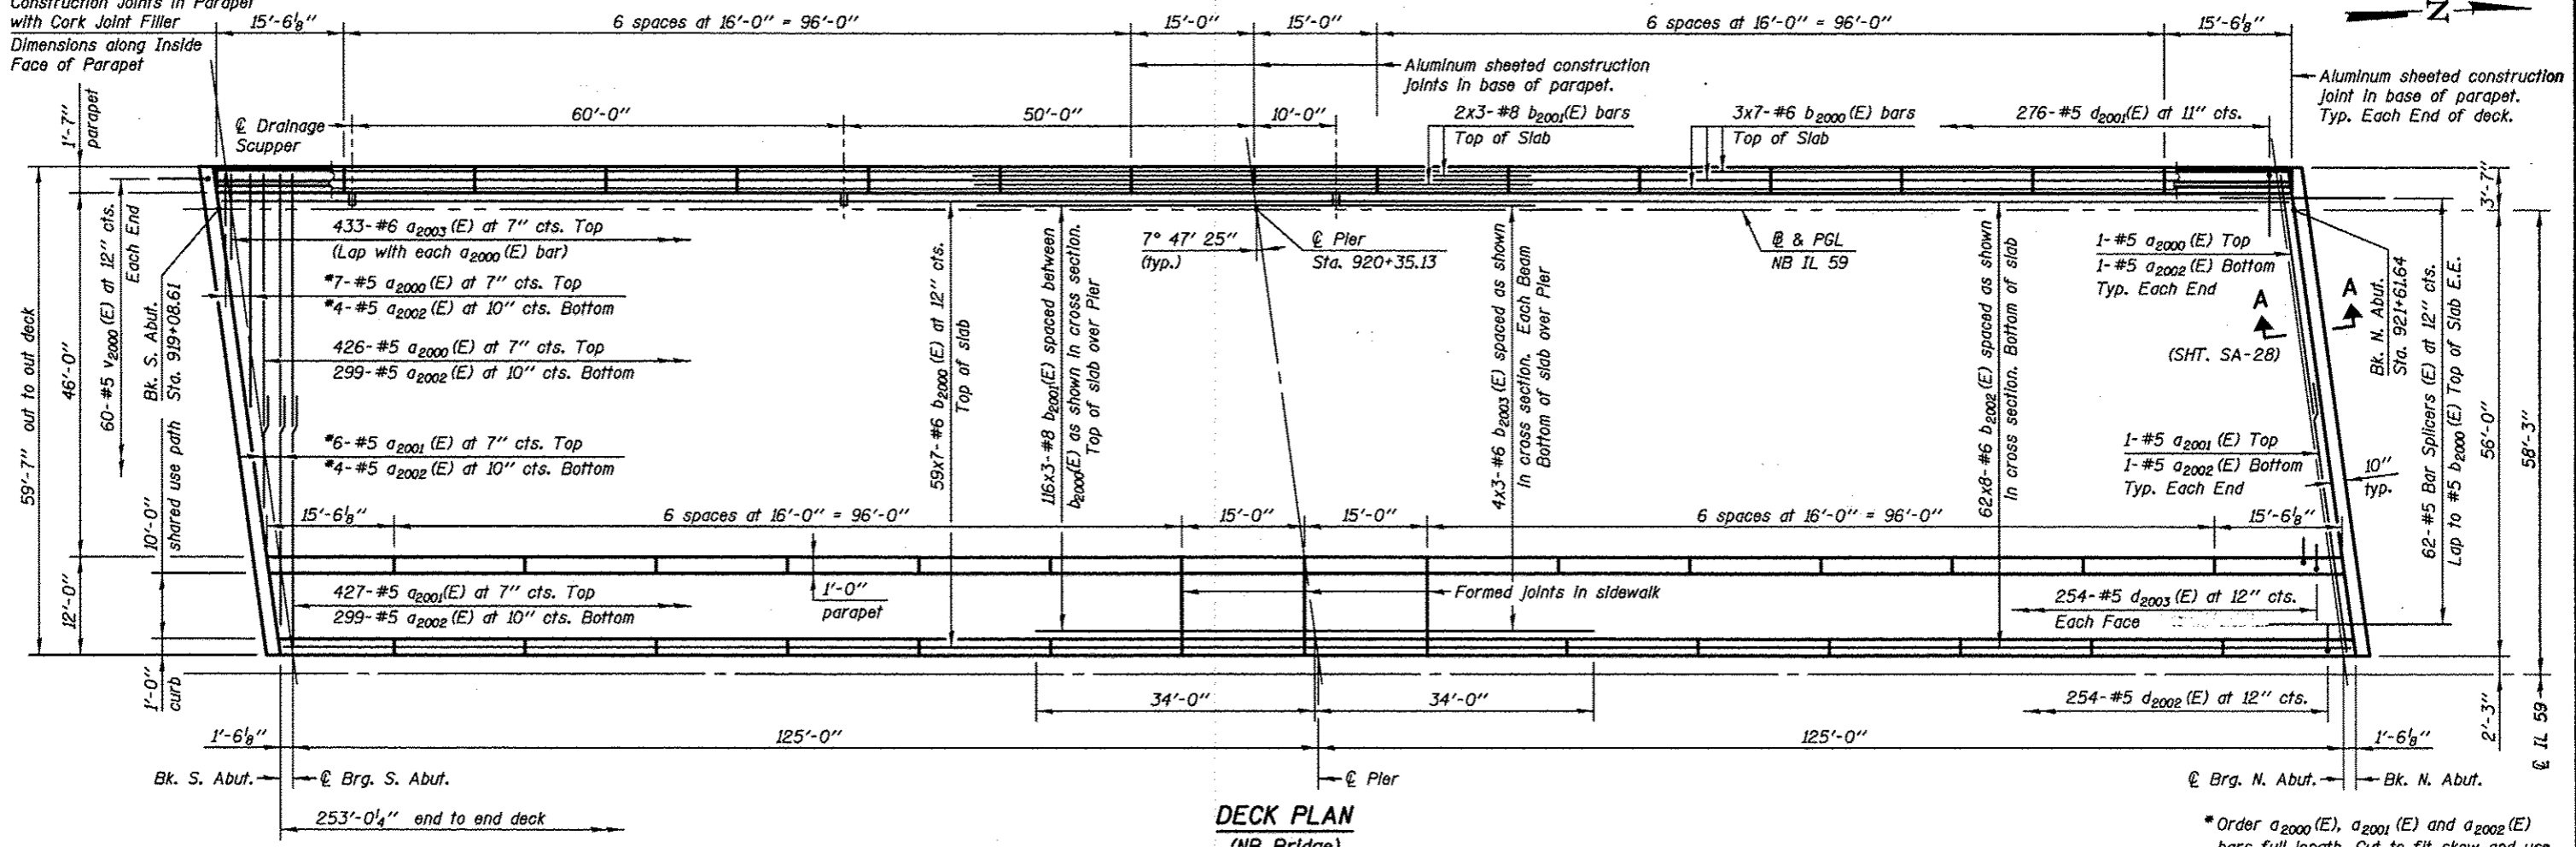

**DECK PLAN**  
(NB Bridge)

\* Order a2000 (E), a2001 (E) and a2002 (E) bars full length. Cut to fit skew and use remainder of bars in opposite end.

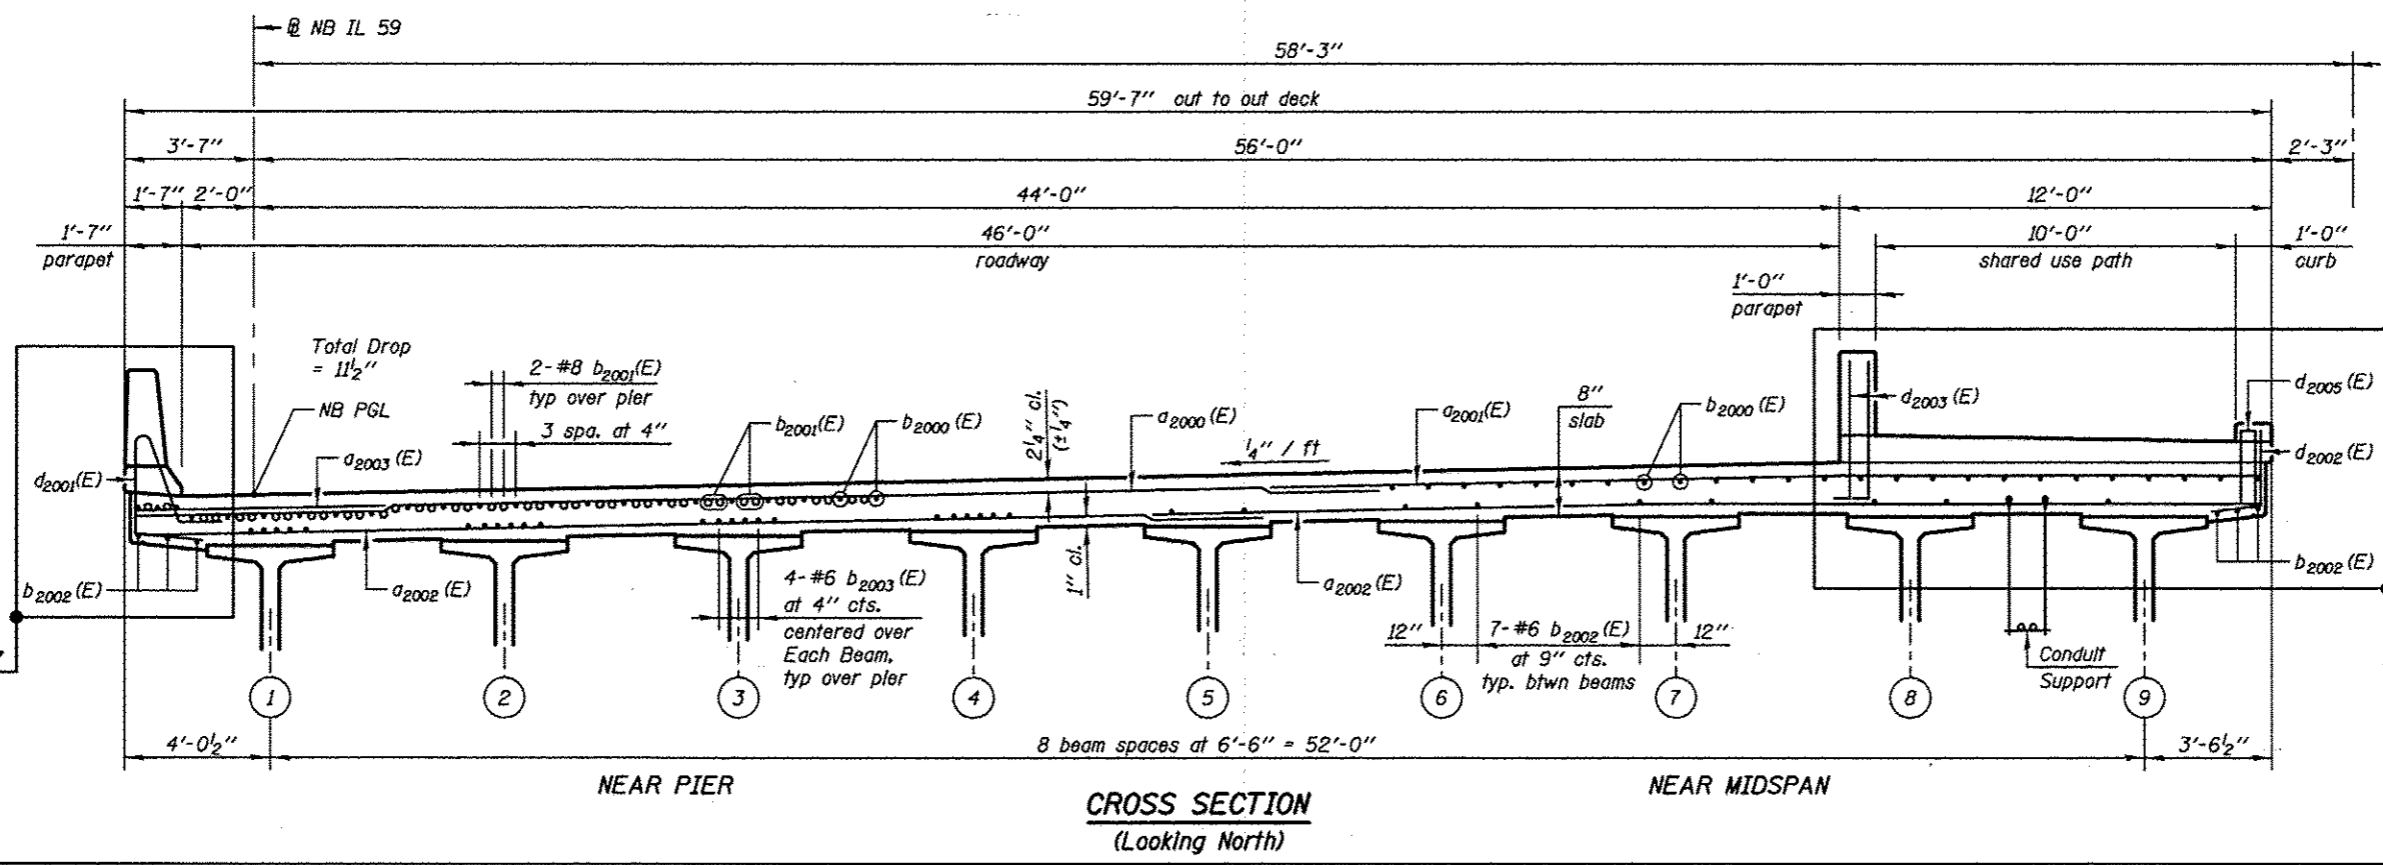

**CROSS SECTION**  
(Looking North)

**Notes:**  
Bars indicated thus 20 x 3-#5 etc. indicates 20 lines of bars with 3 lengths per line.  
See Sheet SA-26 for Shared Use Path and Parapet Details  
See Sheet SA-27 for West Parapet Details  
See Sheet SA-29 for Deck Misc. Details and Bill of Material.  
See Sheet SA-29 for Conduit Support Details  
See Sheet SA-36 for Drainage Scupper Details.

SEE SHT. SA-26  
FOR DETAILS

**MIN. BAR LAPS:**  
#5 = 3'-3"  
#6 = 3'-10"  
#8 = 6'-9"

**KNIGHT**  
Engineers & Architects

DESIGNED - WPM	REVISIONS
CHECKED - TB	REVISIONS
DRAWN - TB	REVISIONS
CHECKED - WPM	REVISIONS

SCALE - NONE
DATE - 10/15/2012

STATE OF ILLINOIS  
DEPARTMENT OF TRANSPORTATION

DECK PLAN AND CROSS SECTION (NB)  
S.N. 022-2029 (SB) TOLLWAY B.N. 826  
S.N. 022-2030 (NB) TOLLWAY B.N. 825  
SHEET NO. SA-25 OF 63 SHEETS

F.A.P. RTE.	SECTION	COUNTY	TOTAL SHEETS	SHEET NO.
338	(112 & 113) WRS-5	DUPAGE	963	609
CONTRACT NO. 60131			ILLINOIS FED. AID PROJECT	