


**PLAN**  
South Approach Slab (SB)

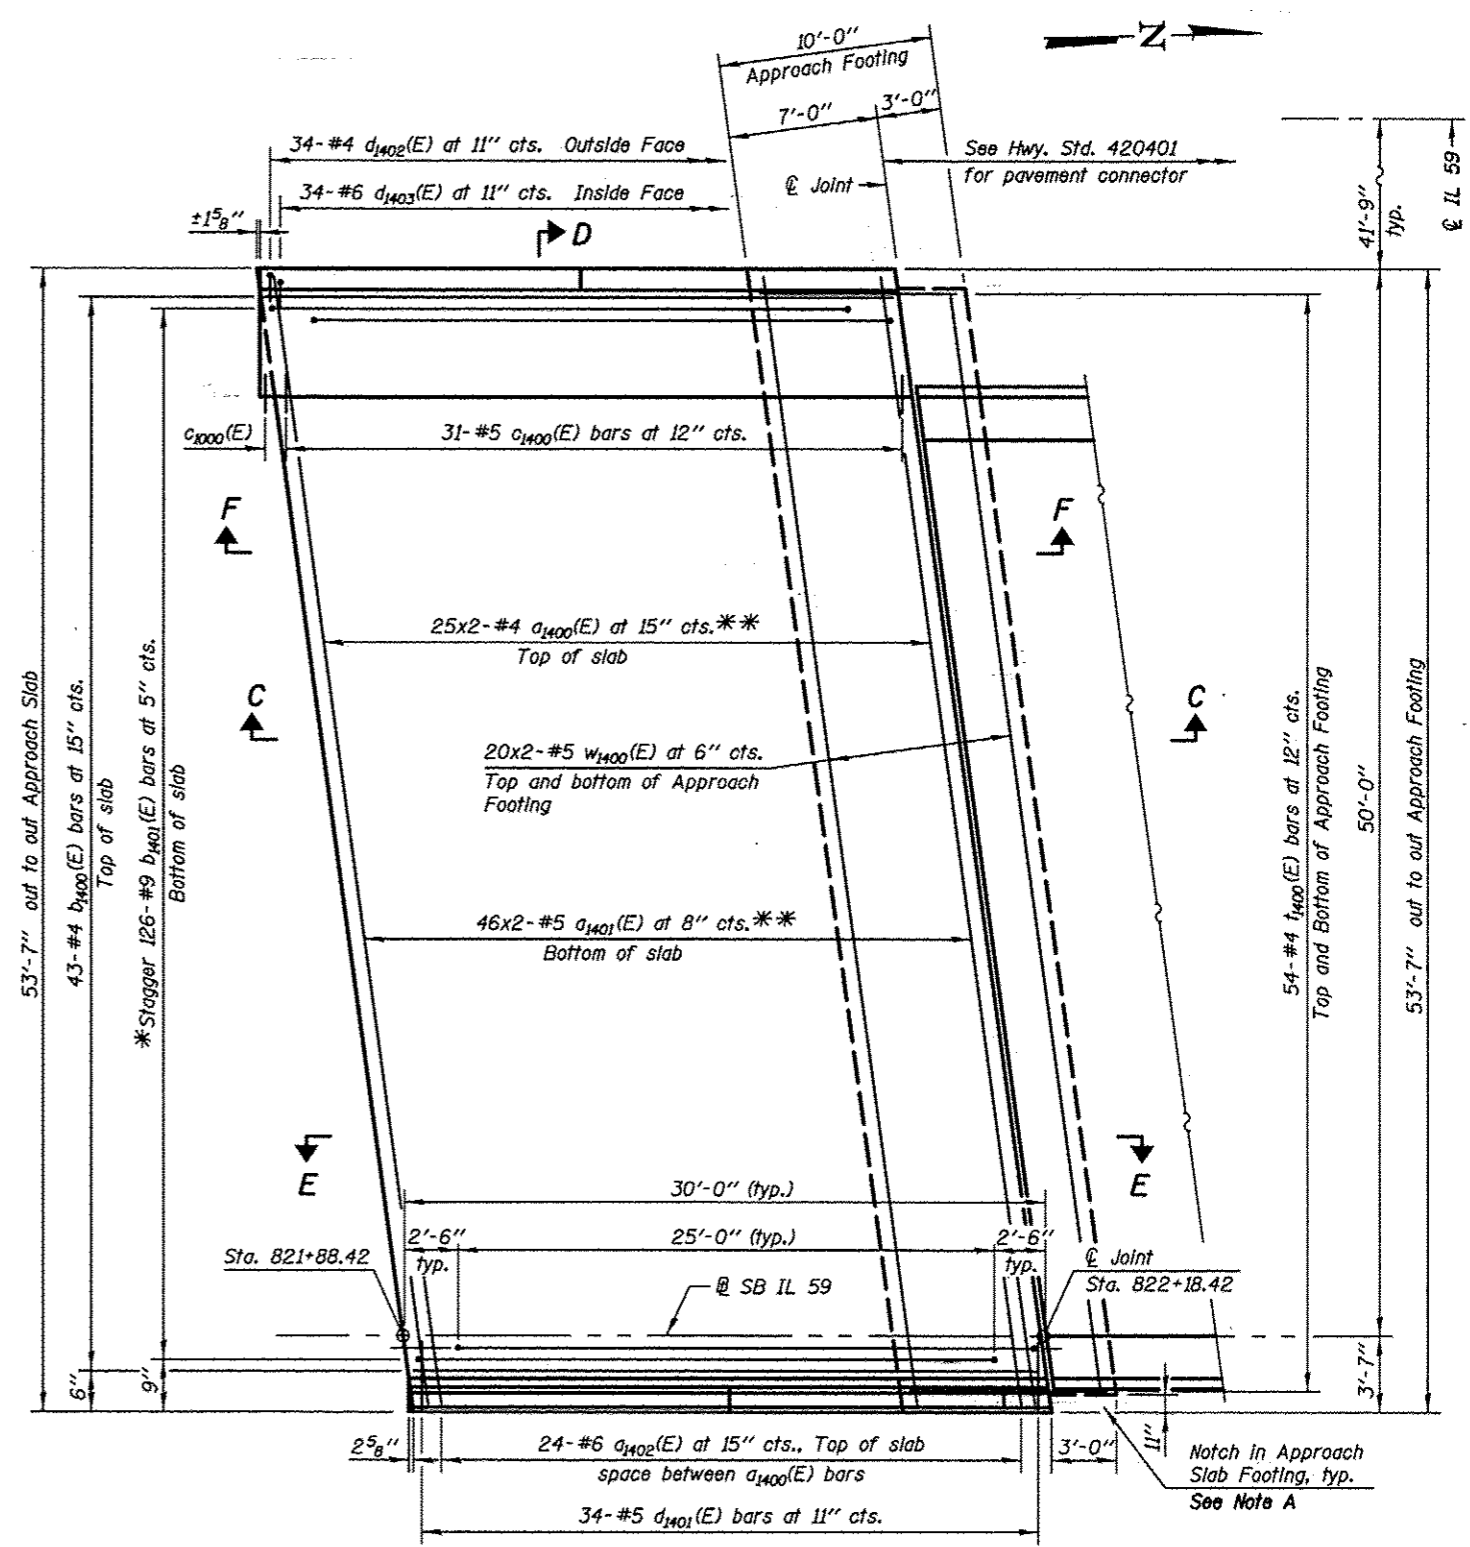

**PLAN**  
North Approach Slab (SB)

\*Tilt #9 b1401(E) bars as required to maintain clearance.  
\*\*Measured along @ Roadway

**NOTE A**  
3'-0" x 11" notch in approach slab footing for Traffic Barrier Terminal Type 6 and T6 posts. Cut i1400(E) and w1400(E) bars, as required, to fit notch.  
North Approach Slab Only

**Notes:**  
Bars Indicated thus 20x3-#5 ect. Indicates 20 lines of bars with 3 lengths per line.  
See Sheet SA-31 for Sections C-C & D-D and Views B-B & E-E  
See Sheet SA-32 for View F-F and Sidewalk & Parapet Details.

**KNIGHT**  
Engineers & Architects

SCALE NONE  
DATE 10/15/2012

DESIGNED - WPM  
CHECKED - TB  
DRAWN - TB  
CHECKED - WPM

REVISED  
REVISED  
REVISED  
REVISED

STATE OF ILLINOIS  
DEPARTMENT OF TRANSPORTATION

BRIDGE APPROACH SLAB PLAN (SB)  
S.N. 022-2029 (SB) TOLLWAY B.N. 826  
S.N. 022-2030 (NB) TOLLWAY B.N. 825  
SHEET NO. SA-30 OF 63 SHEETS

F.A.P. RTE.	SECTION	COUNTY	TOTAL SHEETS	SHEET NO.
338	(112 & 113) WRS-5	DUPAGE	963	614
CONTRACT NO. 60131				

ILLINOIS FED. AID PROJECT