


ELEVATION

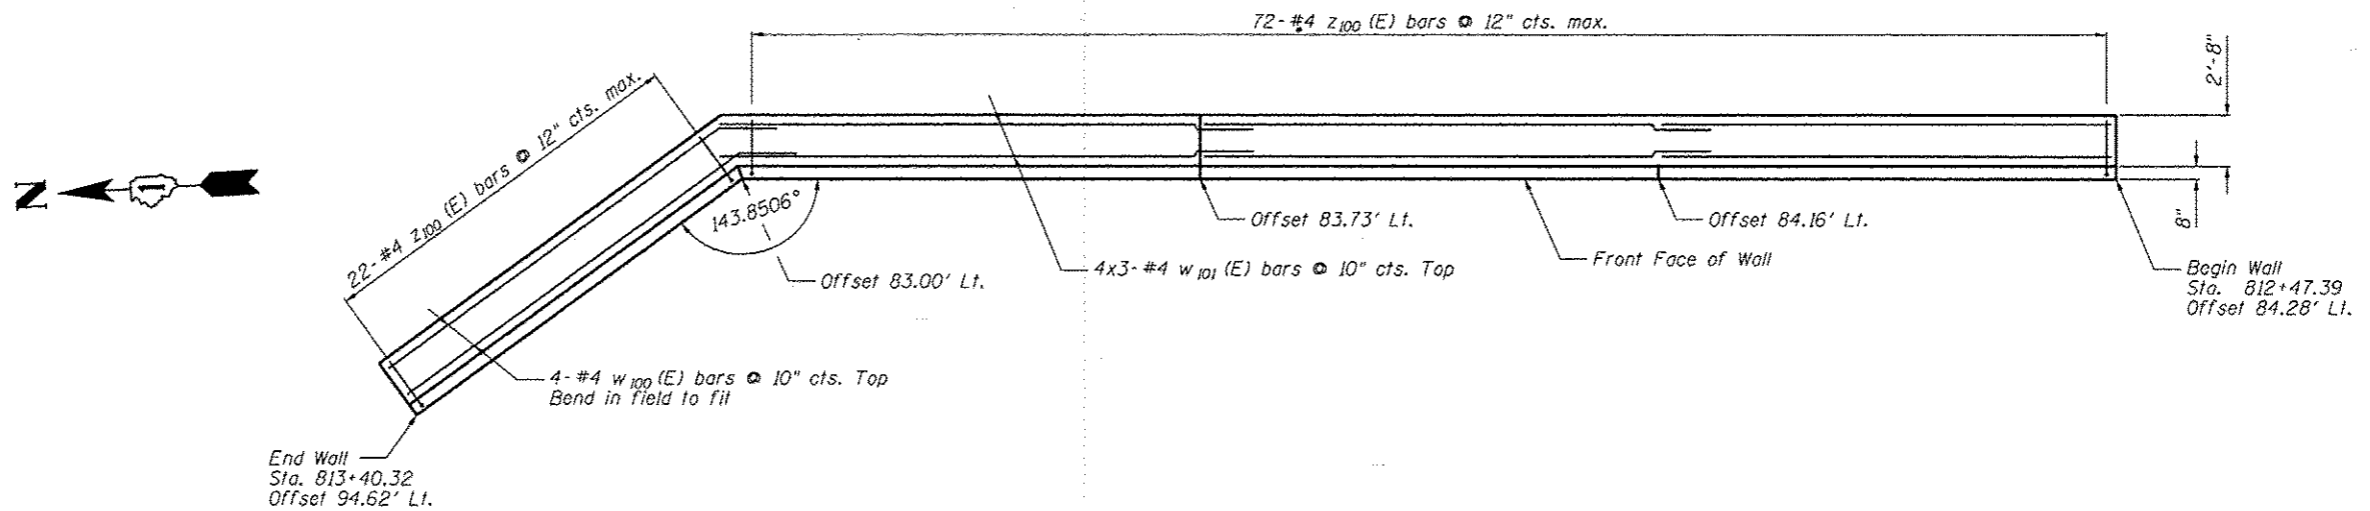

PLAN

Notes:

Minimum lap for #4 bar is 2'-11".

Bars indicated thus: 4x3-#4 etc. indicates 4 lines of bars with 3 lengths per line.

* Signifies cut bar. Order per length on Bill of Material. Cut as shown in Cutting Diagram.

See Sheet SB-3 for Section A-A, Details and Bill of Material.

WALL PLAN AND ELEVATION
 SN 022-W063



Zroka Engineering, P.C.
 4216 North Hermitage
 Chicago, IL 60613

USER NAME * SAW	DESIGNED - LAS	REVISIONS
	CHECKED - DAZ	REVISIONS
PLOT SCALE = 1/8" = 1'-0"	DRAWN - SAW	REVISIONS
PLOT DATE = 10/9/2012	CHECKED - JLA	REVISIONS

STATE OF ILLINOIS
 DEPARTMENT OF TRANSPORTATION

WALL PLAN AND ELEVATION
 STRUCTURE NUMBER 022-W063

SHEET NO. SB-2 OF SB-4 SHEETS

F.A.P. RTE.	SECTION	COUNTY	TOTAL SHEETS	SHEET NO.
338/IL 59	(112 & 113) WRS-5	DUPAGE	963	649
CONTRACT NO. 60131				
ILLINOIS FED. AID PROJECT				

FILE NAME: ...60131-w063-002-val1planElev.dgn