


ELEVATION

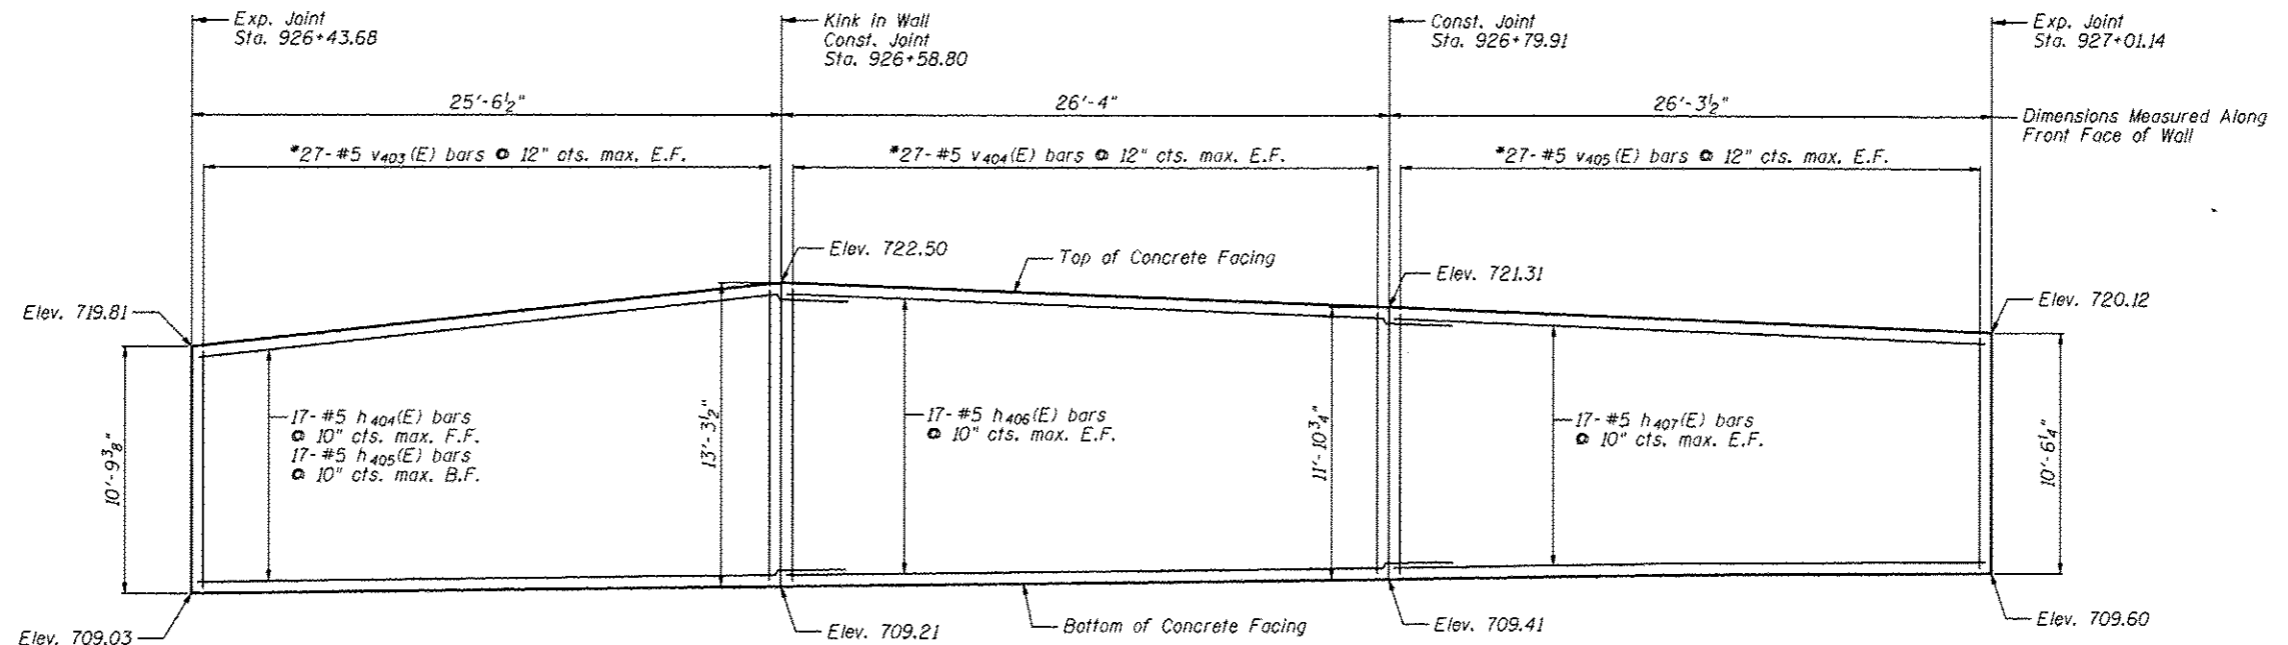

ELEVATION


Notes:

Minimum lap for #5 bar is 3'-8".

Space reinforcement in wall to miss shear studs.

* signifies cut bar. Order per length on Bill of Material. Cut as shown in Cutting Diagram and use half of bars in each face.

See Sheet SE-8 for Concrete Facing Details and Bill of Material.

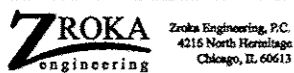

USER NAME = SAW	DESIGNED - LAS	REVISION 12/17/2012 L.A.S.
	CHECKED - DAZ	REVISED
PLOT SCALE = 8.6889' / 1"	DRAWN - SAW	REVISED
PLOT DATE = 12/12/2012	CHECKED - JLA	REVISED

STATE OF ILLINOIS
DEPARTMENT OF TRANSPORTATION

CONCRETE FACING 1
STRUCTURE NUMBER 022-W066

SHEET NO. SE-6 OF SE-11 SHEETS

F.A.P. R/E.	SECTION	COUNTY	TOTAL SHEETS	SHEET NO.
338/IL 59	(112 & 113) WRS-5	DUPAGE	963	678
CONTRACT NO. 60131			ILLINOIS FED. AID PROJECT	

FILE NAME: ... \S8131-W066-022-Const-Facing.dgn