


ELEVATION

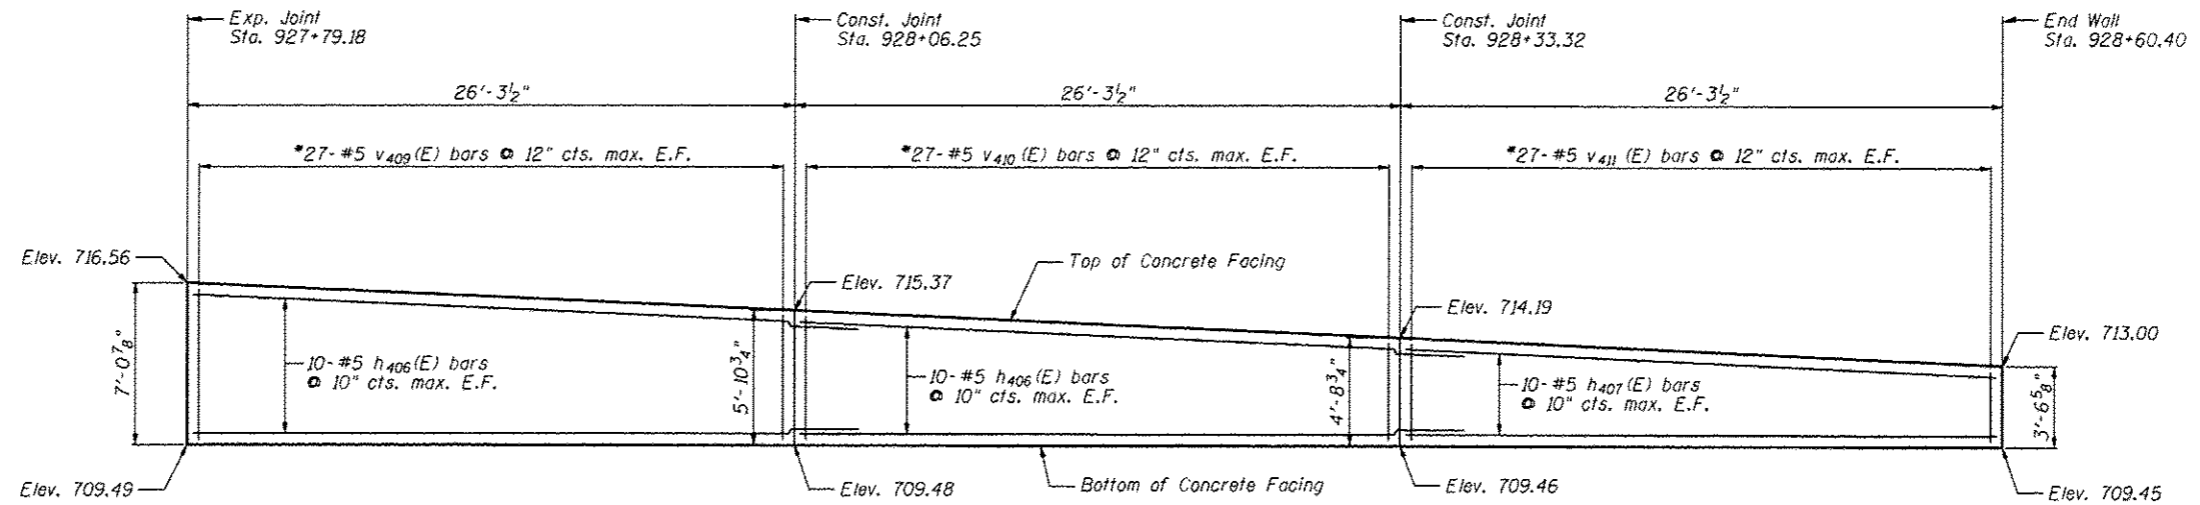

ELEVATION

Notes:

Minimum lap for #5 bar is 3'-8".

Space reinforcement in wall to miss shear studs.

\* signifies cut bar. Order per length on Bill of Material, Cut as shown in Cutting Diagram and use half of bars in each face.

See Sheet SE-B for Concrete Facing Details and Bill of Material.



|                            |                |                           |
|----------------------------|----------------|---------------------------|
| USER NAME = SAH            | DESIGNED - LAS | REVISED 12/17/2012 L.A.S. |
| PLOT SCALE = 8.8000' / IN. | CHECKED - DAZ  | REVISED                   |
| PLOT DATE = 12/12/2012     | DRAWN - SAH    | REVISED                   |
|                            | CHECKED - JLA  | REVISED                   |

STATE OF ILLINOIS  
DEPARTMENT OF TRANSPORTATION

CONCRETE FACING 2  
STRUCTURE NUMBER 022-W066

SHEET NO. SE-7 OF SE-11 SHEETS

| F.A.P. RTE.        | SECTION           | COUNTY | TOTAL SHEETS              | SHEET NO. |
|--------------------|-------------------|--------|---------------------------|-----------|
| 338/IL 59          | (112 & 113) WRS-5 | DUPAGE | 963                       | 679       |
| CONTRACT NO. 60131 |                   |        | ILLINOIS FED. AID PROJECT |           |

FILE NAME = \\68131-1025-887-Conf\enr\p2.dgn