

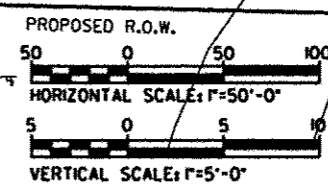


DATE	
BT	
PLAN	
REVISION	
NO.	
DATE	
BY	
DESCRIPTION	
DATE	
BY	
DESCRIPTION	

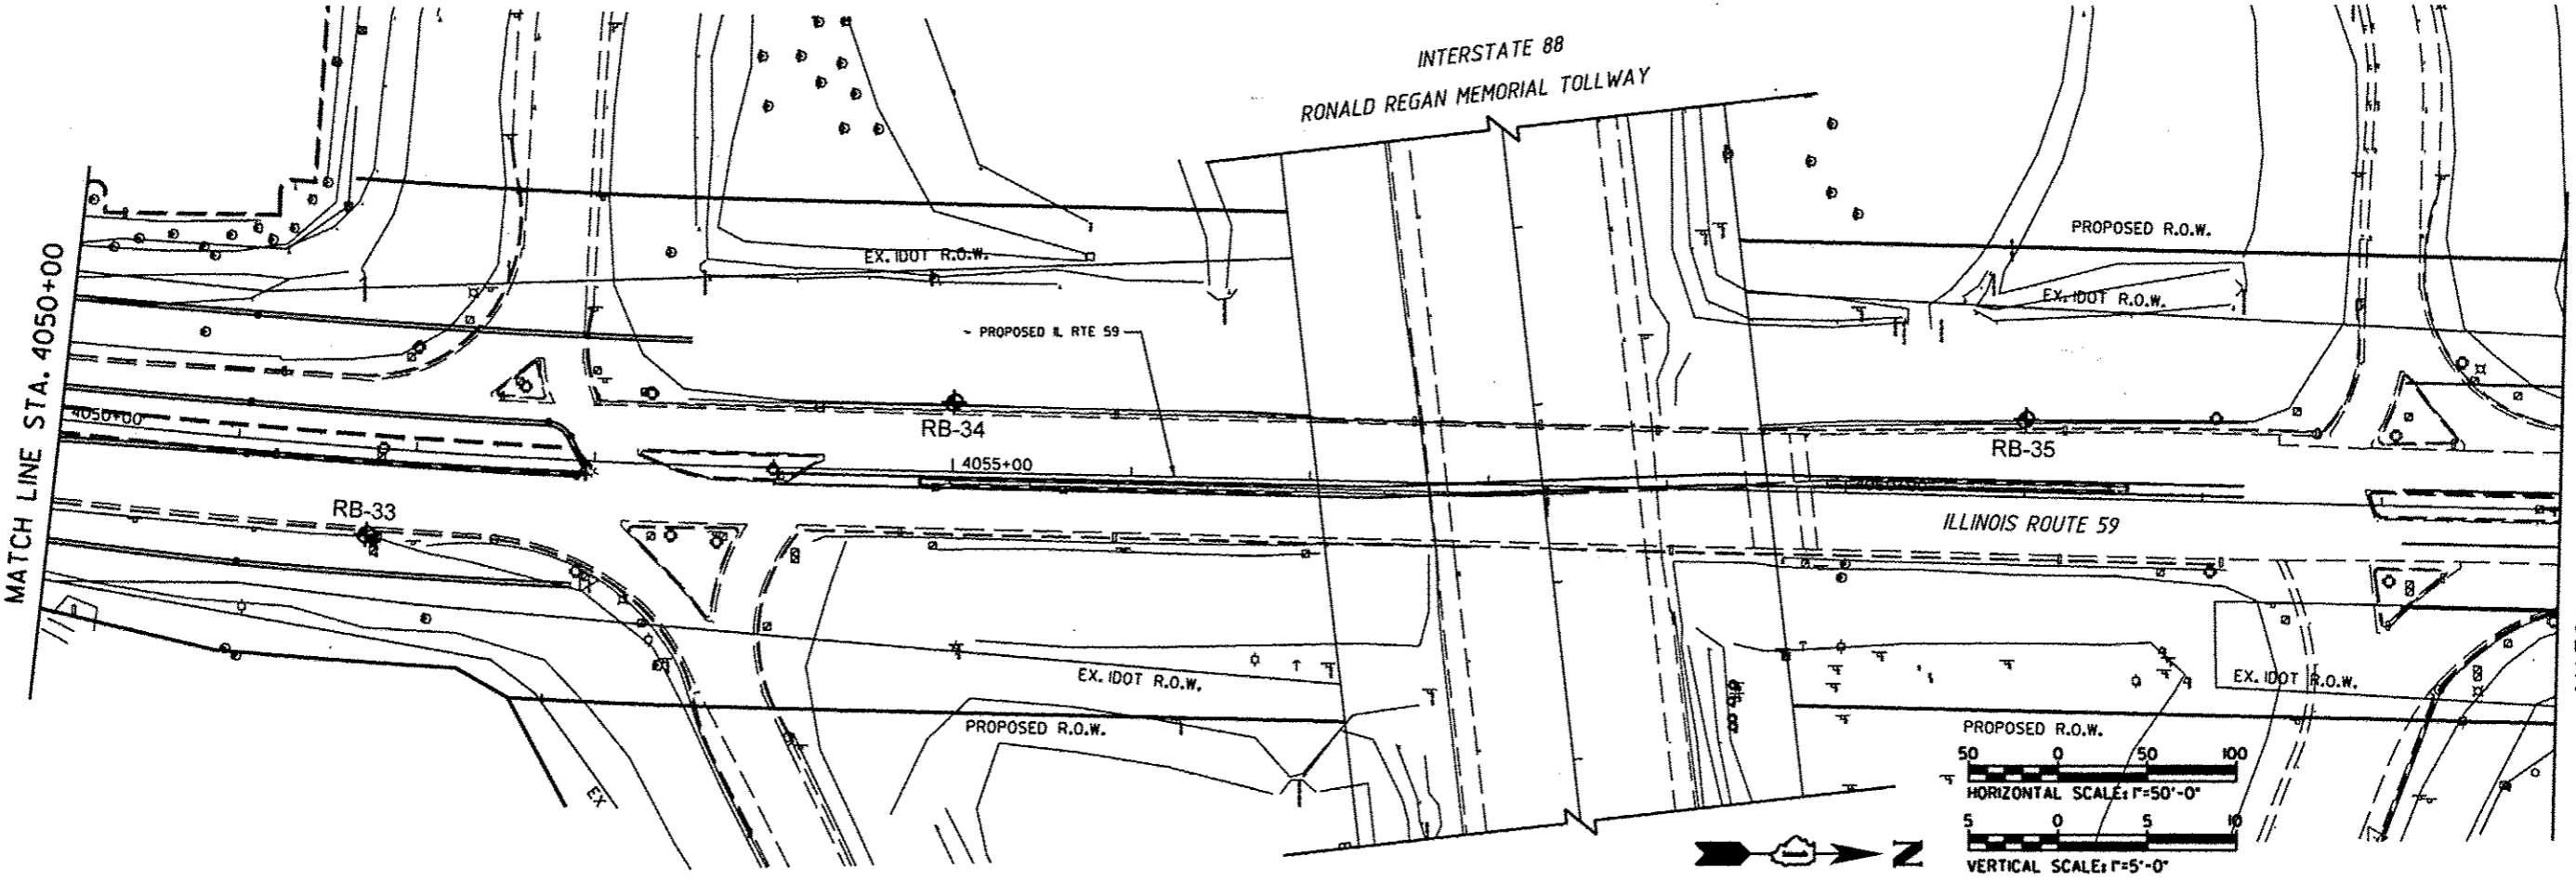

DATE	
BT	
PROFILE	
REVISION	
NO.	
DATE	
BY	
DESCRIPTION	
DATE	
BY	
DESCRIPTION	

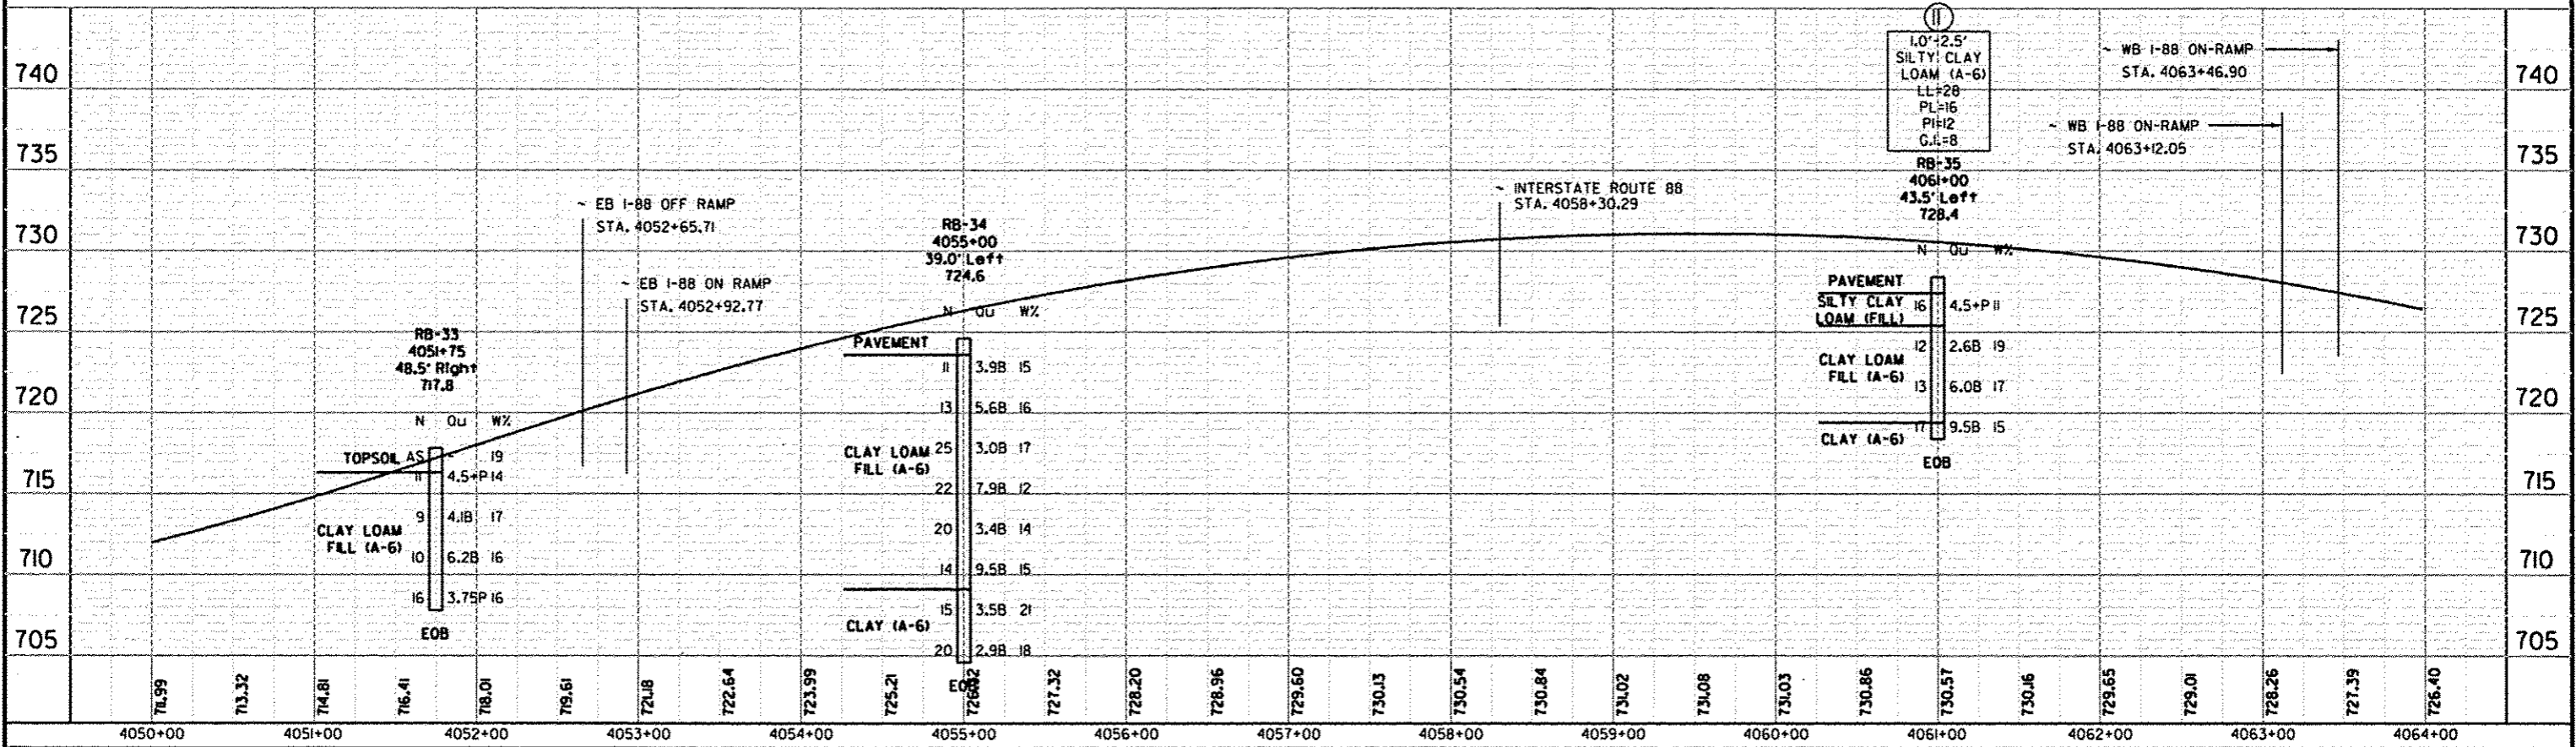

	USER NAME	DESIGNED - RWC	REVISED -	STATE OF ILLINOIS DEPARTMENT OF TRANSPORTATION	SOIL BORING PLAN / PROFILE ILLINOIS ROUTE 59		F.A.P. RTE.	SECTION	COUNTY	TOTAL SHEETS	SHEET NO.
	PLOT SCALE	DRAWN - RWC	REVISED -		338/L 59	02 & 03 WPS-5	DU PAGE	963	690		
	PLOT DATE	CHECKED - AJP	REVISED -		SCALE:	SHEET NO. OF SHEETS	STA. 4050+00	TO STA. 4064+00	FED. ROAD DIST. NO.	ILLINOIS FED. AID PROJECT	CONTRACT NO. 60131
		DATE - 3/24/2011	REVISED -								