



DATE	
BY	
PROJECT	
PLANNED	
NOTE BOOK	
NO.	
FILE NAME	

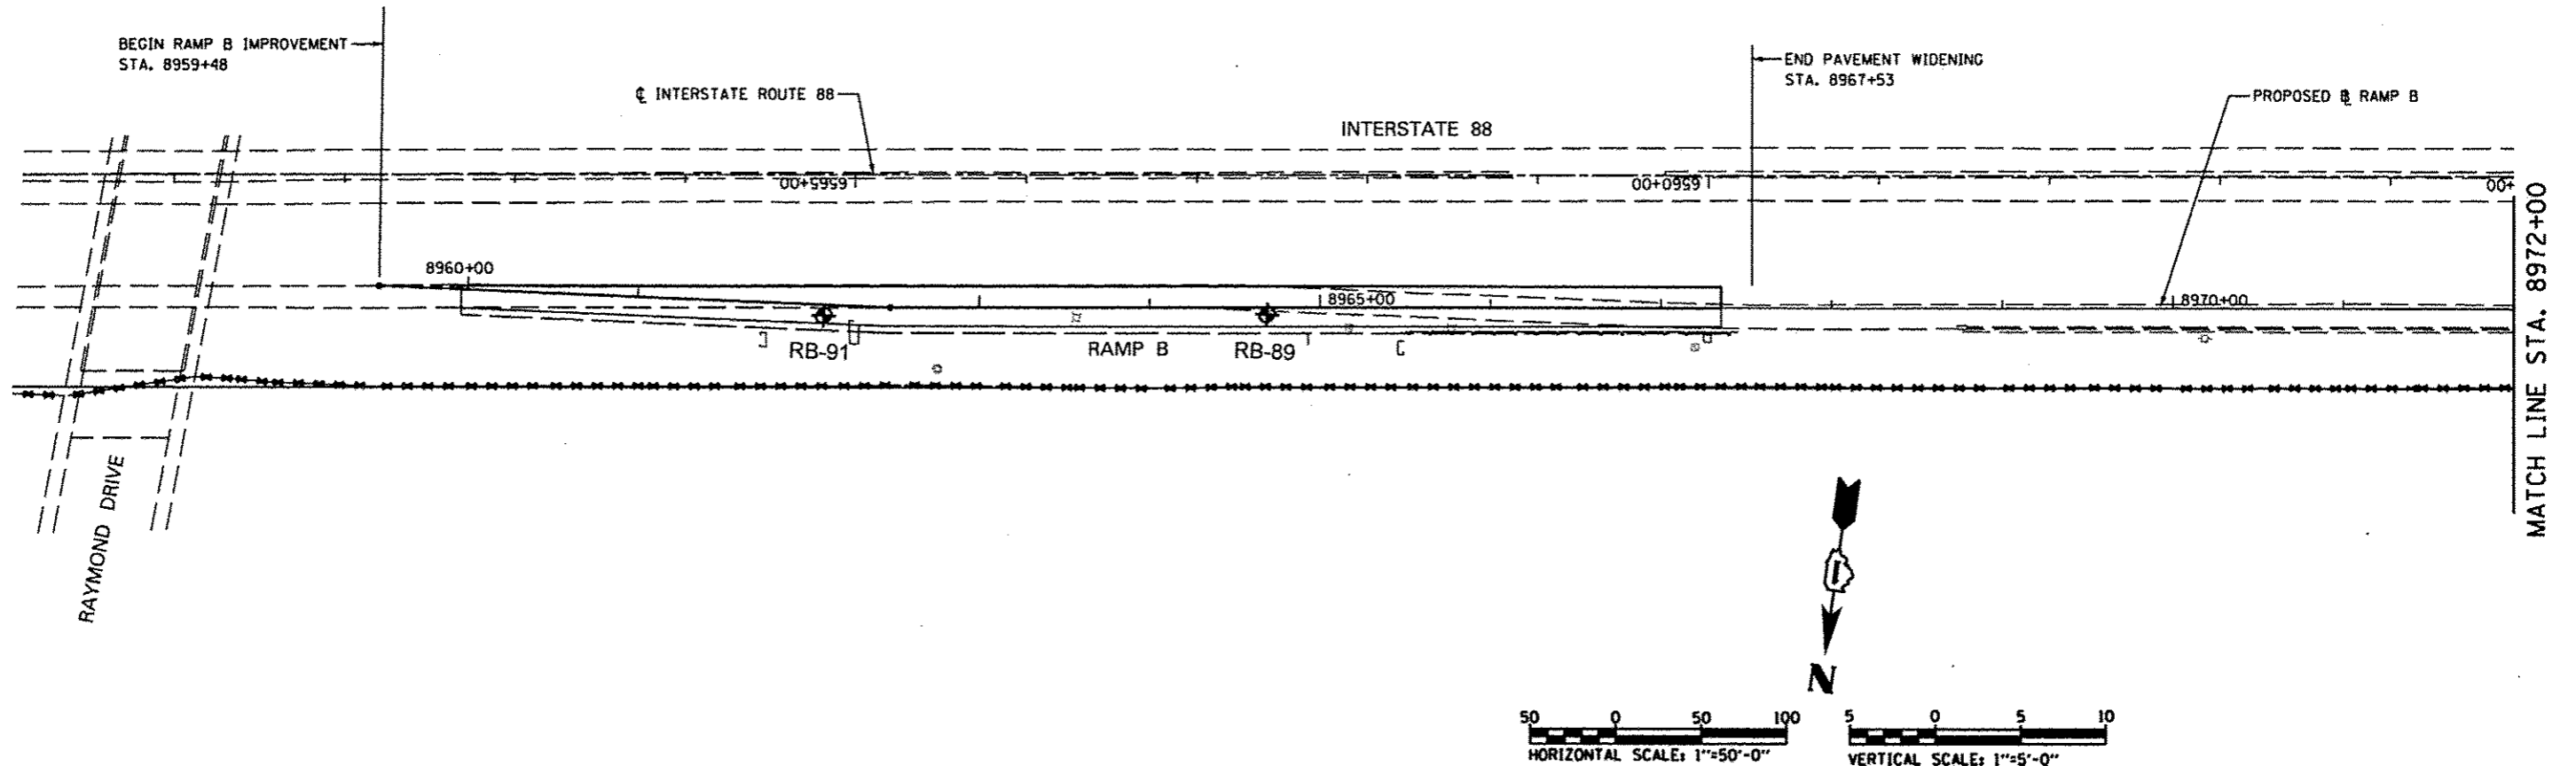

DATE	
BY	
PROJECT	
PLANNED	
NOTE BOOK	
NO.	
FILE NAME	

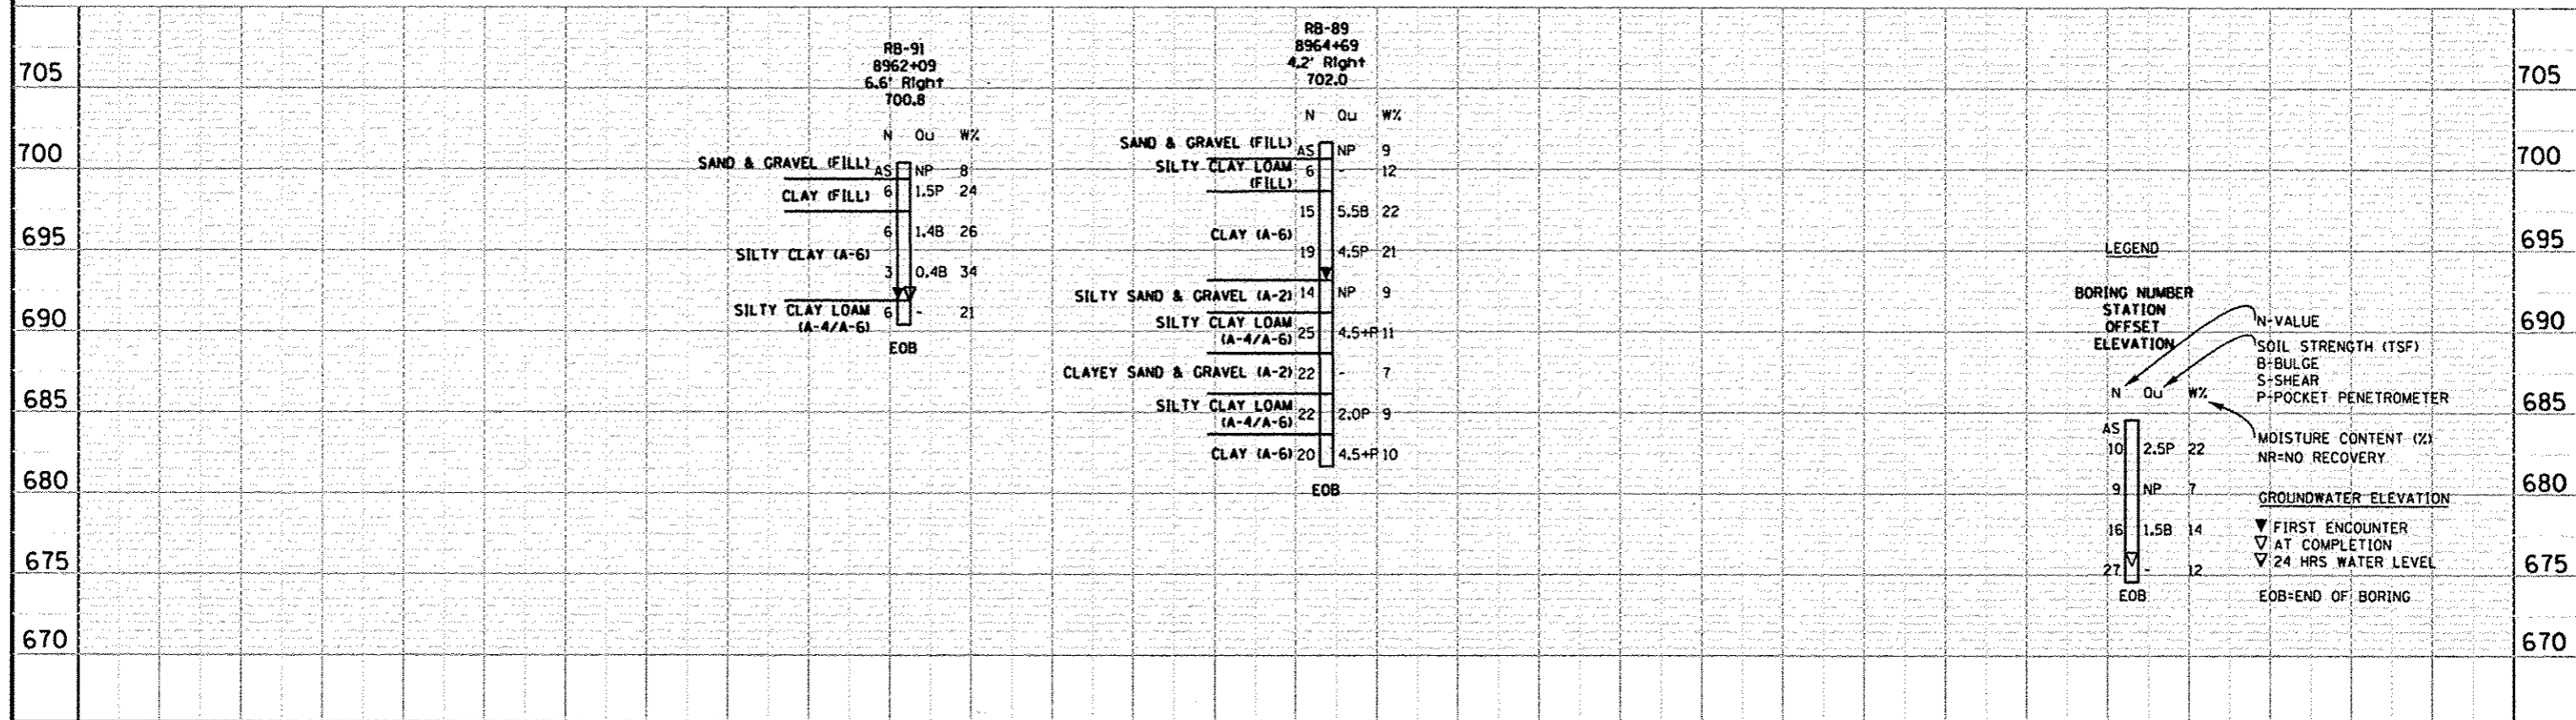

8959+00	8960+00	8961+00	8962+00	8963+00	8964+00	8965+00	8966+00	8967+00	8968+00	8969+00	8970+00	8971+00	8972+00	
USER NAME * DESIGNED - RWC DRAWN - RWC CHECKED - AJP DATE - 5/20/2011				REVISED - REVISED - REVISED - REVISED -				STATE OF ILLINOIS DEPARTMENT OF TRANSPORTATION			SOIL BORING PLAN / PROFILE - RAMP B		F.A.P. RTE. 338/IL 99 SECTION 012 & 1131 WRS-5 COUNTY DUPAGE TOTAL SHEET NO. 963 SHEETS 695 CONTRACT NO. 60131	
PLOT SCALE * PLOT DATE *				SCALE: AS SHOWN SHEET NO. 1 OF 3 SHEETS STA. 8959+47.92 TO STA. 8972+00				FED. ROAD DIST. NO. (ILLINOIS) FED. AID PROJECT						

Geo Services, Inc.  
 Geotechnical, Environmental, Civil Engineering  
 809 National Court, Suite 204  
 Naperville, Illinois 60563  
 (630) 755-7938