



PLAN	DATE
REVISED	BY
NOTED	BY
NO. OF SHEETS	NO.
NO. OF SHEETS CHECKED	NO.
NO. OF SHEETS NOT CHECKED	NO.
NO. OF SHEETS FILED	NO.

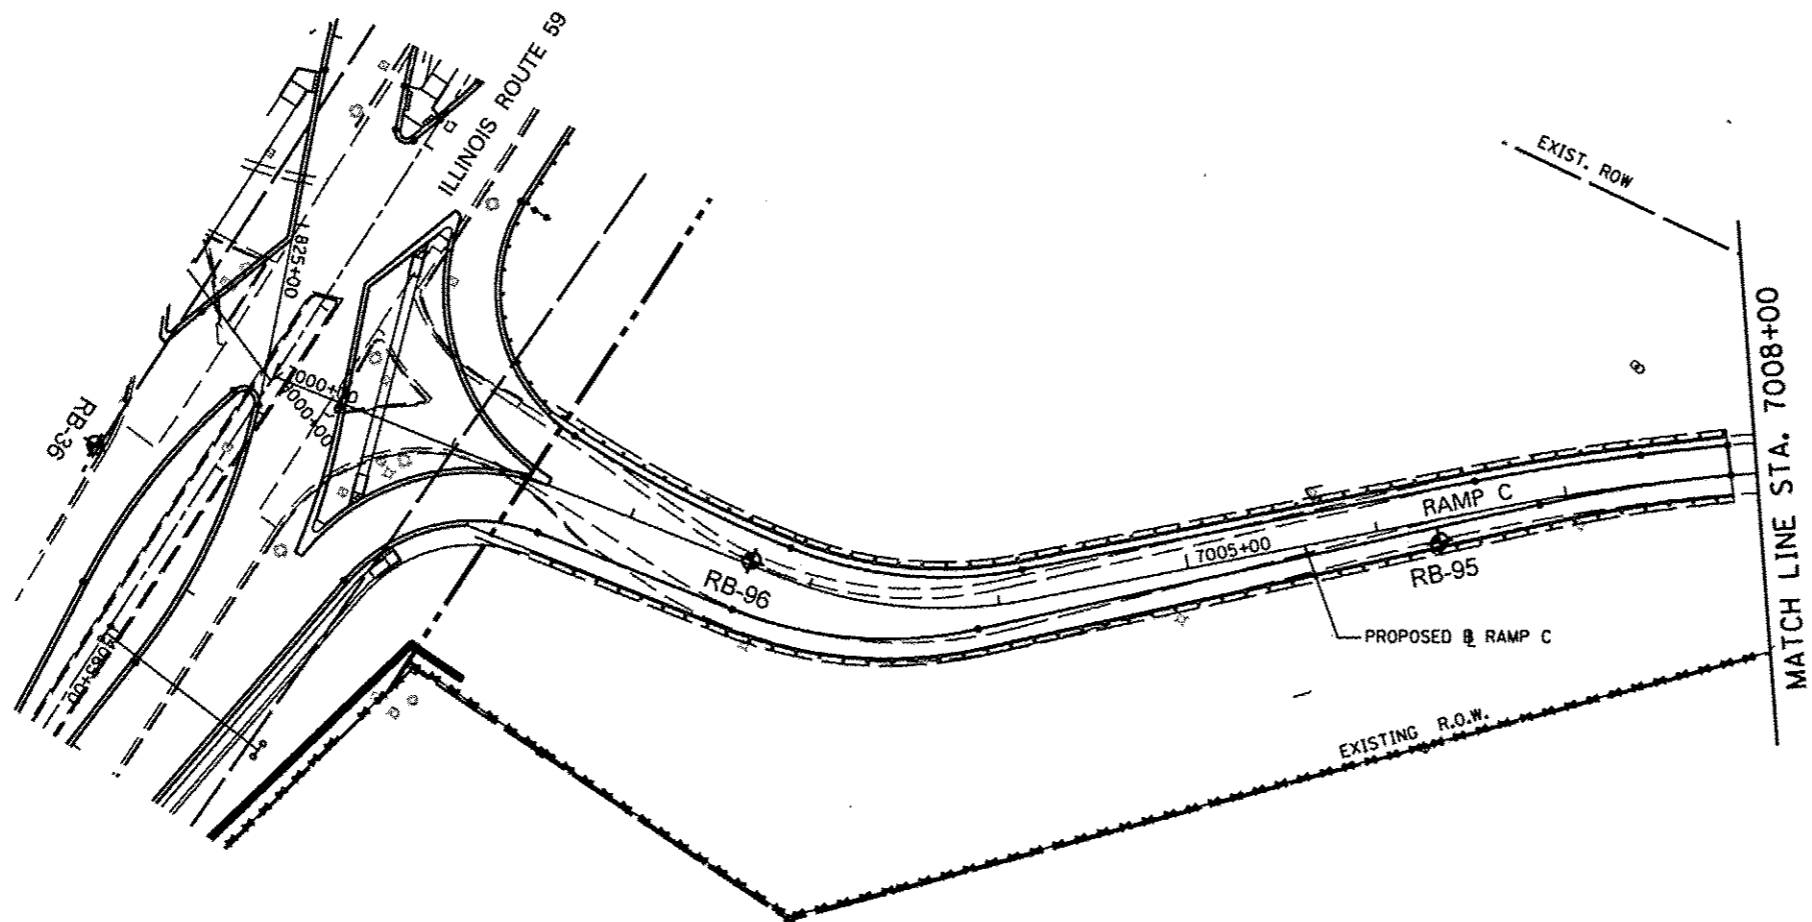

PROFILE	DATE
REVISED	BY
NOTED	BY
NO. OF SHEETS	NO.
NO. OF SHEETS CHECKED	NO.
NO. OF SHEETS NOT CHECKED	NO.
NO. OF SHEETS FILED	NO.

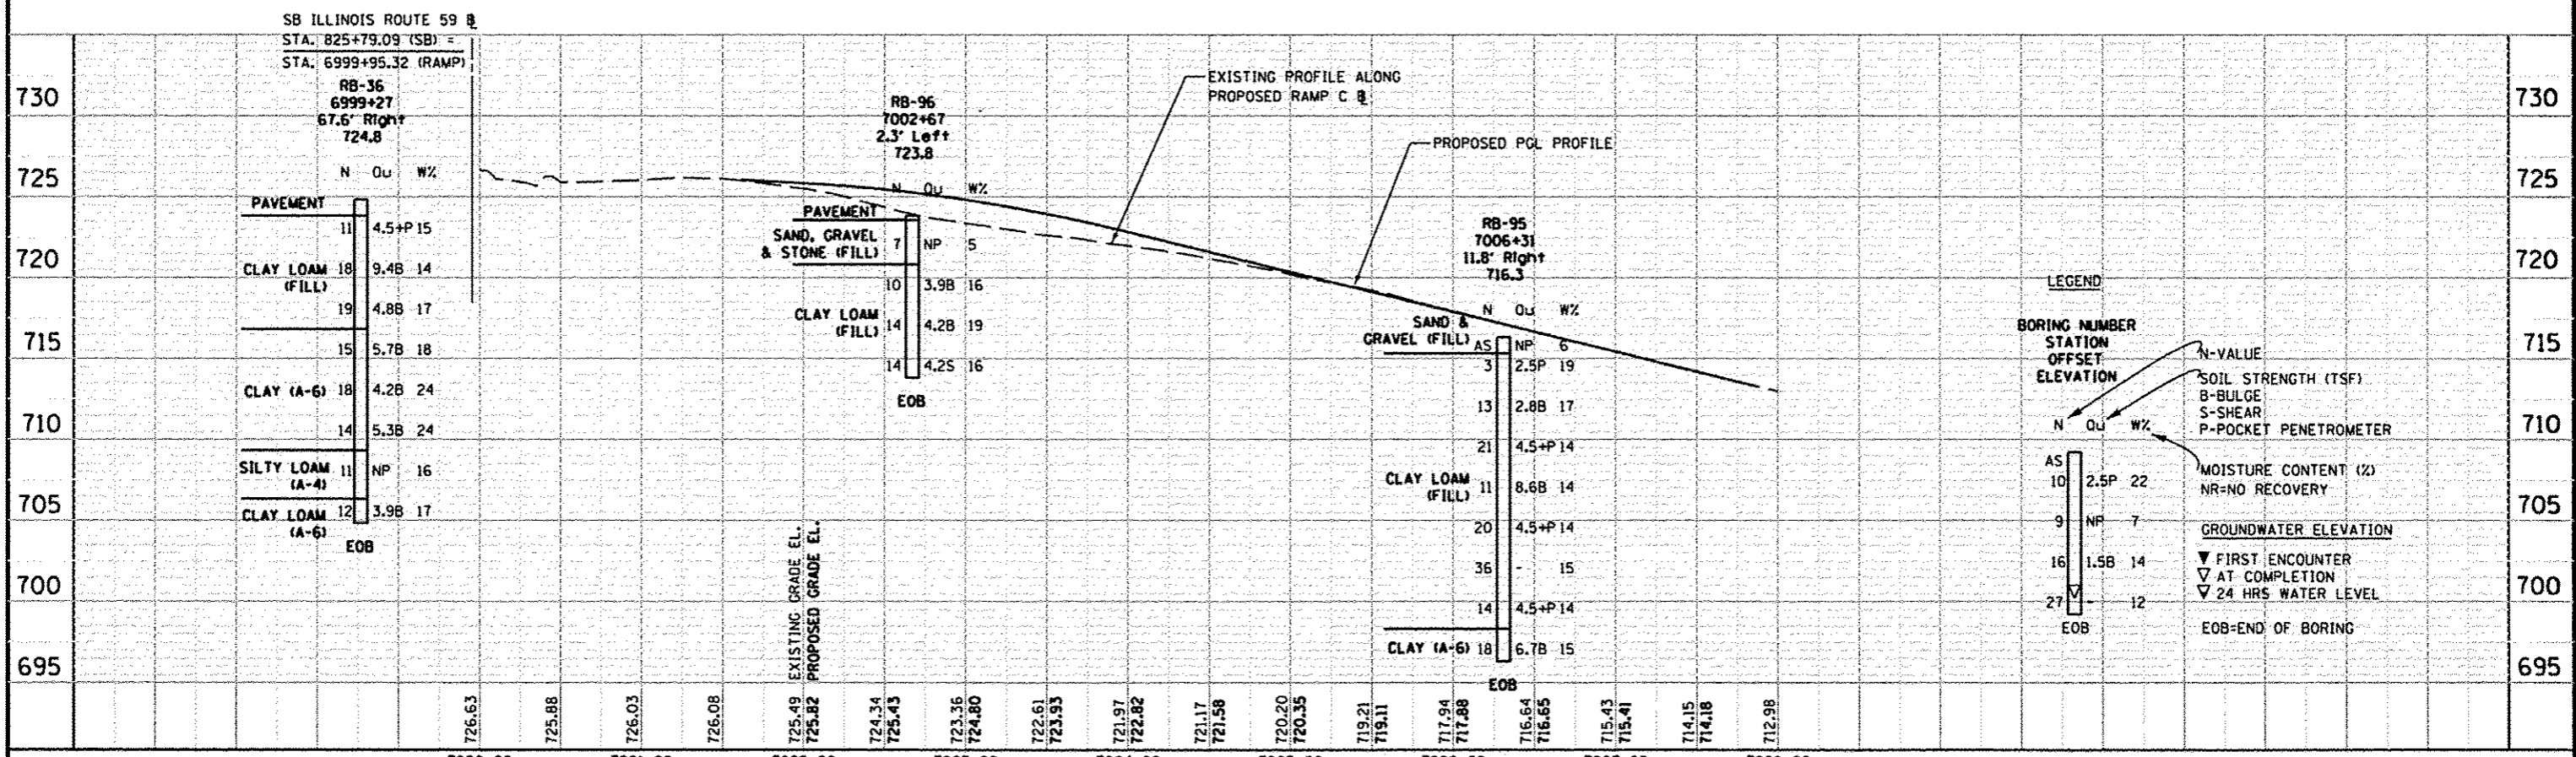

**LEGEND**

BORING NUMBER	OFFSET	ELEVATION	N-VALUE
AS			SOIL STRENGTH (TSF)
B			B-BULGE
S			S-SHEAR
P			P-POCKET PENETROMETER
N	Qu	W%	MOISTURE CONTENT (%)
NR			NR=NO RECOVERY
			GROUNDWATER ELEVATION
▽			▽ FIRST ENCOUNTER AT COMPLETION
▽			▽ 24 HRS WATER LEVEL
EOB			EOB=END OF BORING