
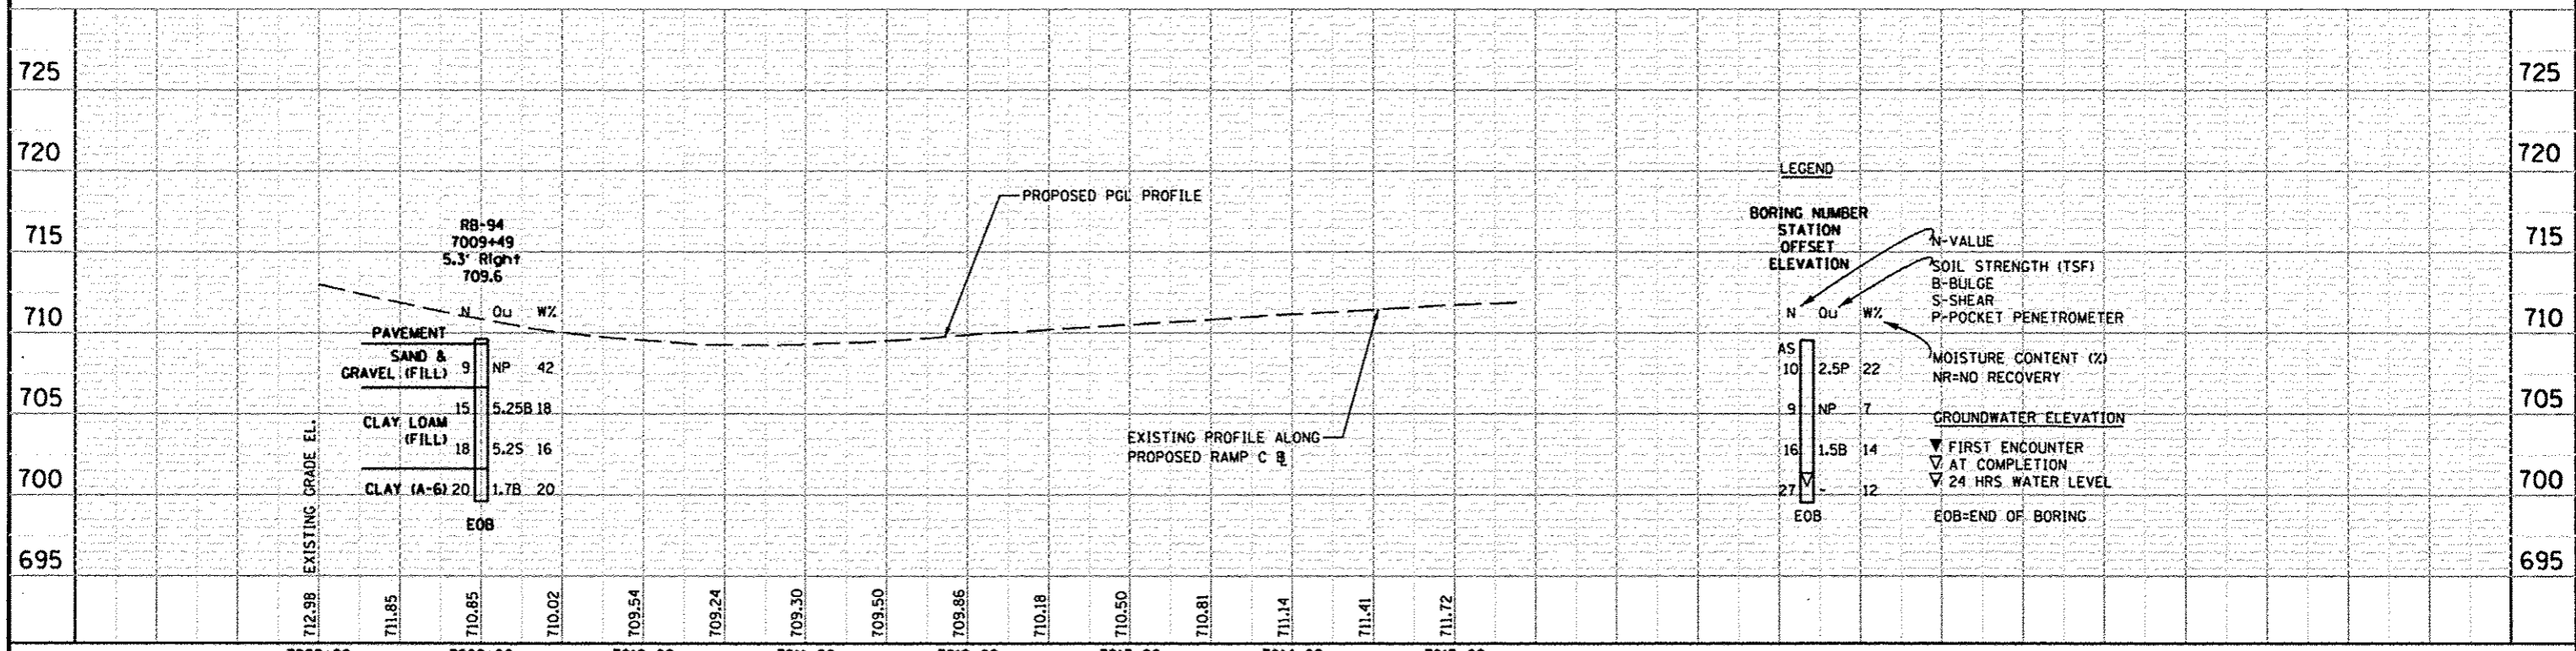
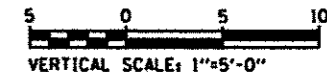
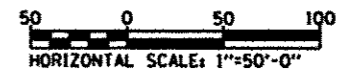


DATE	
BY	
REVISION	
PLANNED	
NOTED	
FILE NAME	

DATE	
BY	
REVISION	
PLANNED	
NOTED	
FILE NAME	

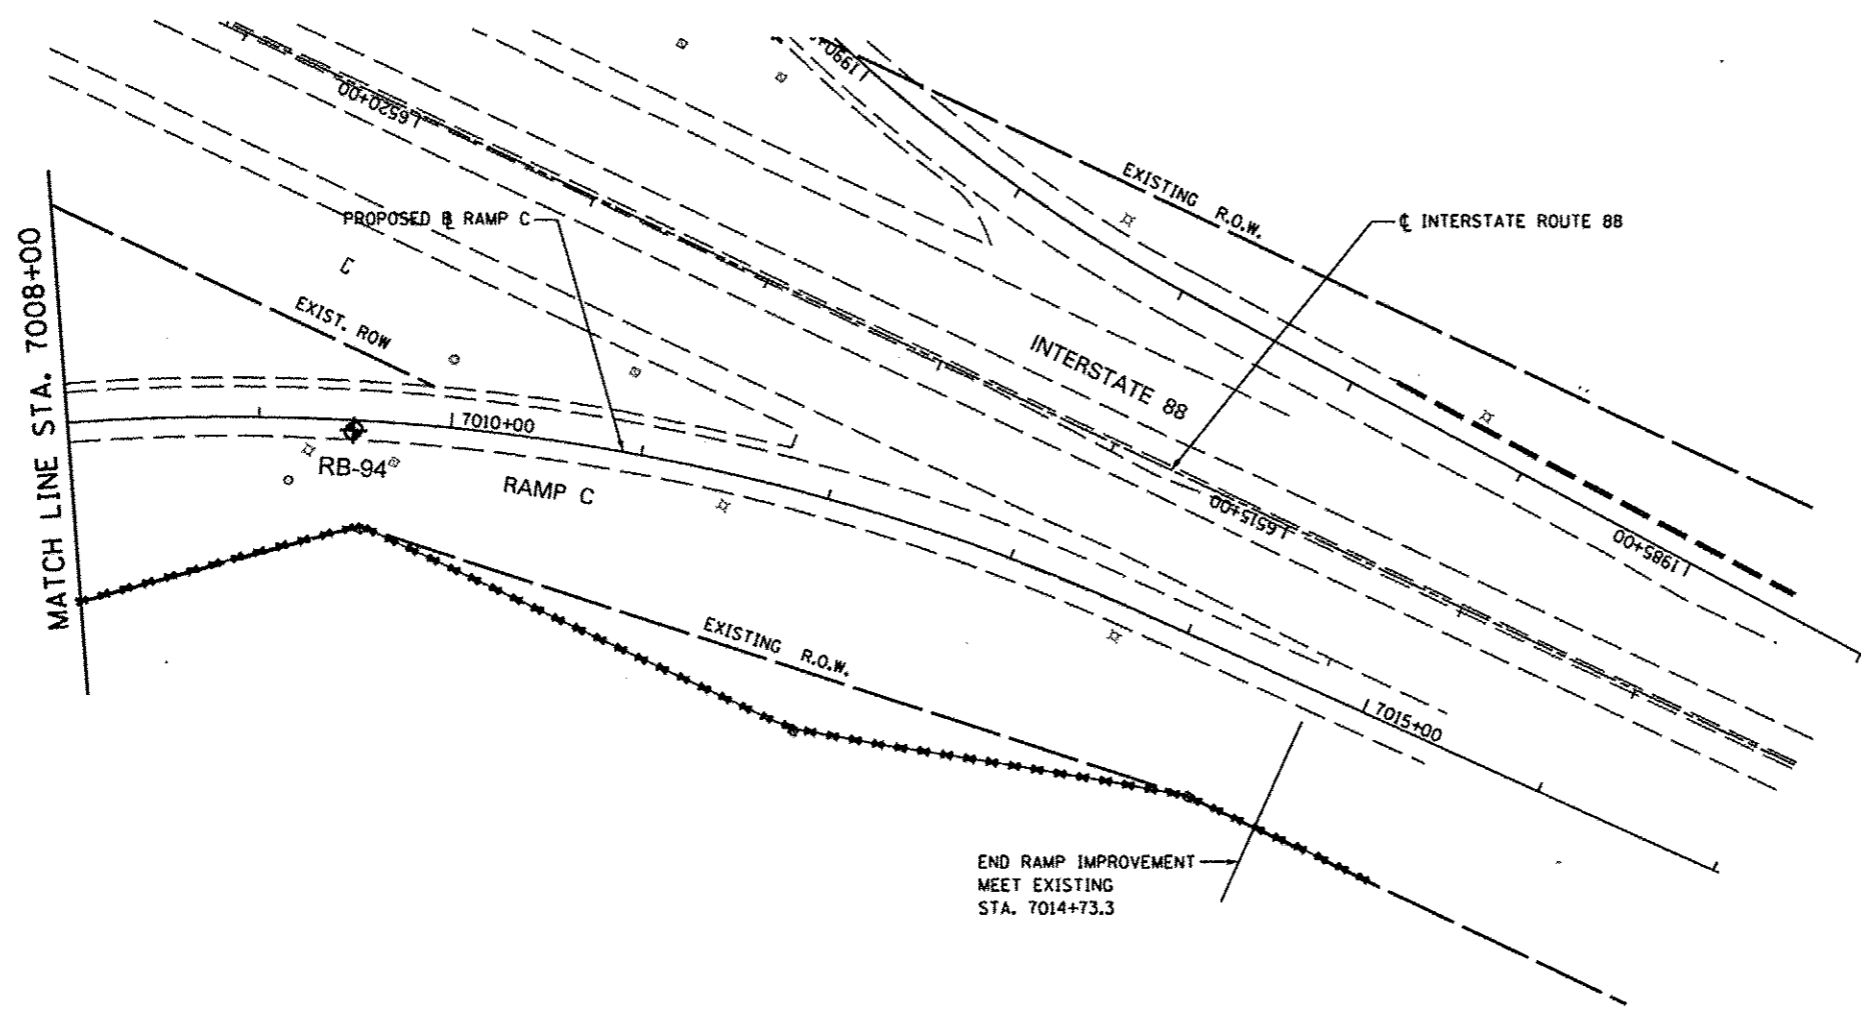

Geo Services, Inc.
 Geotechnical, Environmental & Civil Engineering
 800 Northland Court, Suite 204
 Naperville, Illinois 60563
 (630) 255-7838

USER NAME *	DESIGNED - RWC	REVISED -
PLOT SCALE *	DRAWN - RWC	REVISED -
PLOT DATE *	CHECKED - AJP	REVISED -
	DATE - 5/17/2012	REVISED -

**STATE OF ILLINOIS
 DEPARTMENT OF TRANSPORTATION**

SOIL BORING PLAN / PROFILE - RAMP C

SCALE: AS SHOWN SHEET NO. 2 OF 2 SHEETS STA. 7000+00 TO STA. 7007+86

F.A.P. RTE.	SECTION	COUNTY	TOTAL SHEETS	SHEET NO.
338/IL 59	1112 & 1113 WRS-5	DUPAGE	963	699
CONTRACT NO. 60131			ILLINOIS FED. AID PROJECT	