


DATE	
BY	
FOR	
PROJECT	
DATE	
BY	
FOR	
PROJECT	
DATE	
BY	
FOR	
PROJECT	

DATE	
BY	
FOR	
PROJECT	
DATE	
BY	
FOR	
PROJECT	
DATE	
BY	
FOR	
PROJECT	

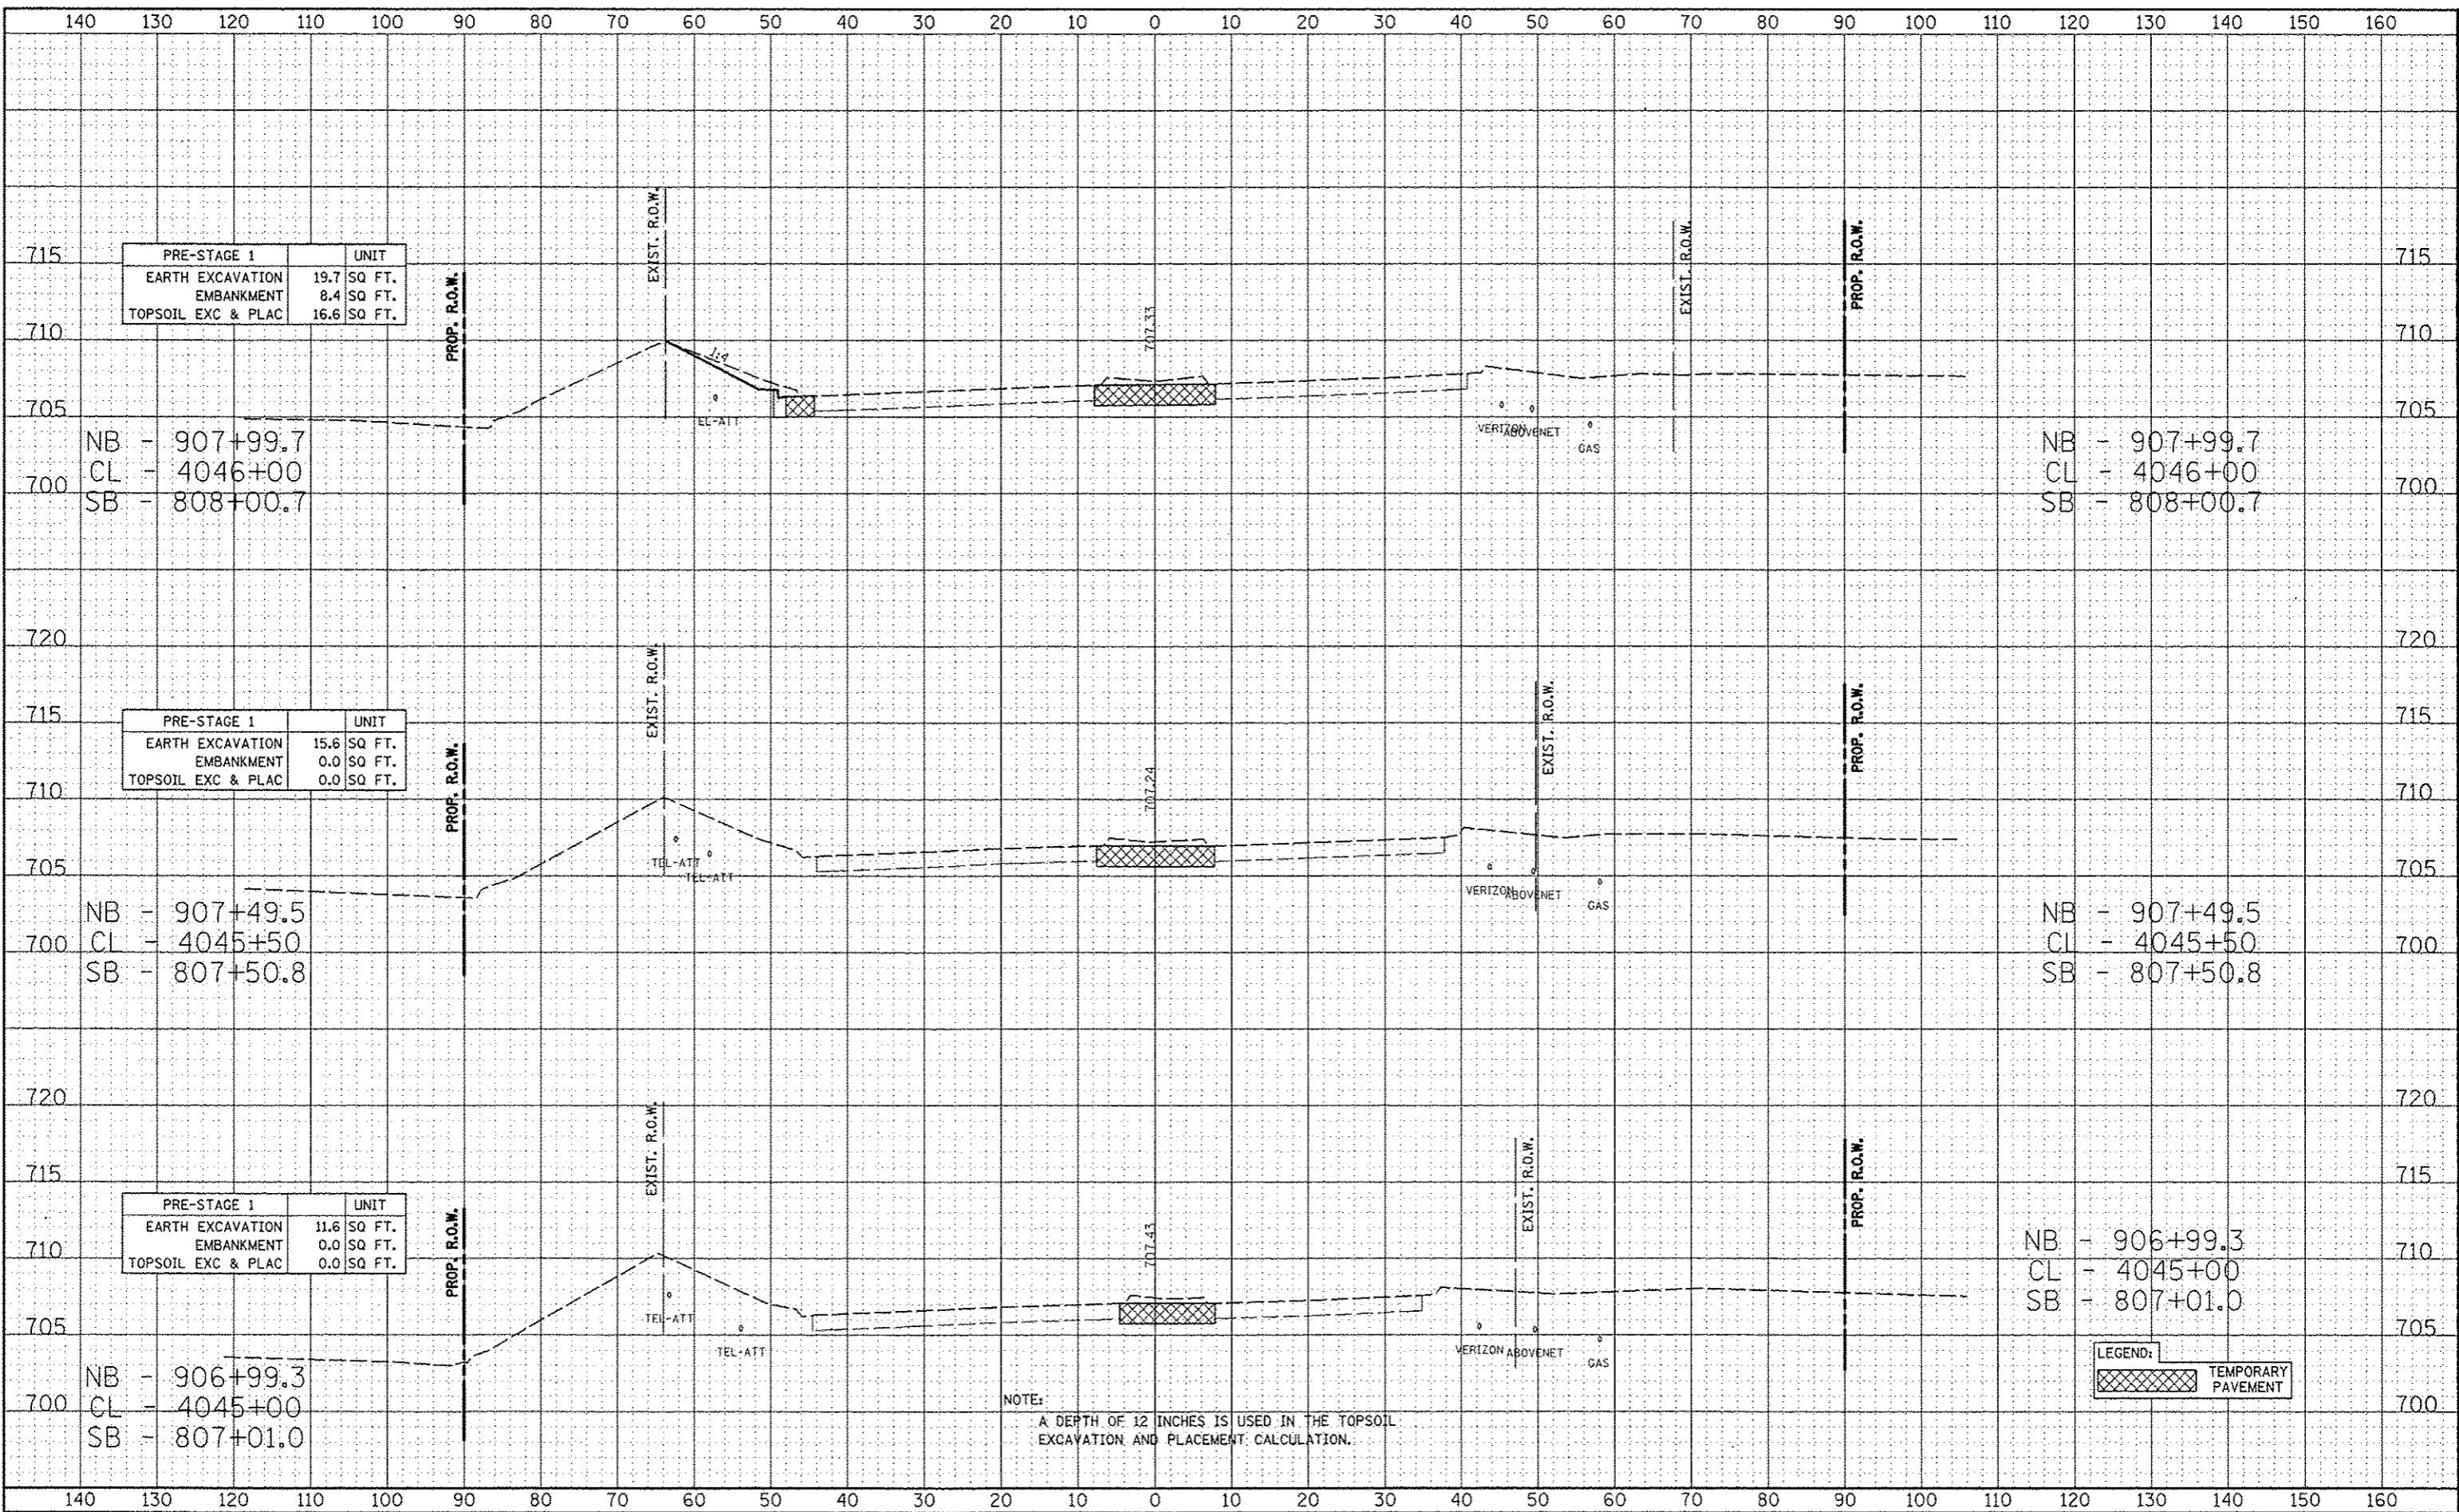

PRE-STAGE 1		
		UNIT
EARTH EXCAVATION	19.7	SQ FT.
EMBANKMENT	8.4	SQ FT.
TOPSOIL EXC & PLAC	16.6	SQ FT.

PRE-STAGE 1		
		UNIT
EARTH EXCAVATION	15.6	SQ FT.
EMBANKMENT	0.0	SQ FT.
TOPSOIL EXC & PLAC	0.0	SQ FT.

PRE-STAGE 1		
		UNIT
EARTH EXCAVATION	11.6	SQ FT.
EMBANKMENT	0.0	SQ FT.
TOPSOIL EXC & PLAC	0.0	SQ FT.

NOTE:
A DEPTH OF 12 INCHES IS USED IN THE TOPSOIL EXCAVATION AND PLACEMENT CALCULATION.

LEGEND:
TEMPORARY PAVEMENT