


DATE	
BY	
DESIGNED	
DRAWN	
CHECKED	
DATE	
PROJECT	
SCALE	
PLANT	
DATE	
BY	
AREA	
DATE	
BY	

DATE	
BY	
DESIGNED	
DRAWN	
CHECKED	
DATE	
PROJECT	
SCALE	
PLANT	
DATE	
BY	
AREA	
DATE	
BY	

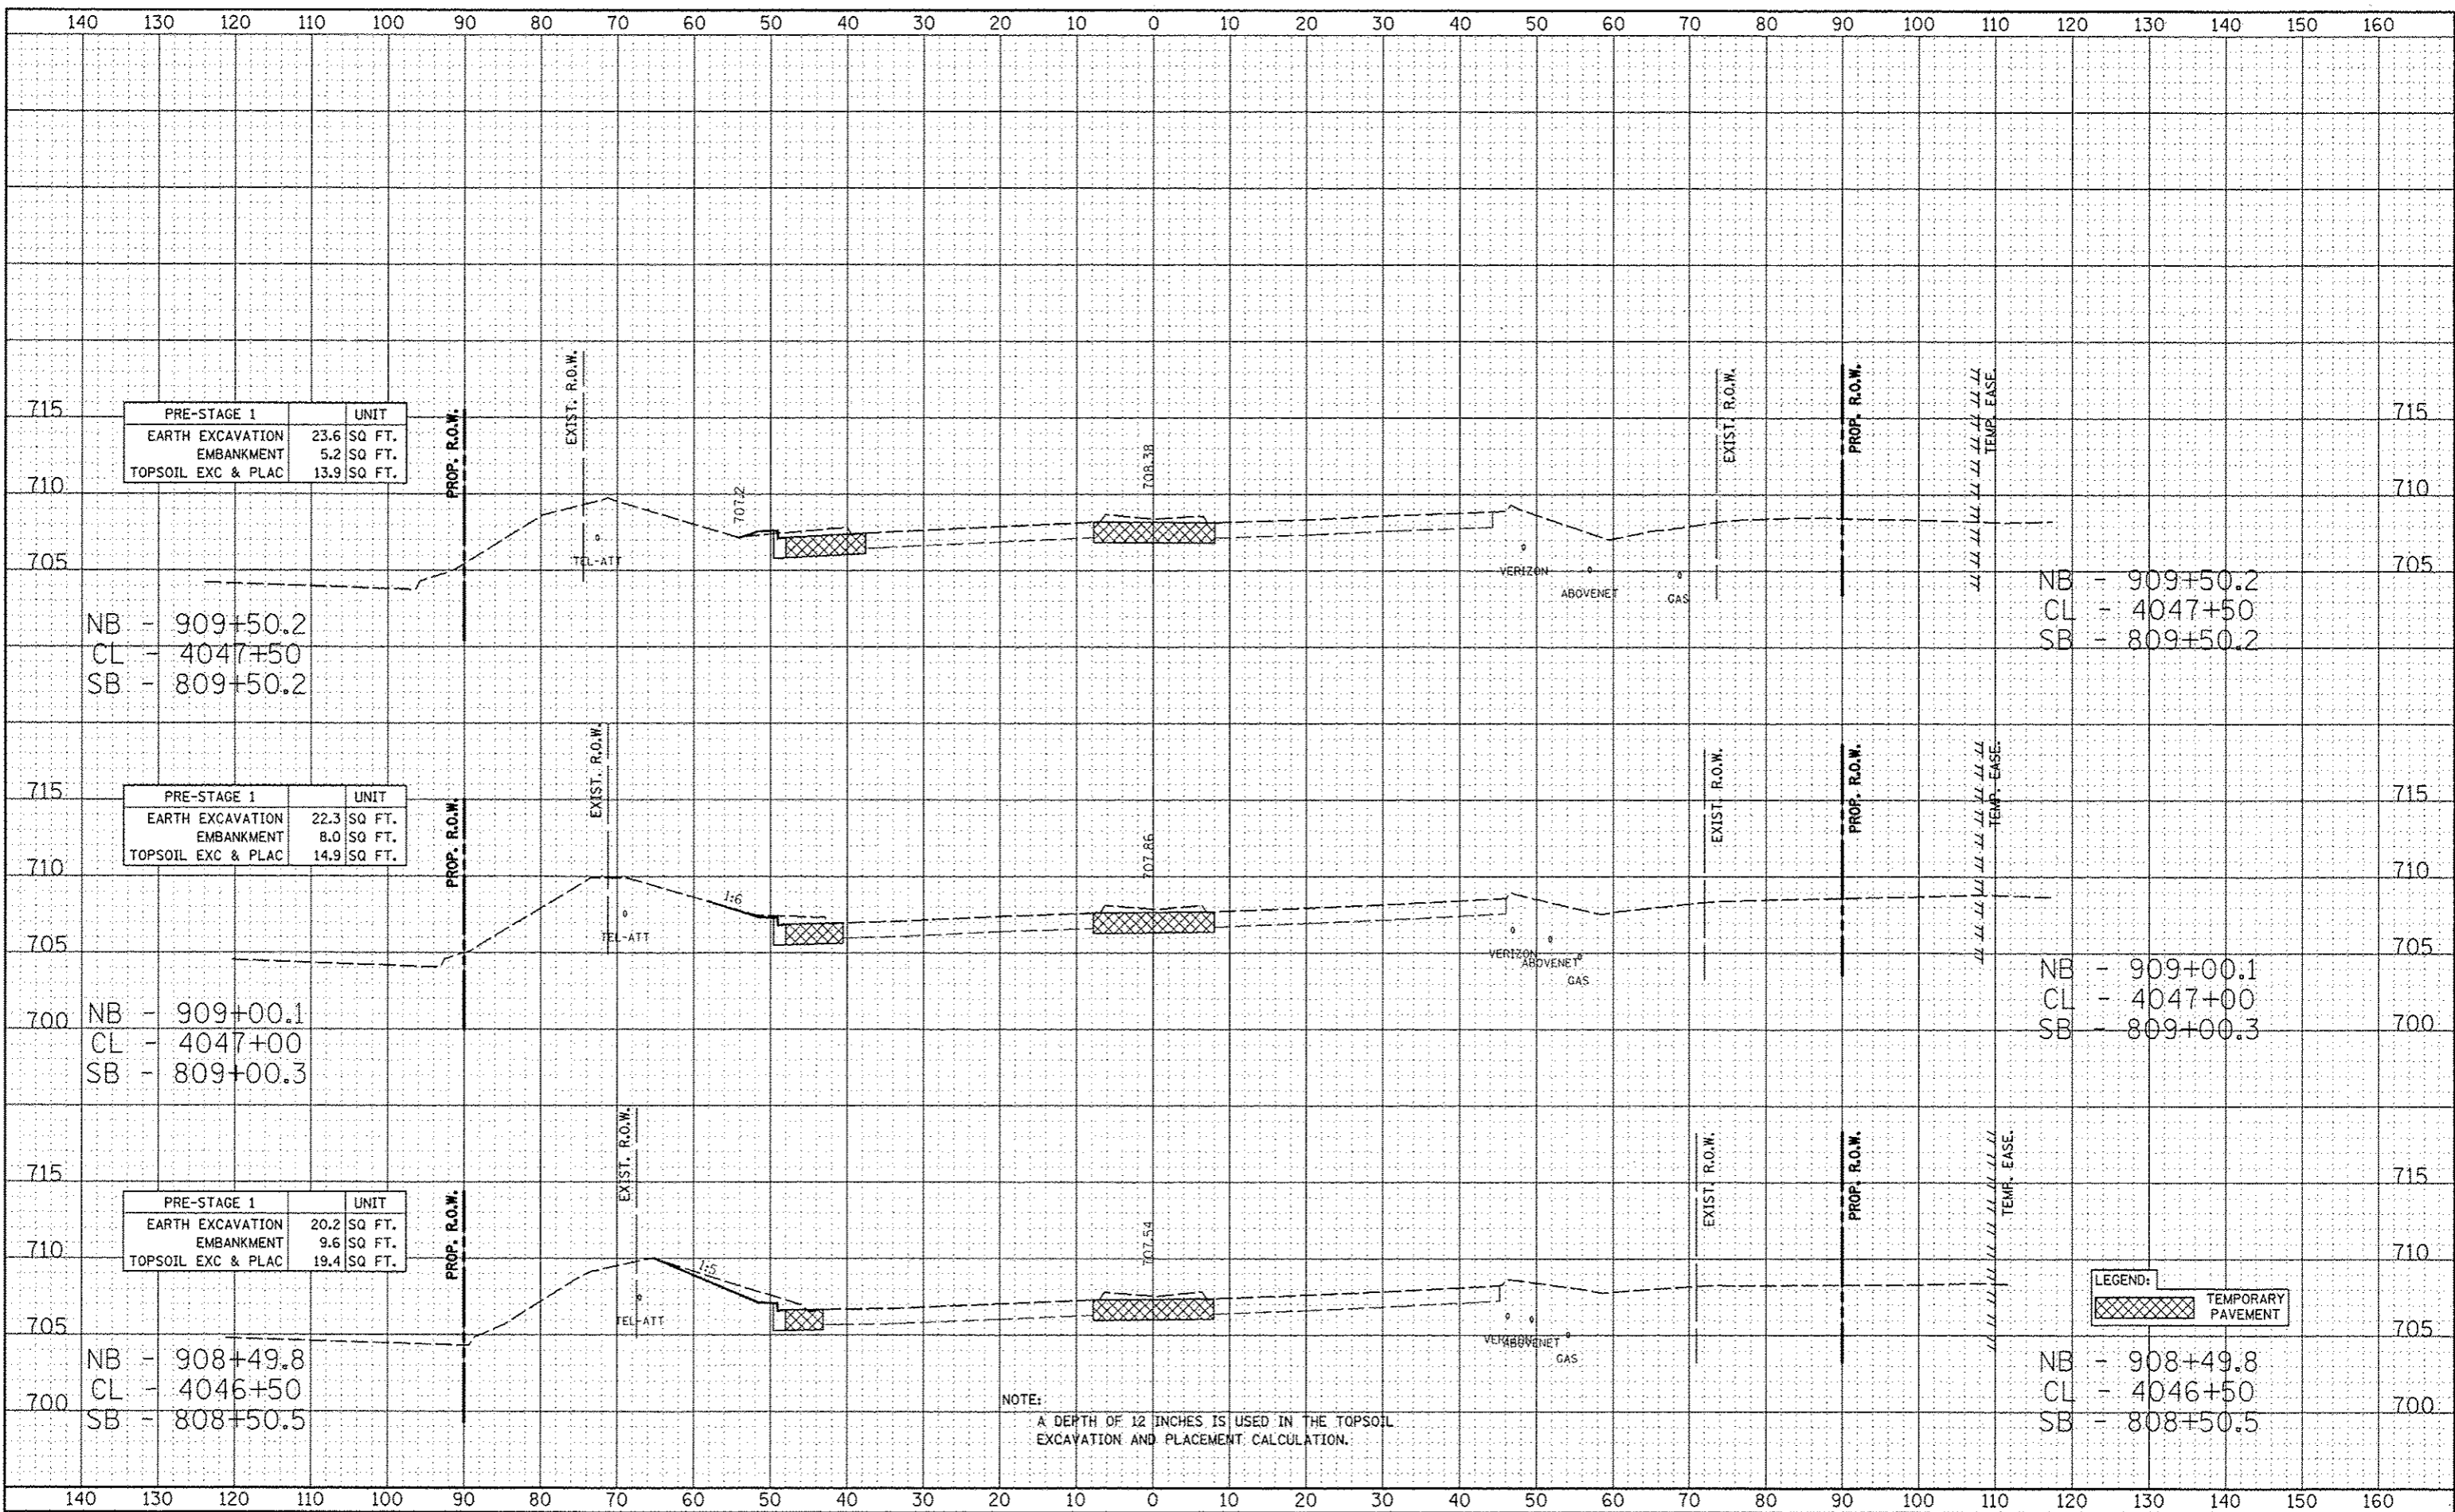

PRE-STAGE 1		UNIT
EARTH EXCAVATION	23.6	SQ FT.
EMBANKMENT	5.2	SQ FT.
TOPSOIL EXC & PLAC	13.9	SQ FT.

PRE-STAGE 1		UNIT
EARTH EXCAVATION	22.3	SQ FT.
EMBANKMENT	8.0	SQ FT.
TOPSOIL EXC & PLAC	14.9	SQ FT.

PRE-STAGE 1		UNIT
EARTH EXCAVATION	20.2	SQ FT.
EMBANKMENT	9.6	SQ FT.
TOPSOIL EXC & PLAC	19.4	SQ FT.

LEGEND:	
	TEMPORARY PAVEMENT

NOTE:  
A DEPTH OF 12 INCHES IS USED IN THE TOPSOIL EXCAVATION AND PLACEMENT CALCULATION.