


FILE	DATE
SAVED	
DATE	
NOTE	
AREA	
SCALE	

FILE	DATE
SAVED	
DATE	
NOTE	
AREA	
SCALE	

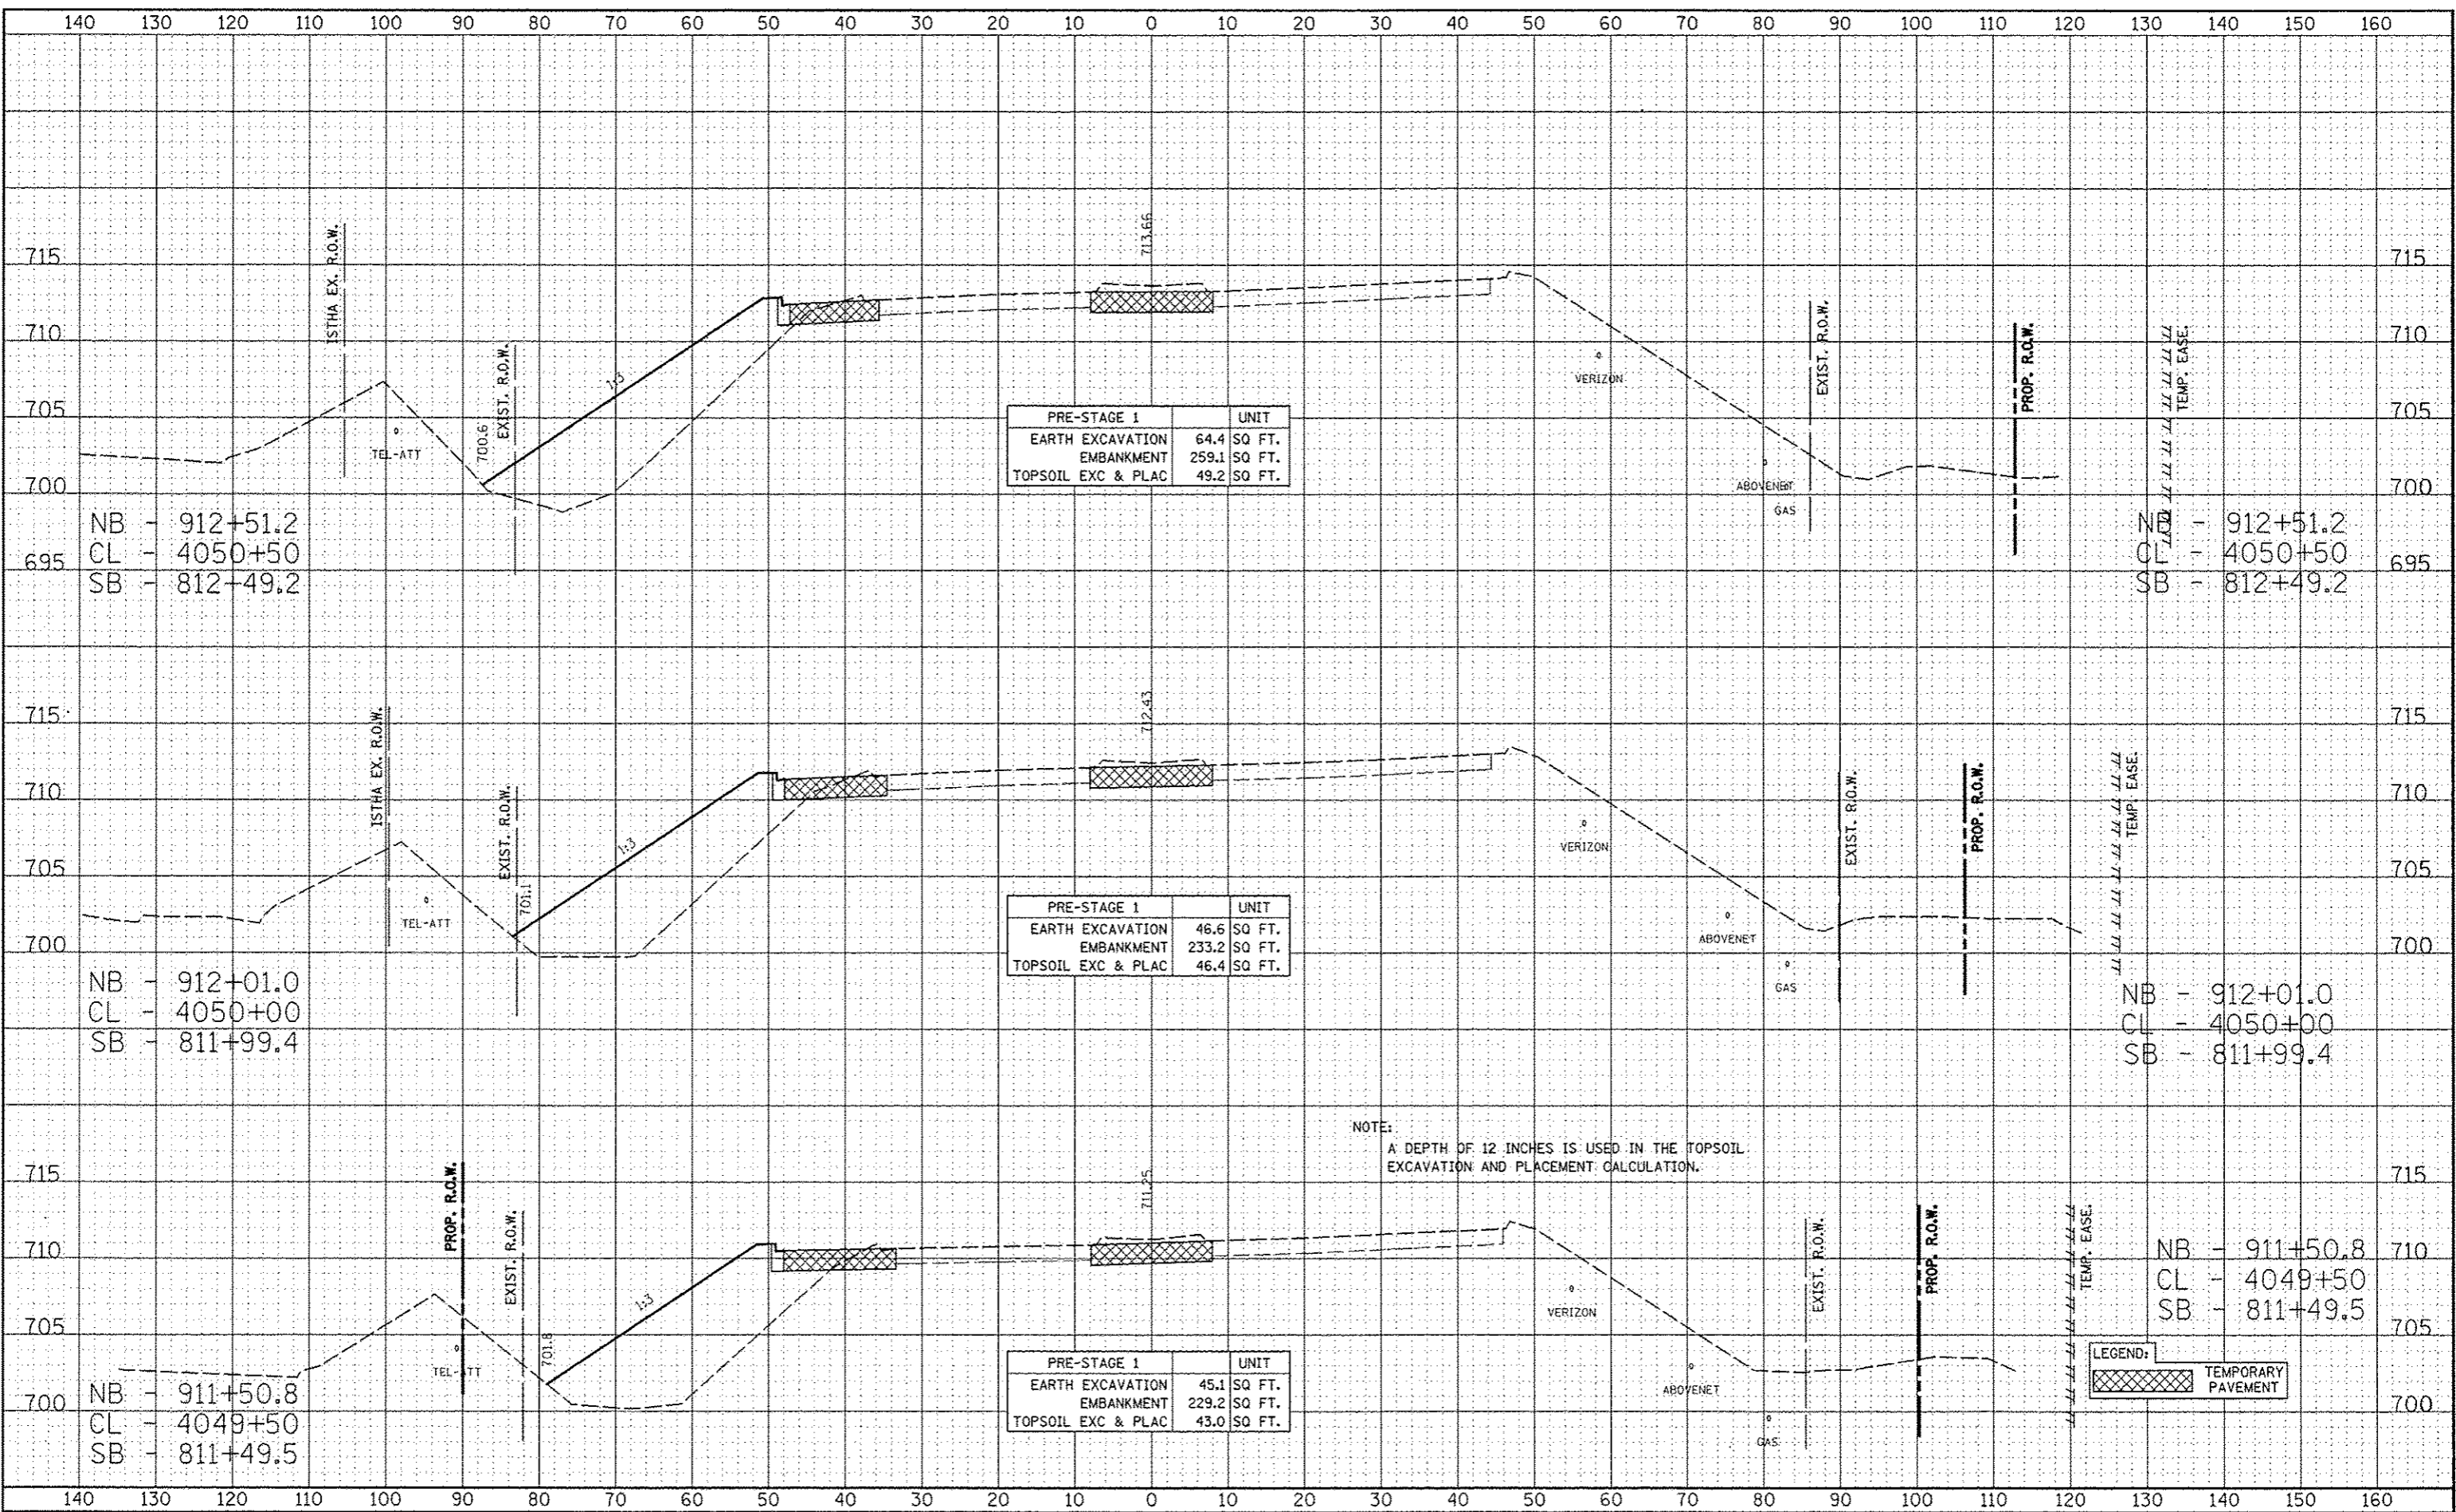

PRE-STAGE 1		UNIT
EARTH EXCAVATION	64.4	SQ. FT.
EMBANKMENT	259.1	SQ. FT.
TOPSOIL EXC & PLAC	49.2	SQ. FT.

PRE-STAGE 1		UNIT
EARTH EXCAVATION	46.6	SQ. FT.
EMBANKMENT	233.2	SQ. FT.
TOPSOIL EXC & PLAC	46.4	SQ. FT.

PRE-STAGE 1		UNIT
EARTH EXCAVATION	45.1	SQ. FT.
EMBANKMENT	229.2	SQ. FT.
TOPSOIL EXC & PLAC	43.0	SQ. FT.

NOTE:  
A DEPTH OF 12 INCHES IS USED IN THE TOPSOIL EXCAVATION AND PLACEMENT CALCULATION.

LEGEND:	
	TEMPORARY PAVEMENT