


DATE	
DESIGNED	
DRAWN	
CHECKED	
DATE	

DATE	
DESIGNED	
DRAWN	
CHECKED	
DATE	

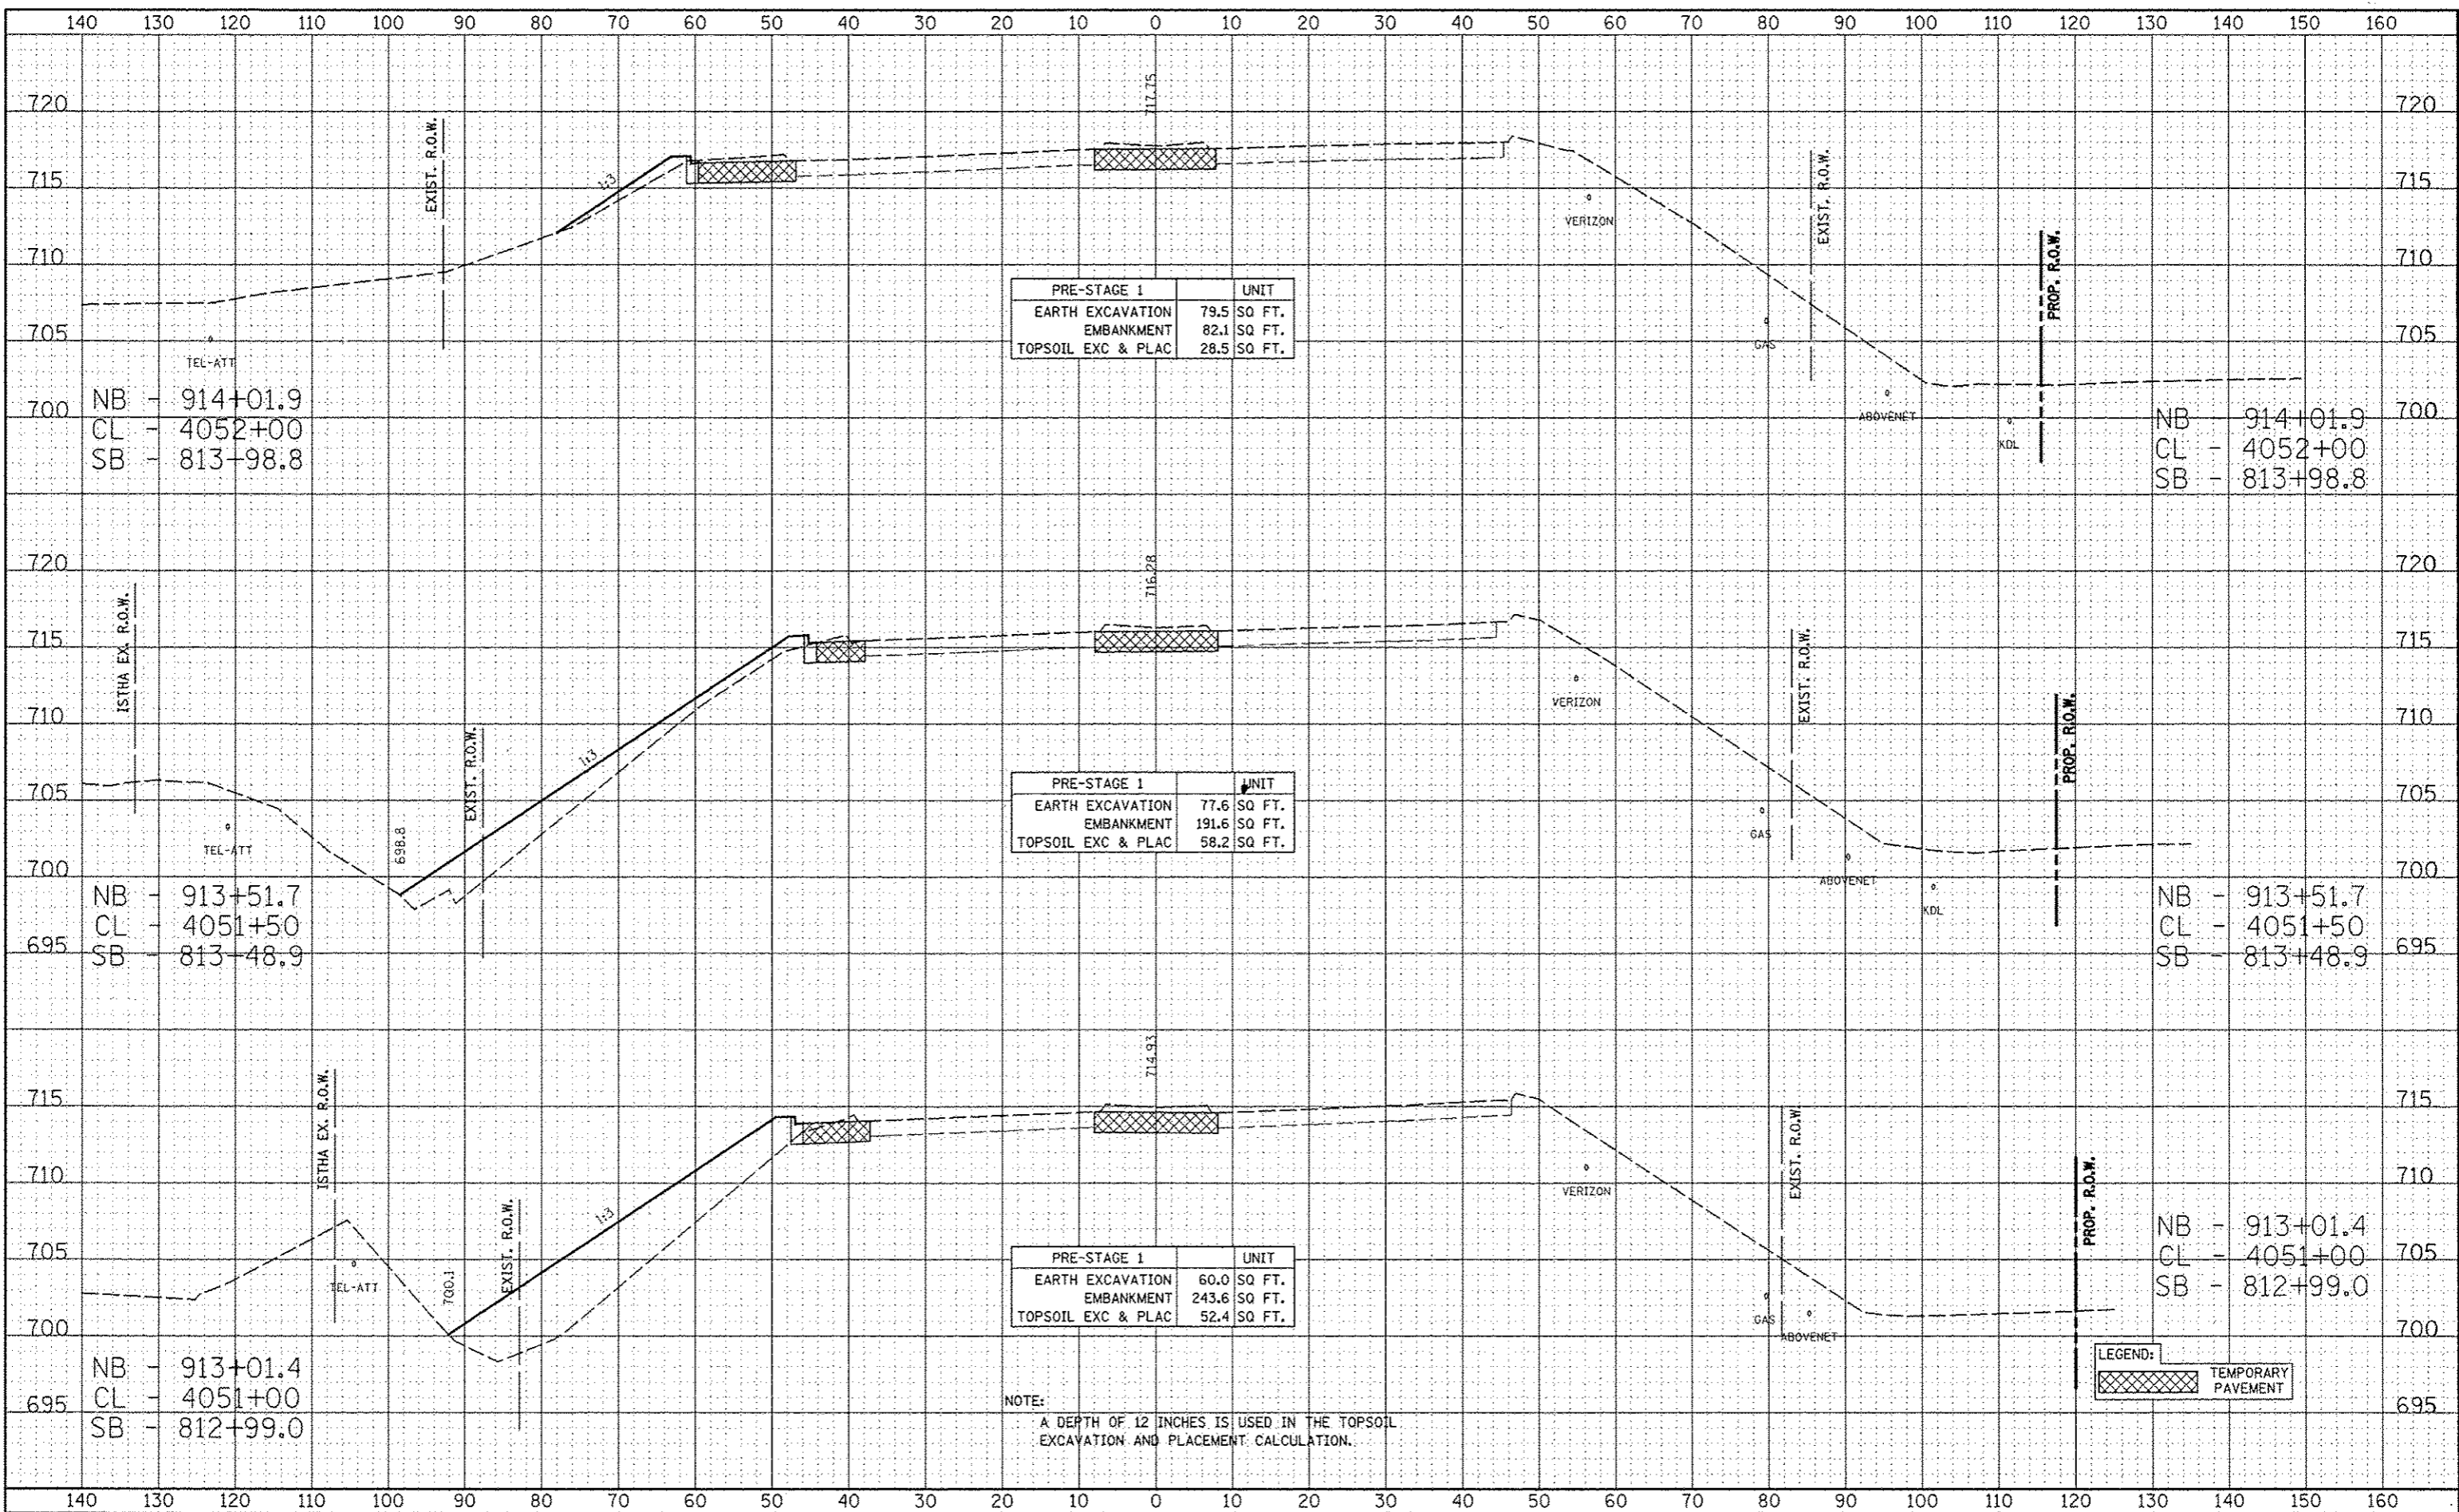

PRE-STAGE 1	UNIT
EARTH EXCAVATION	79.5 SQ. FT.
EMBANKMENT	82.1 SQ. FT.
TOPSOIL EXC & PLAC	28.5 SQ. FT.

PRE-STAGE 1	UNIT
EARTH EXCAVATION	77.6 SQ. FT.
EMBANKMENT	191.6 SQ. FT.
TOPSOIL EXC & PLAC	58.2 SQ. FT.

PRE-STAGE 1	UNIT
EARTH EXCAVATION	60.0 SQ. FT.
EMBANKMENT	243.6 SQ. FT.
TOPSOIL EXC & PLAC	52.4 SQ. FT.

NOTE:
A DEPTH OF 12 INCHES IS USED IN THE TOPSOIL EXCAVATION AND PLACEMENT CALCULATION.

LEGEND:
TEMPORARY PAVEMENT