


DATE	
DESIGNED	
DRAWN	
CHECKED	
DATE	
PROJECT	
NO.	

DATE	
DESIGNED	
DRAWN	
CHECKED	
DATE	
PROJECT	
NO.	

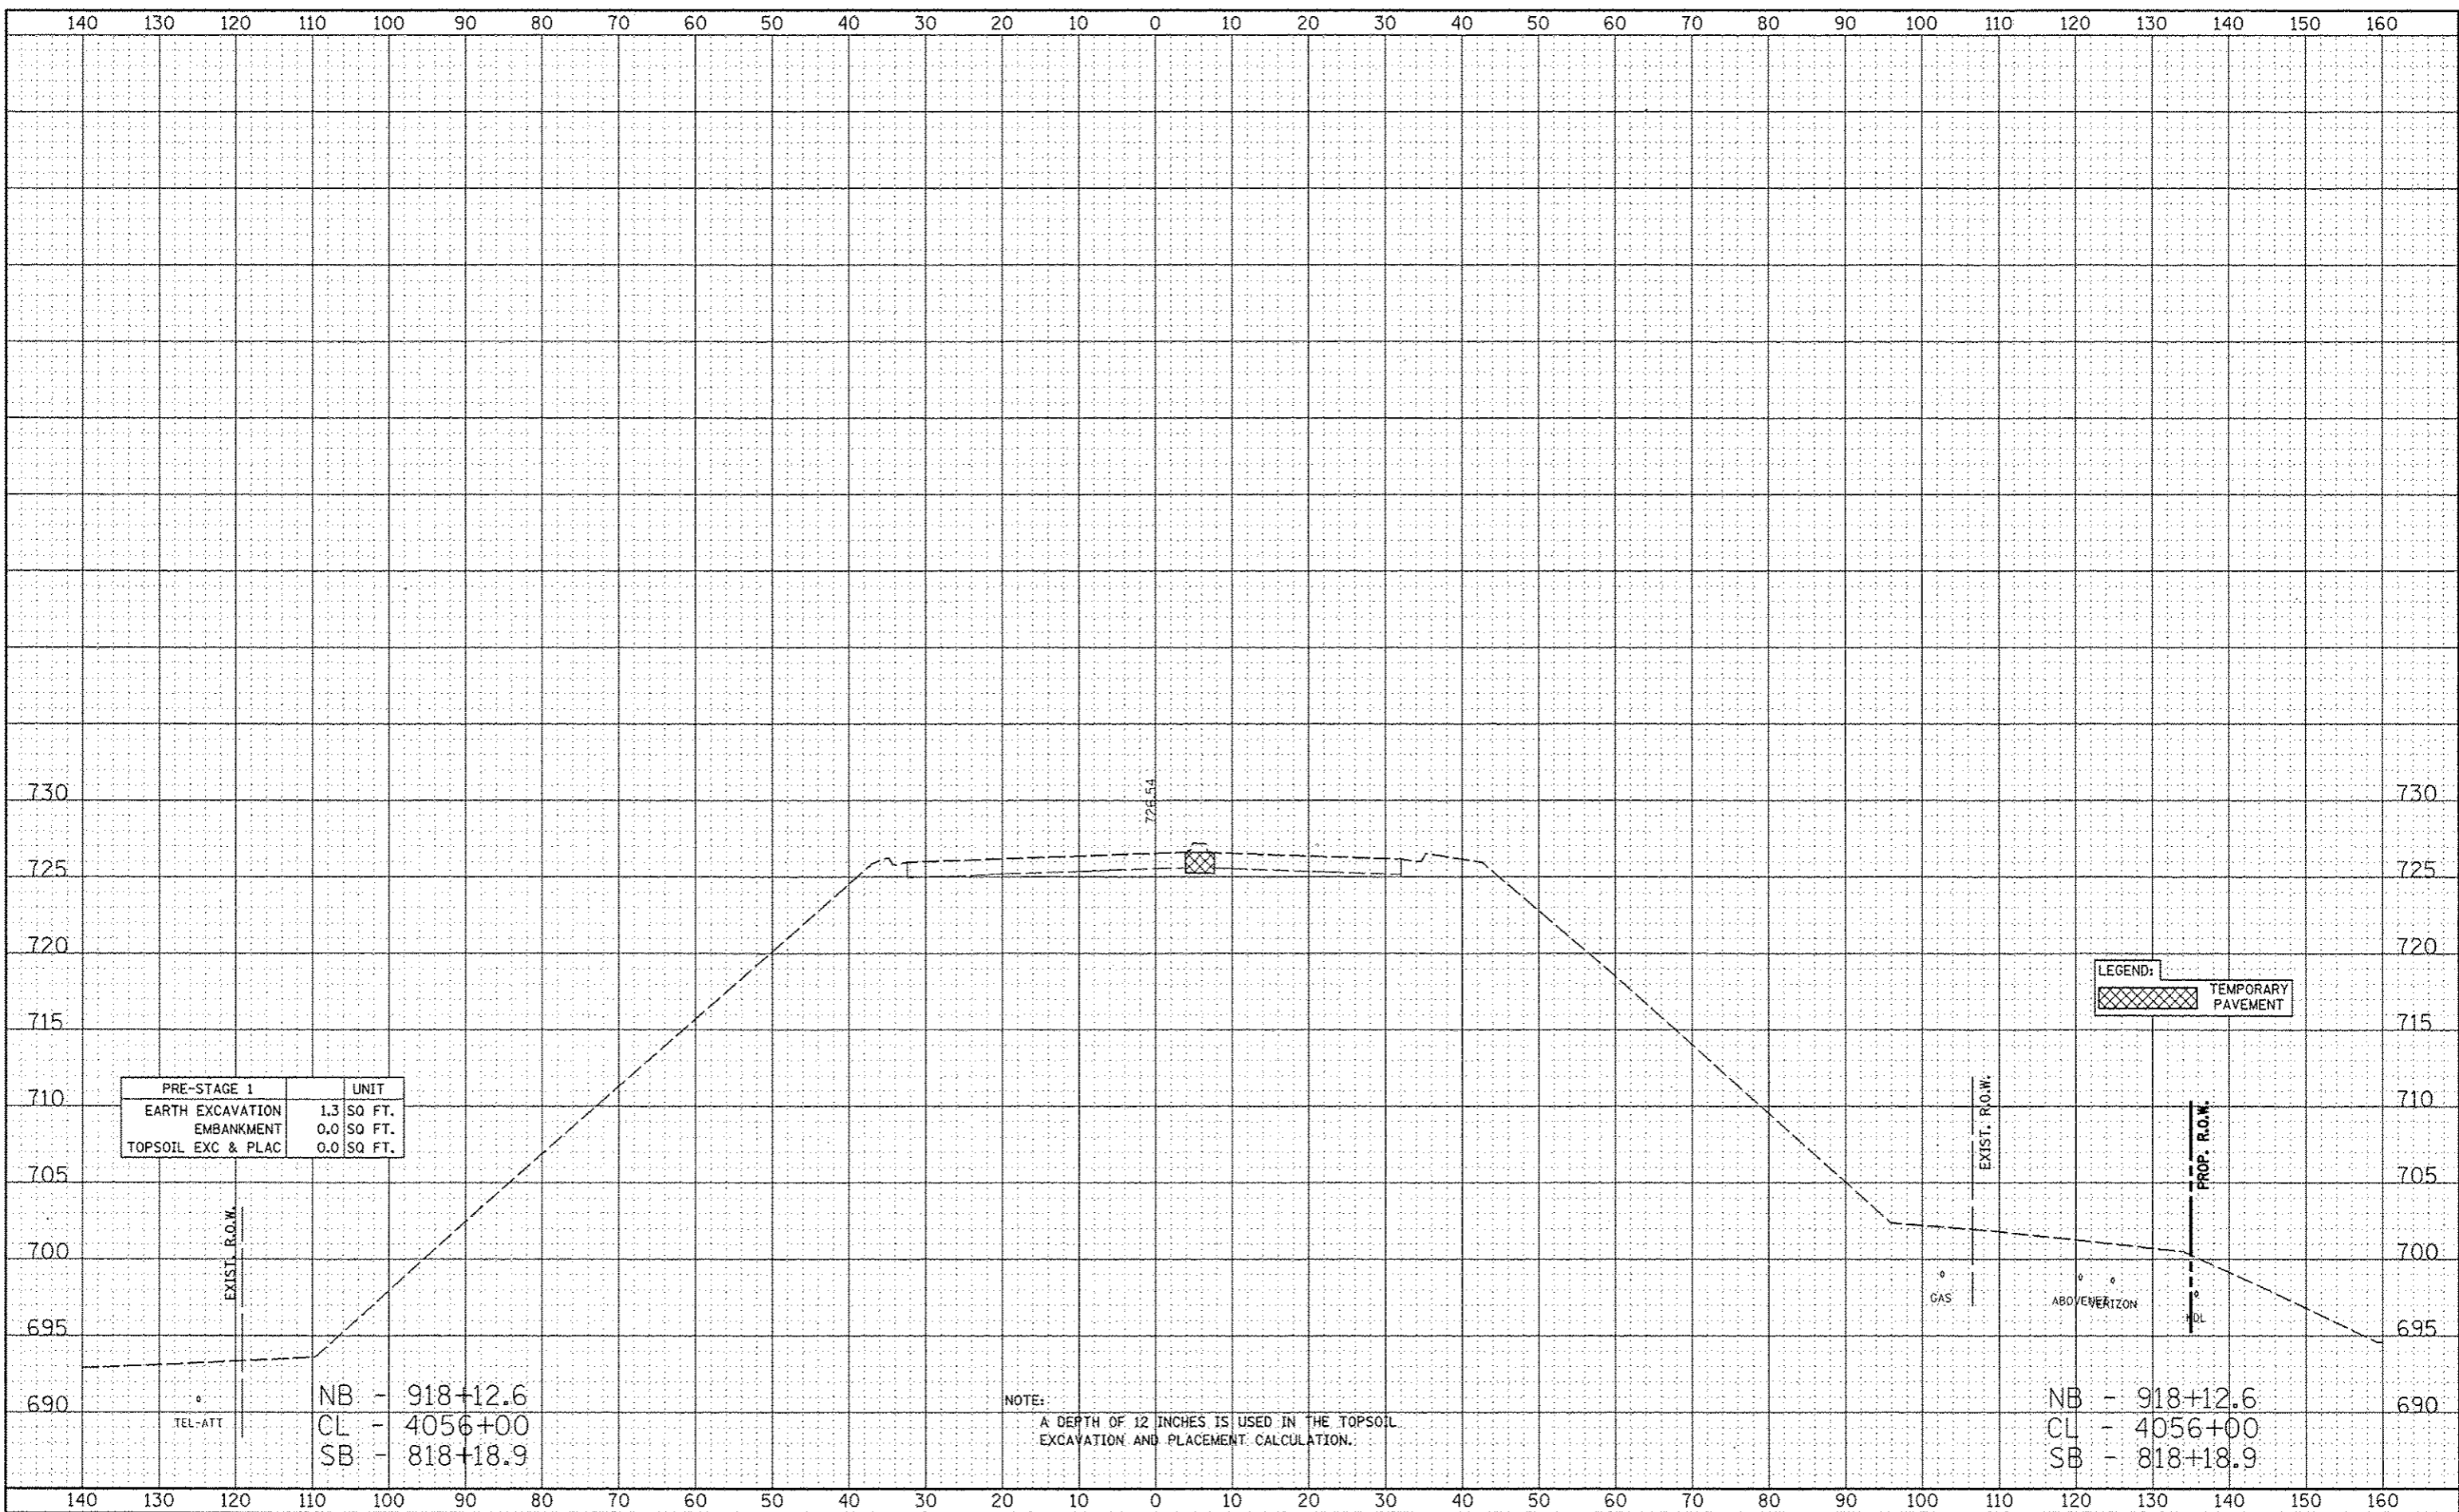

LEGEND:	
	TEMPORARY PAVEMENT

PRE-STAGE 1		UNIT
EARTH EXCAVATION	1.3	SQ FT.
EMBANKMENT	0.0	SQ FT.
TOPSOIL EXC & PLAC	0.0	SQ FT.

NB - 918+12.6
 CL - 4056+00
 SB - 818+18.9

NOTE:
 A DEPTH OF 12 INCHES IS USED IN THE TOPSOIL
 EXCAVATION AND PLACEMENT CALCULATION.

NB - 918+12.6
 CL - 4056+00
 SB - 818+18.9