


DATE	
BY	
CHKD	
DATE	
BY	
CHKD	
DATE	
BY	
CHKD	
DATE	
BY	
CHKD	
DATE	

DATE	
BY	
CHKD	
DATE	
BY	
CHKD	
DATE	
BY	
CHKD	
DATE	
BY	
CHKD	
DATE	

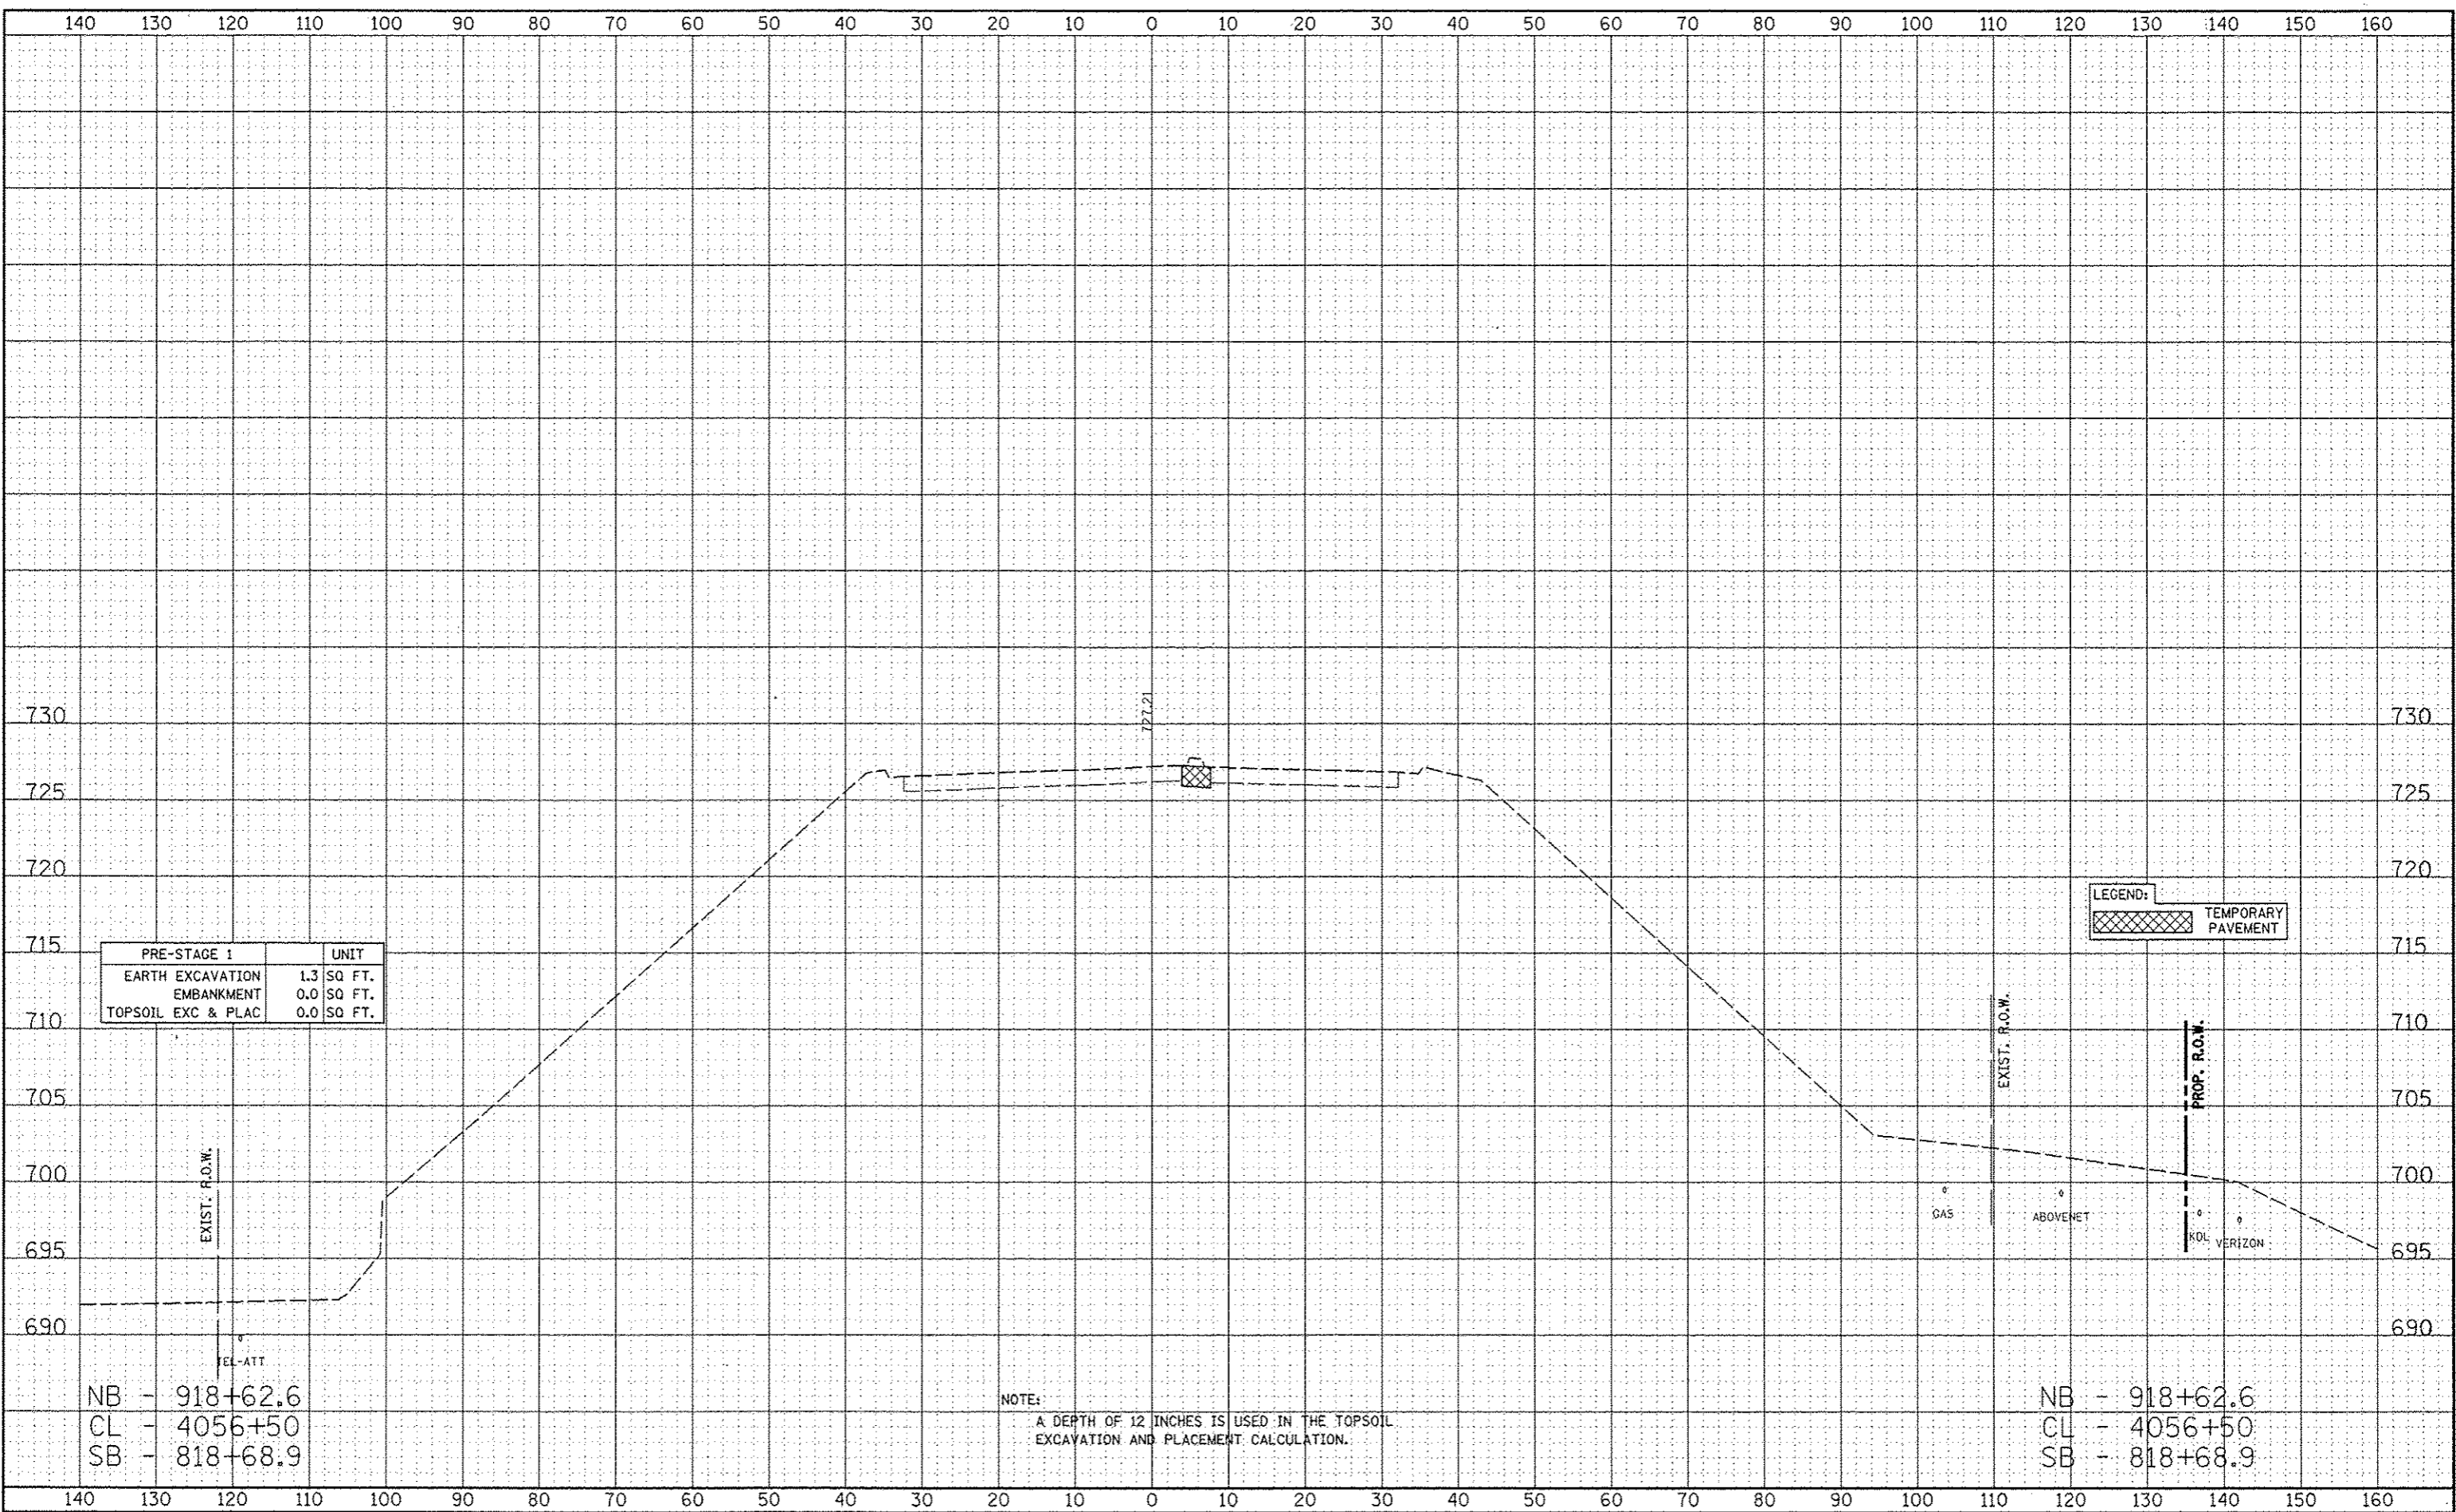

PRE-STAGE 1	UNIT
EARTH EXCAVATION	1.3 SQ FT.
EMBANKMENT	0.0 SQ FT.
TOPSOIL EXC & PLAC	0.0 SQ FT.

LEGEND:	TEMPORARY PAVEMENT
---------	--------------------

NOTE:
A DEPTH OF 12 INCHES IS USED IN THE TOPSOIL EXCAVATION AND PLACEMENT CALCULATION.

NB - 918+62.6
CL - 4056+50
SB - 818+68.9

NB - 918+62.6
CL - 4056+50
SB - 818+68.9