


DATE	
BY	
DESIGNED	
DRAWN	
CHECKED	
DATE	
FILED	
NO.	

DATE	
BY	
DESIGNED	
DRAWN	
CHECKED	
DATE	
FILED	
NO.	

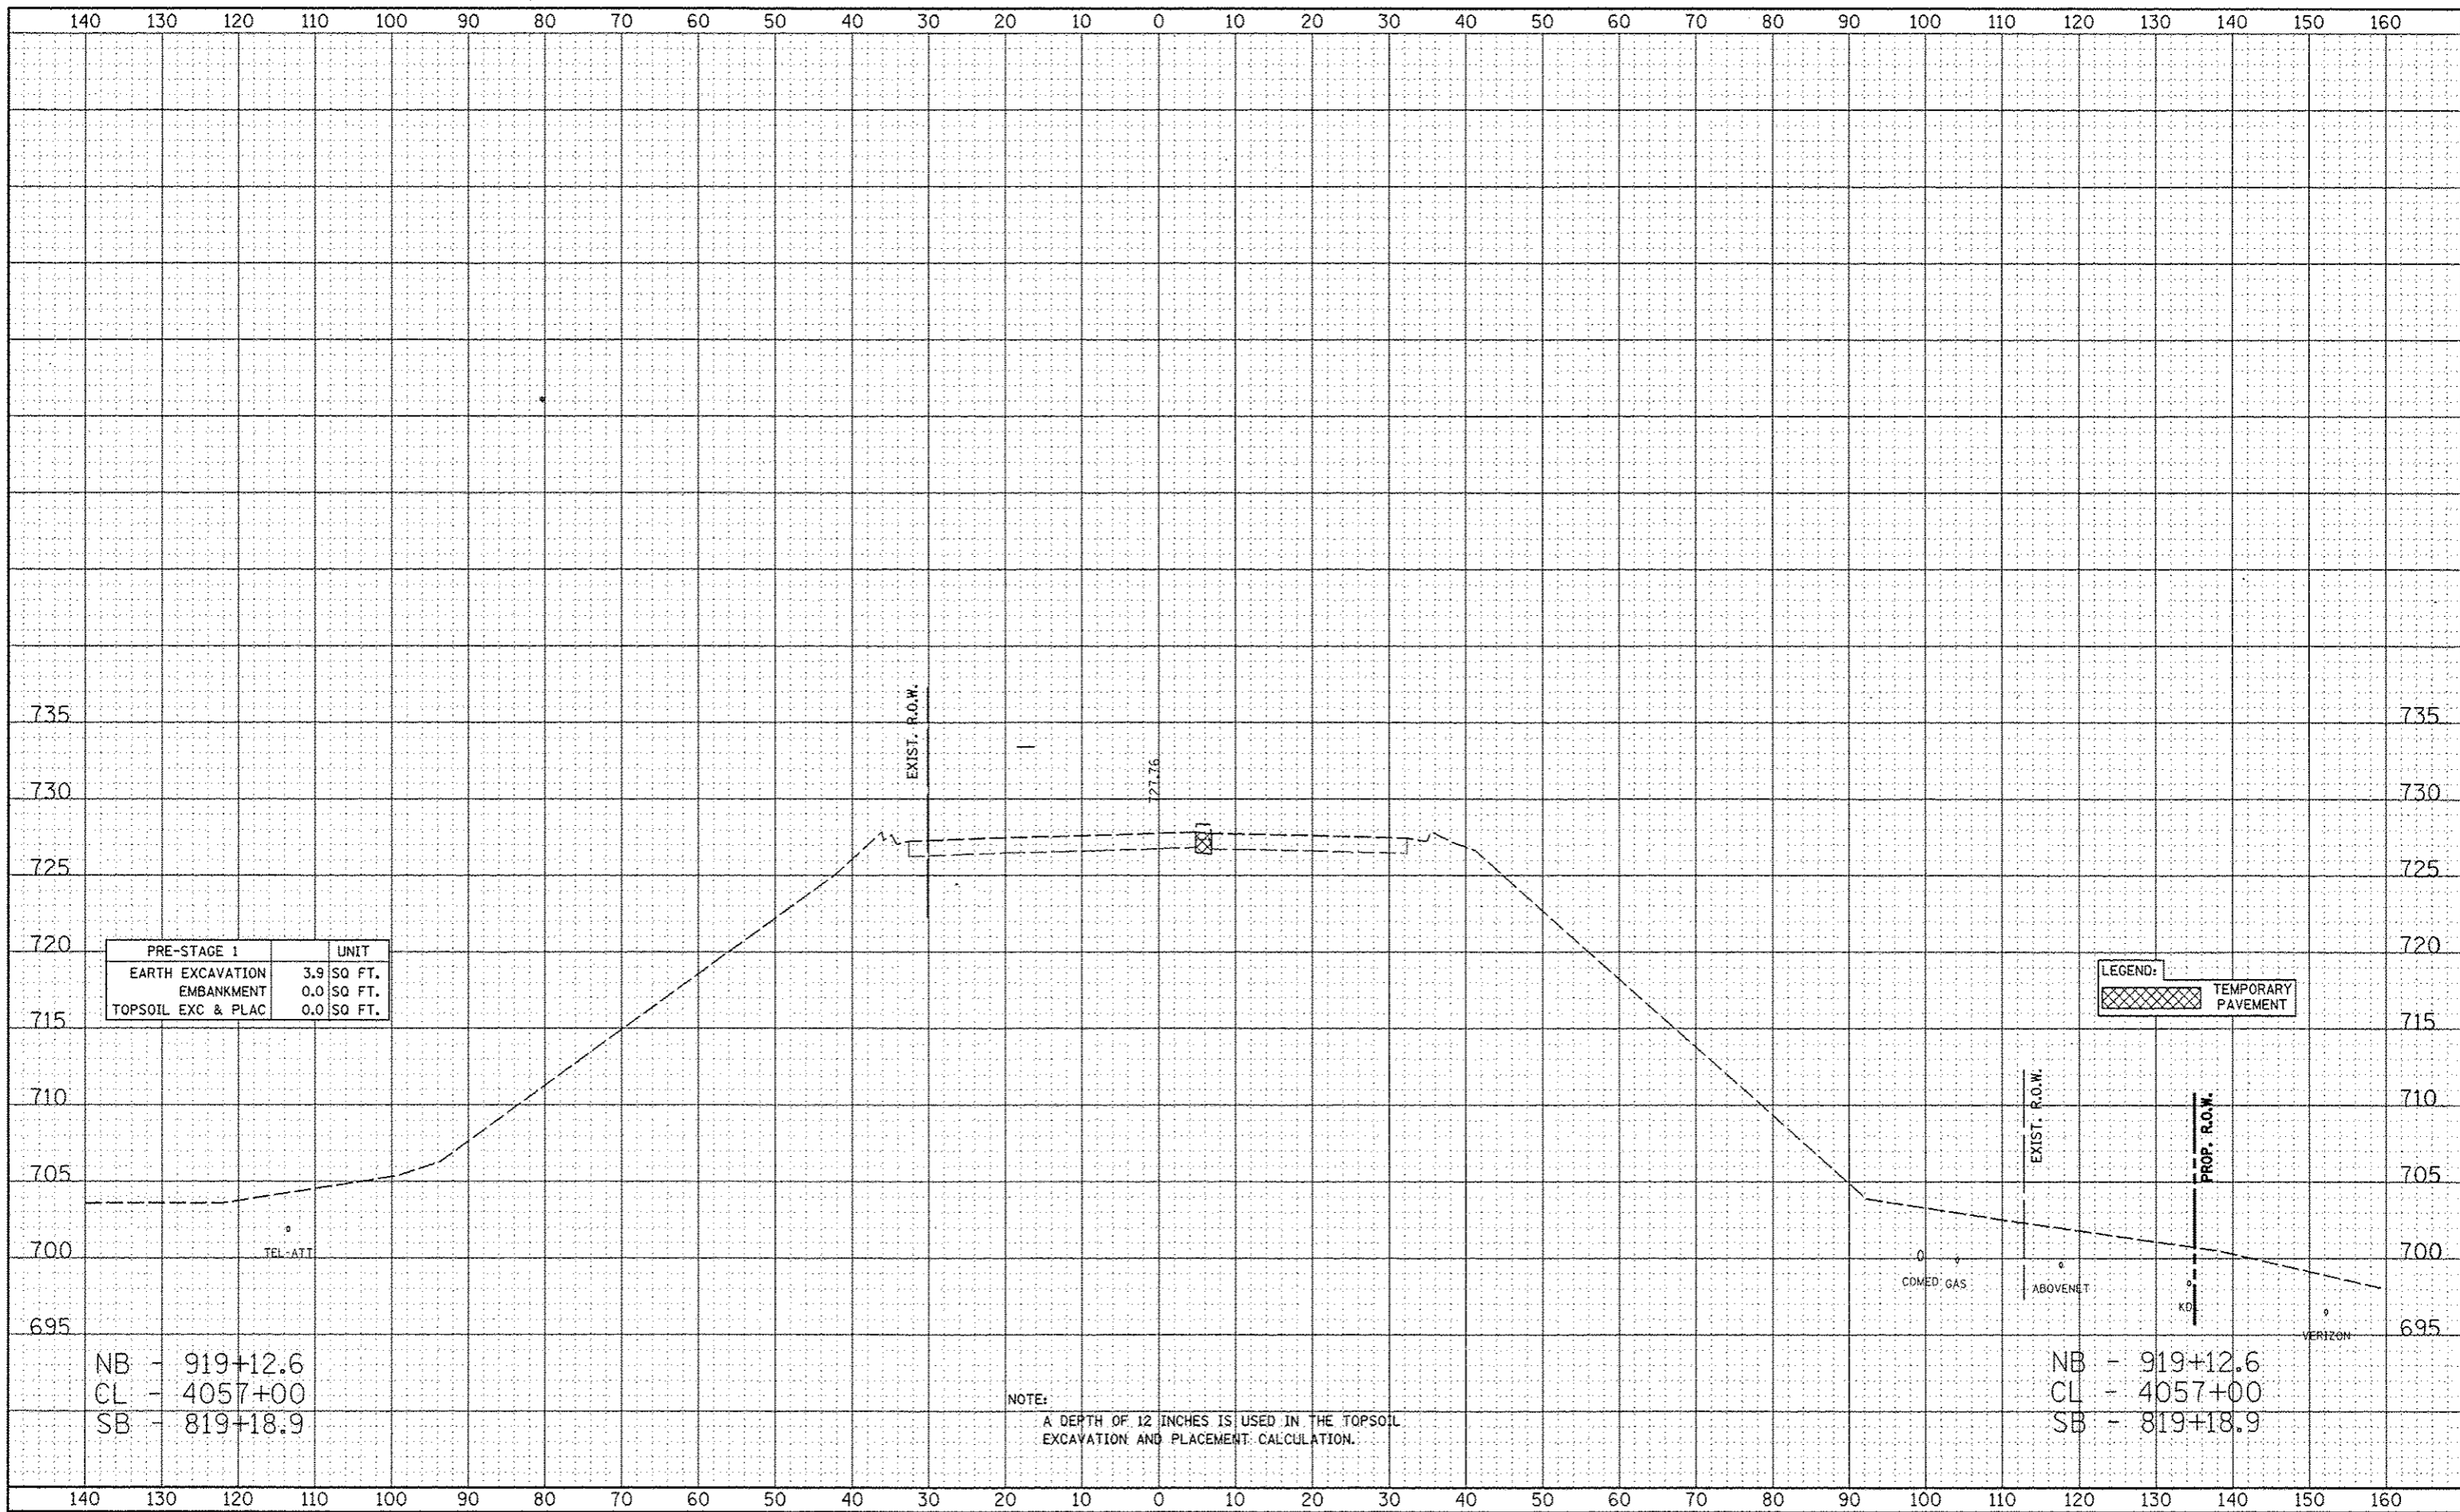

PRE-STAGE 1	UNIT
EARTH EXCAVATION	3.9 SQ FT.
EMBANKMENT	0.0 SQ FT.
TOPSOIL EXC & PLAC	0.0 SQ FT.

	TEMPORARY PAVEMENT
--	--------------------

NB - 919+12.6
 CL - 4057+00
 SB - 819+18.9

NB - 919+12.6
 CL - 4057+00
 SB - 819+18.9

NOTE:
 A DEPTH OF 12 INCHES IS USED IN THE TOPSOIL EXCAVATION AND PLACEMENT CALCULATION.